


**SOUTH
CHAPEL HILL, I
RECREATION
STORMWATER MA**

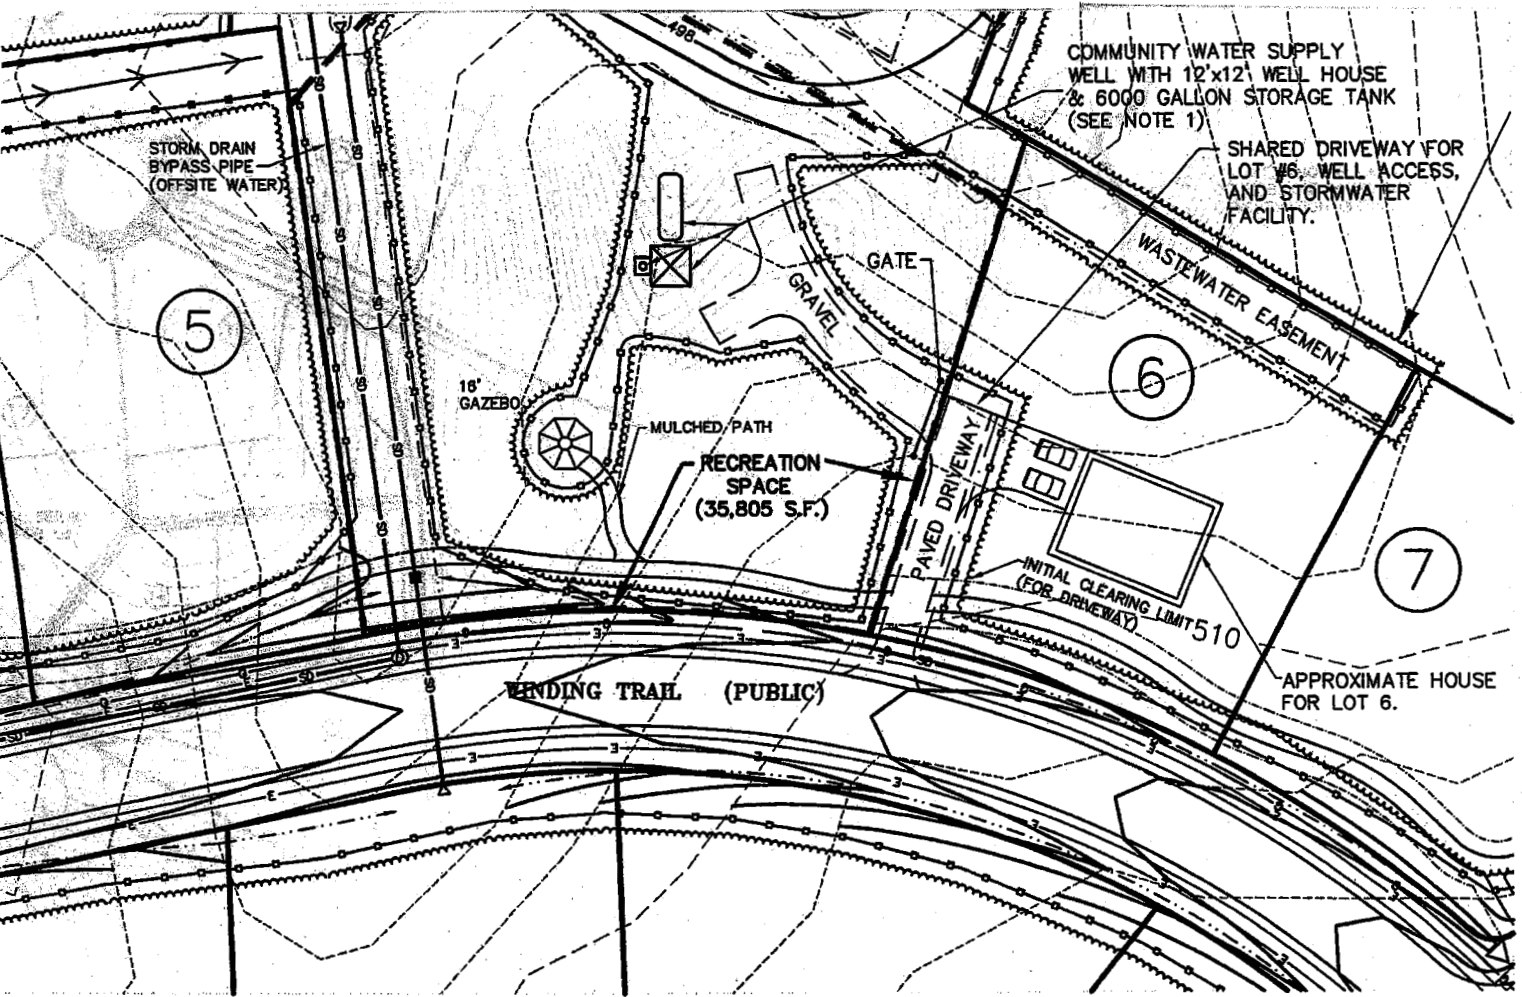

SITE AND GRADING PLAN

SCALE: 1" = 40'

NOTES

1. COMMUNITY WATER SUPPLY WELL WILL BE REVIEWED AND APPROVED BY STATE OF NORTH CAROLINA DEPARTMENT OF ENVIRONMENT AND NATURAL RESOURCES, DIVISION OF ENVIRONMENTAL HEALTH.
2. CONTROLLED RADIUS AROUND WELL IS REQUIRED FOR PROTECTION OF WATER SUPPLY. RECREATIONAL USES ARE ALLOWED WITHIN THE CONTROLLED AREA. ASPHALT SURFACING IS NOT ALLOWED, BUT CONCRETE, GRAVEL, MULCH, AND OTHER NON-TREATED SURFACING IS ALLOWED.
3. SELECTIVE CLEARING MAY BE EMPLOYED WITHIN THE RECREATION SPACE, FOR FORESTRY MANAGEMENT AND GENERAL AESTHETICS.

REV.	DATE	DESCRIPTION	BY
1	10/09/07	CHAPEL HILL COMMENTS	BMM
2	01/28/08	PROJECT NAME CHANGE	JES
3	02/25/08	REVISED REC SPACE	JES
4	04/08/08	REVISED REC SPACE	JES

DATE:	MAY 22, 2007
HORIZONTAL SCALE:	1"=40'
VERTICAL SCALE:	N.A.
PROJECT MANAGER:	TMW
DRAWN BY:	RAM
PROJECT NO.:	13010
DRAWING NAME:	13010.DWG

THIS DRAWING AND THE DESIGN HEREON ARE THE PROPERTY OF CIVIL CONSULTANTS, INC. THE INFORMATION ON THIS DRAWING IS NOT FOR USE ON ANY OTHER SITE OR PROJECT. THE REPRODUCTION OR OTHER USE OF THIS DRAWING IN WHOLE OR IN PART, WITHOUT WRITTEN CONSENT OF CIVIL CONSULTANTS, INC., IS PROHIBITED.

COPYRIGHT 2008 CIVIL CONSULTANTS, INC.

SHEET NO.

C6

PRELIMINARY