


71

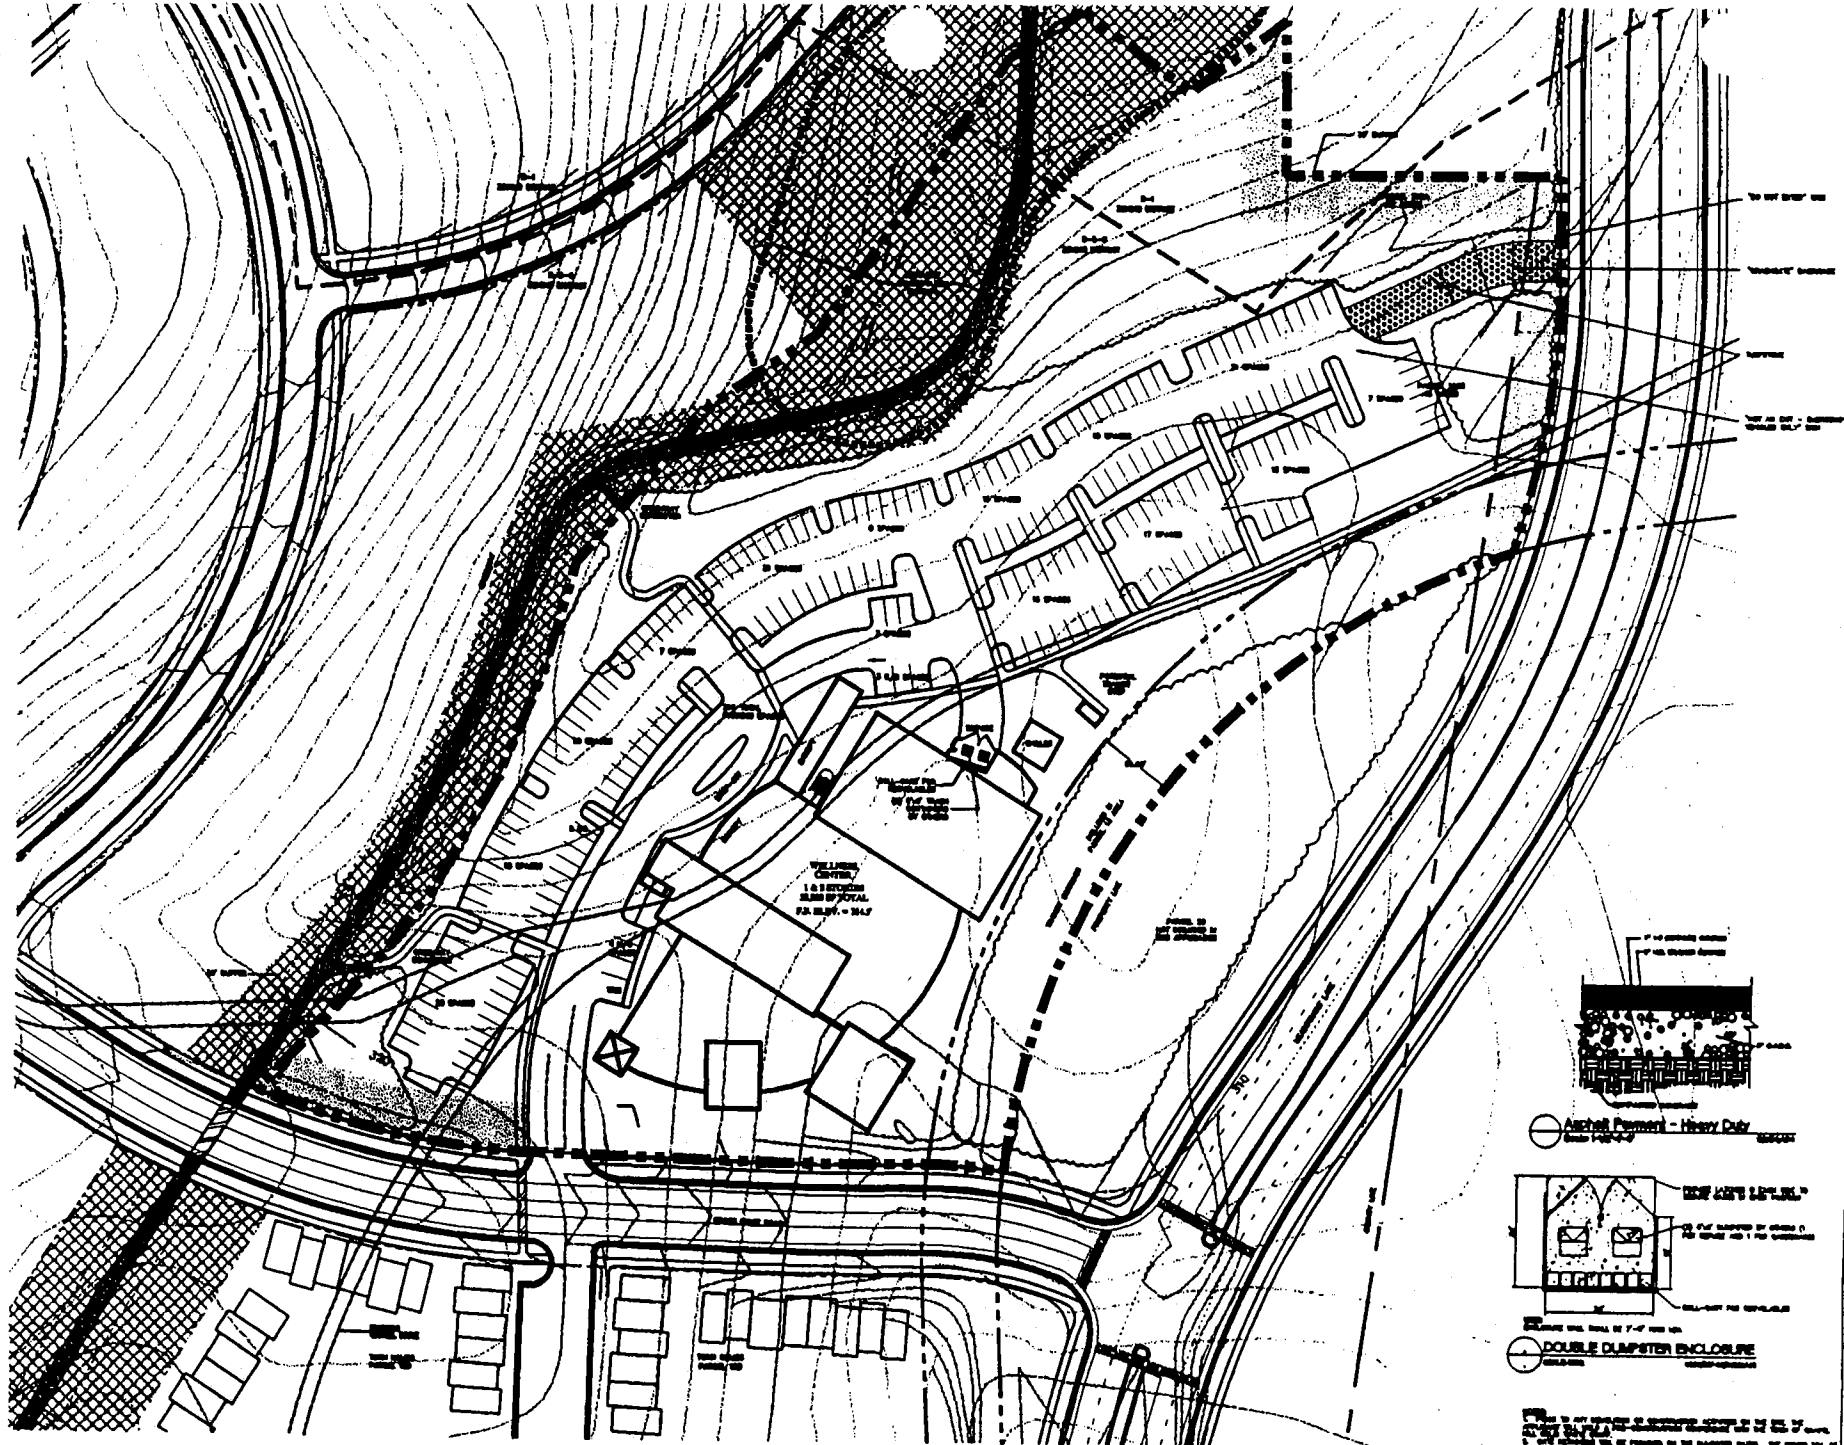

1 Site Plan
 6-2
 Scale: 1" = 50'-0" (1:500)

- Asphalt Pavement - Heavy Duty
See Page 2
- DOUBLE DUMPSTER ENCLOSURE
See Page 2
- SOLID WASTE NOTE
See Page 2