


65

A1202 RATED WALL SCHEDULE

FROM SCHEDULE OF FINISHES

A1201 SECOND FLOOR PLAN  
SCALE: 3/8"=1'-0"

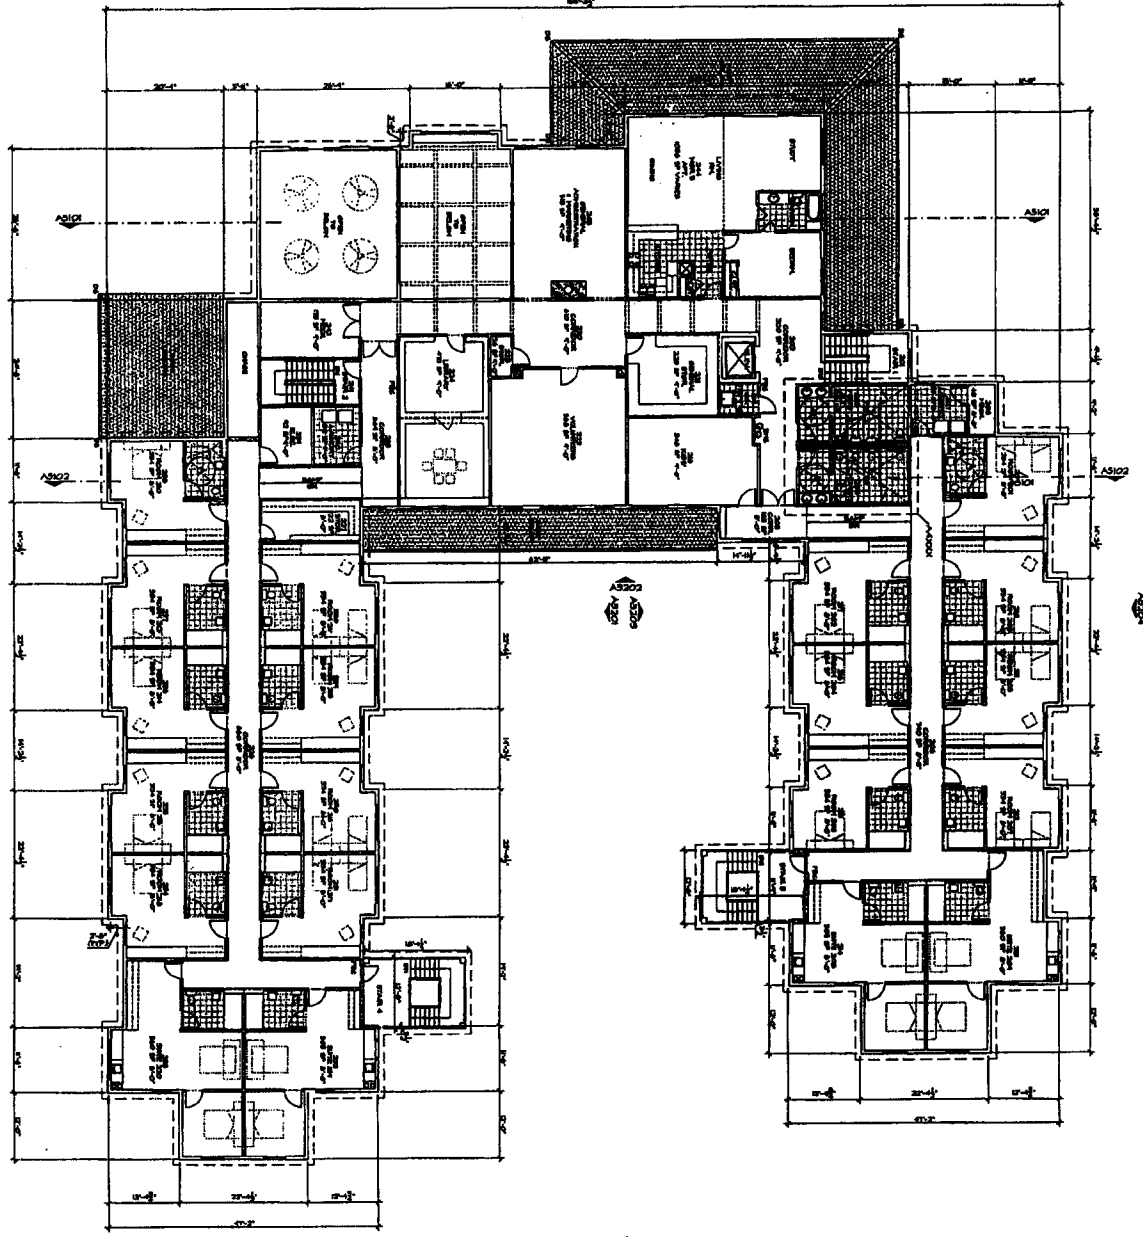

**DESIGN DEVELOPMENT - NOT FOR CONSTRUCTION**  
**MICHAEL HINING ARCHITECTS**

Members of The American Institute of Architects

CHAPEL HILL OFFICE: 55 VILCOM CIRCLE, SUITE 201 - CHAPEL HILL, NORTH CAROLINA - 27514-1598 - POST OFFICE BOX 16963, 27514-0963 - (919) 967-6631 - (919) 933-9300

Michael J. Hining, President ■ Barry F. Hill, Vice President ■ Kenneth R. Trivette, Vice President ■ David H. Clinton, Vice President  
William Gardner, AIA ■ T.J. Land ■ Brian A. Maxwell

<p><b>A1.2</b> FOR FINAL USE PERMIT</p>	<p>PROJECT NUMBER: 02301 DRAWN BY: TE DATE: AUGUST 2005</p>	<p>REVISIONS:</p>
---	---	-------------------

**FAMILY HOUSE**  
AT UNC HOSPITALS  
CHAPEL HILL, NORTH CAROLINA

**SHEET CONTENTS**  
FIRST FLOOR PLAN

