



AS101 NORTHWEST/SIDE ELEVATION
SCALE: 1/8"=1'-0"

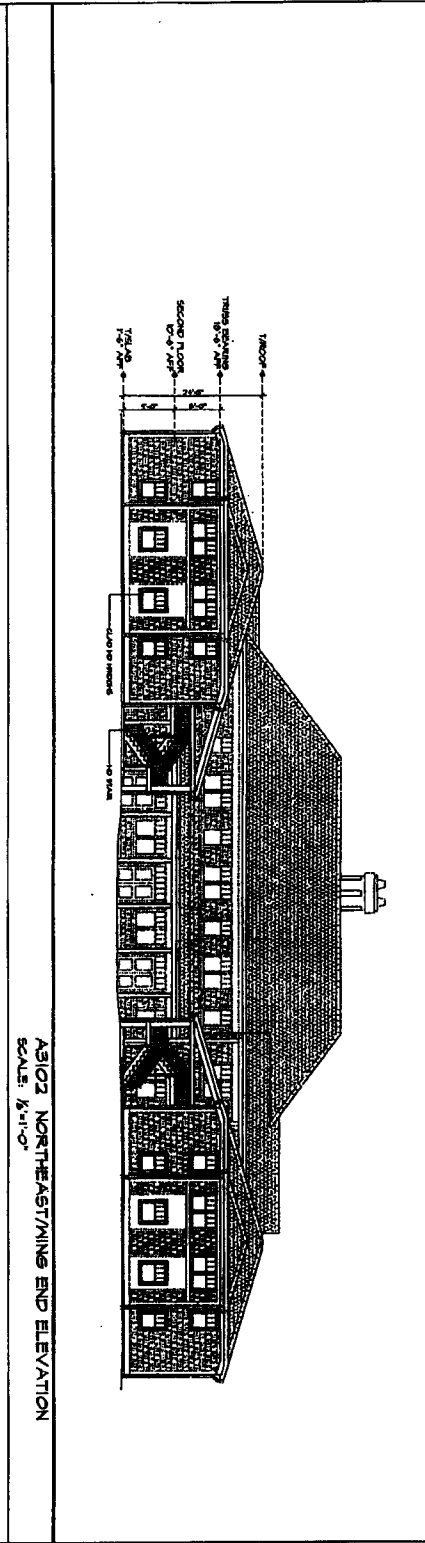

AS102 NORTHEAST/END ELEVATION
SCALE: 1/8"=1'-0"

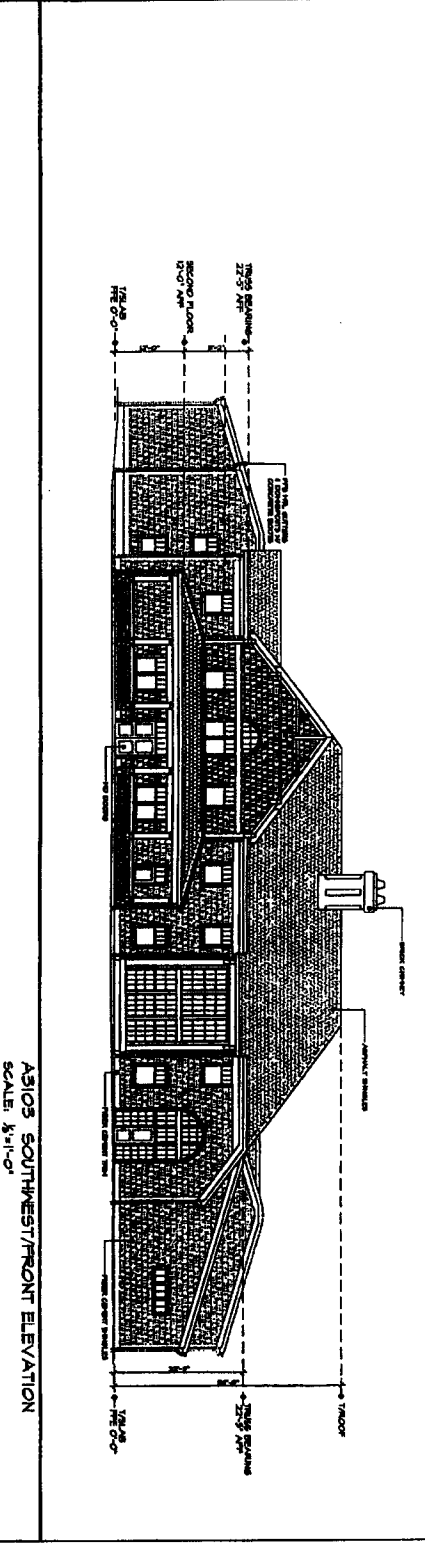

AS103 SOUTHWEST/FRONT ELEVATION
SCALE: 1/8"=1'-0"

DESIGN DEVELOPMENT - NOT FOR CONSTRUCTION
MICHAEL HINING ARCHITECTS

Members of The American Institute of Architects

CHAPEL HILL OFFICE: 55 VILCOM CIRCLE, SUITE 201 - CHAPEL HILL, NORTH CAROLINA - 27516-1598 - POST OFFICE BOX 16963, 27516-0963 - (704) 967-6631 - (704) 933-8200
 Michael J. Hining, President ■ Barry F. Hill, Vice President ■ Kenneth R. Trivette, Vice President ■ David H. Clinton, Vice President
 William Gardner, AIA ■ T.J. Land ■ Brian A. Maxwell

SHEET NUMBER: PROJECT NUMBER: 02201 REVISIONS:
 DRAWN BY: YC
 DATE: AUGUST 2005
A3.1
 FOR SPECIAL
 USE PERMIT

FAMILY HOUSE
 AT UNC HOSPITALS
 CHAPEL HILL, NORTH CAROLINA

SHEET CONTENTS
 ELEVATIONS

