

10-1

Project: Schematic Design

Phase: Not for Construction



University of
North Carolina
at Chapel Hill


NORTH EAST
 CHILLER PLANT/
 PARKING DECK

Sheet No. 000661201
 Date: 06/11/11

PROPOSED BUILDING
 SITE PLAN

Drawn by: [Name]
 Checked by: [Name]
 Scale: 1/8" = 1'-0"
 Date: 06/11/11

C-2

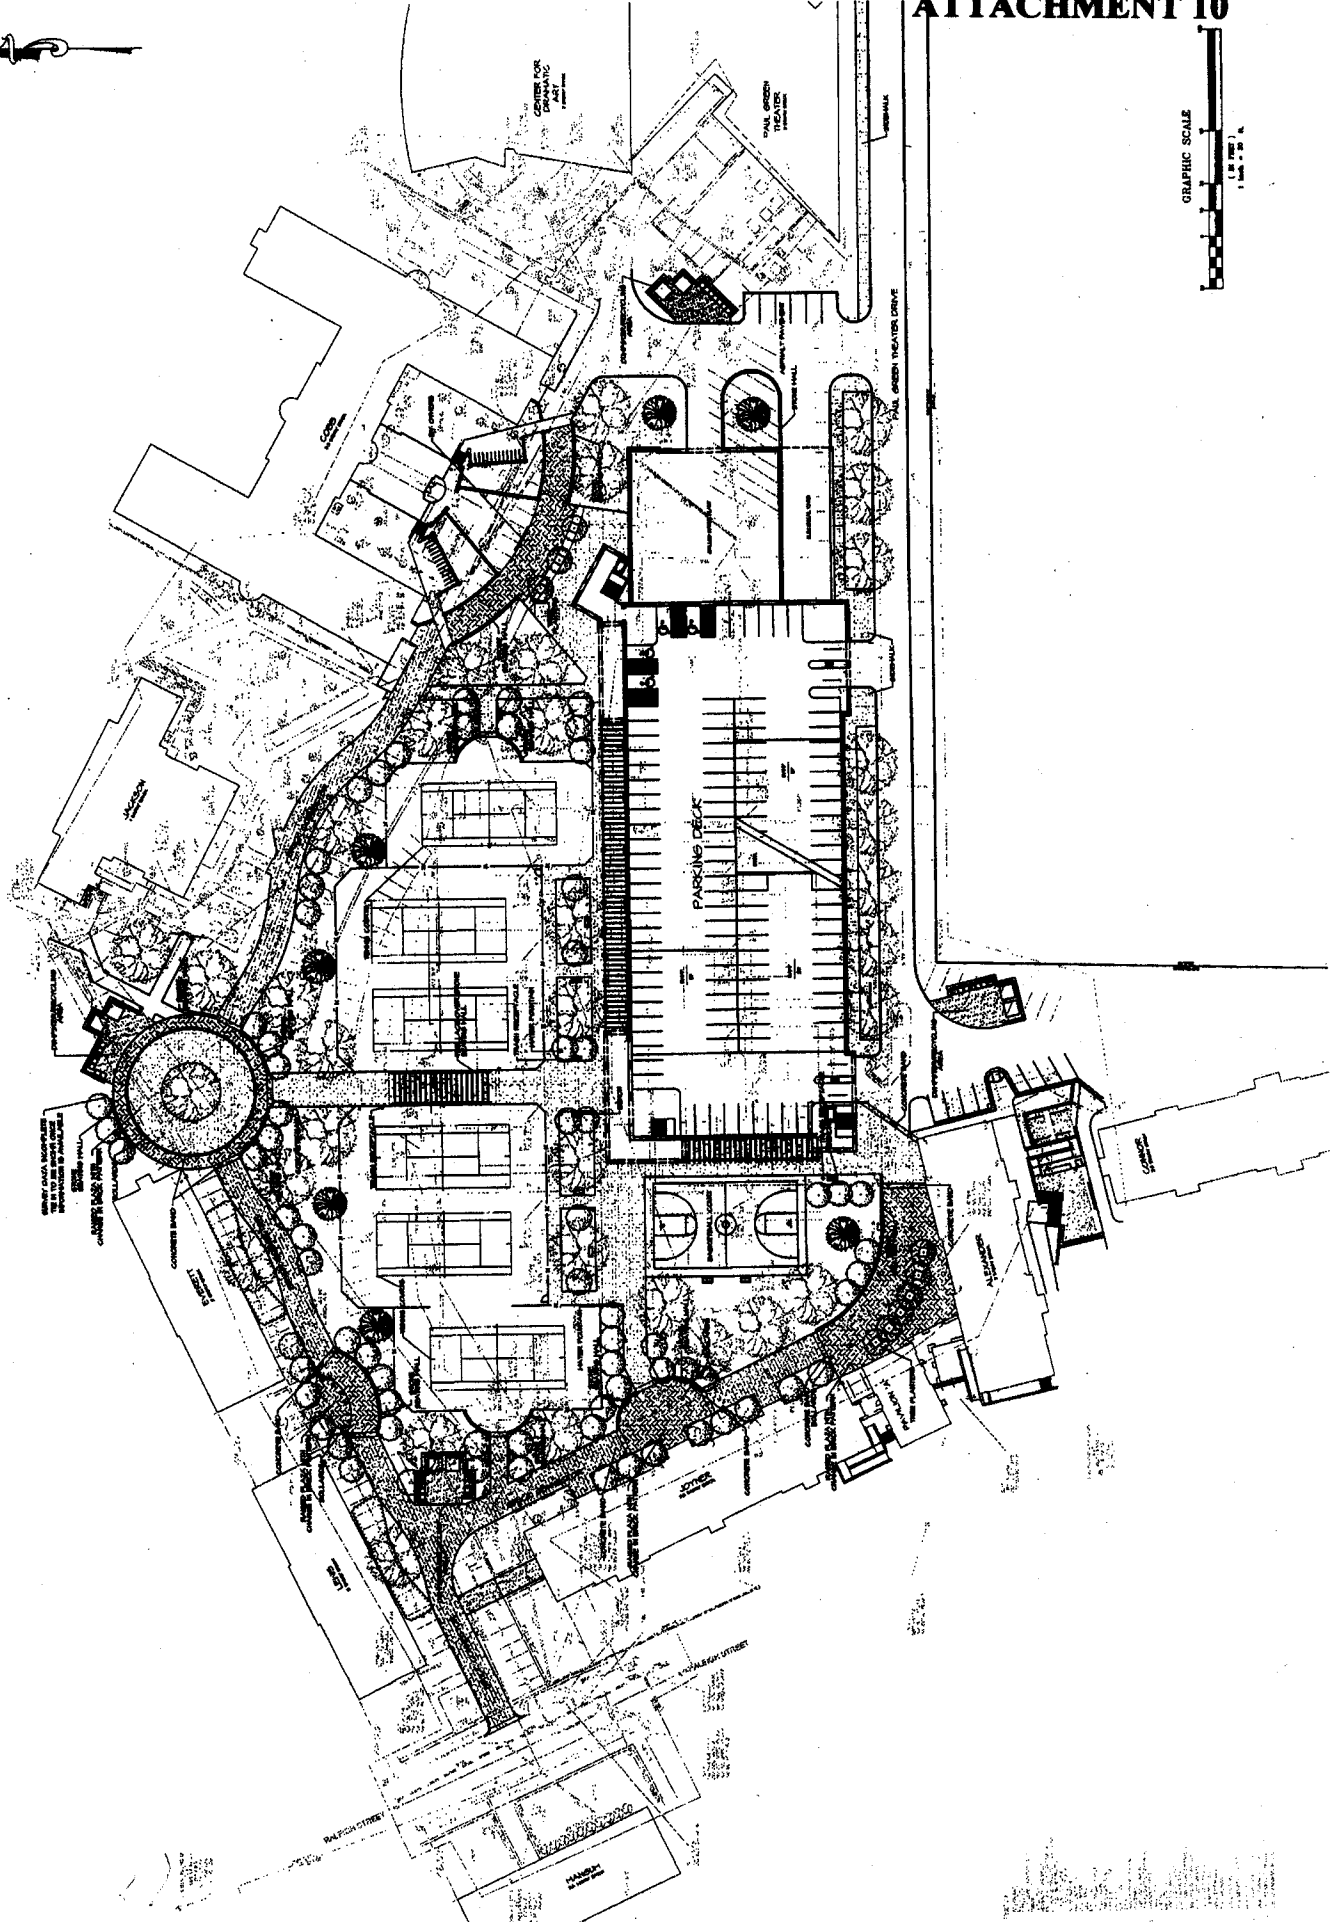

ATTACHMENT 10