


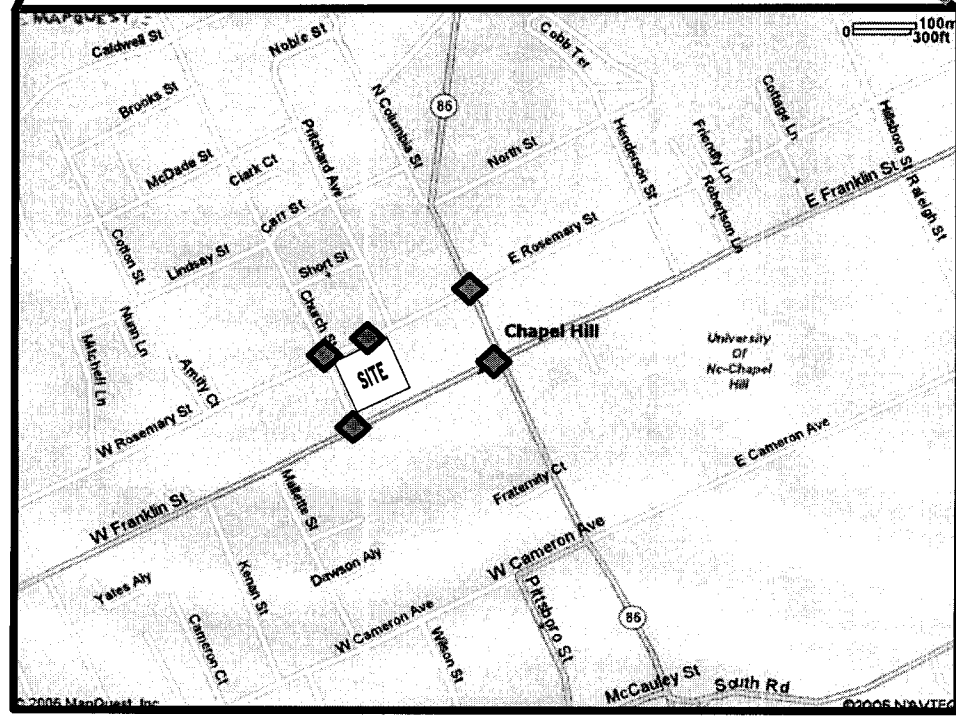
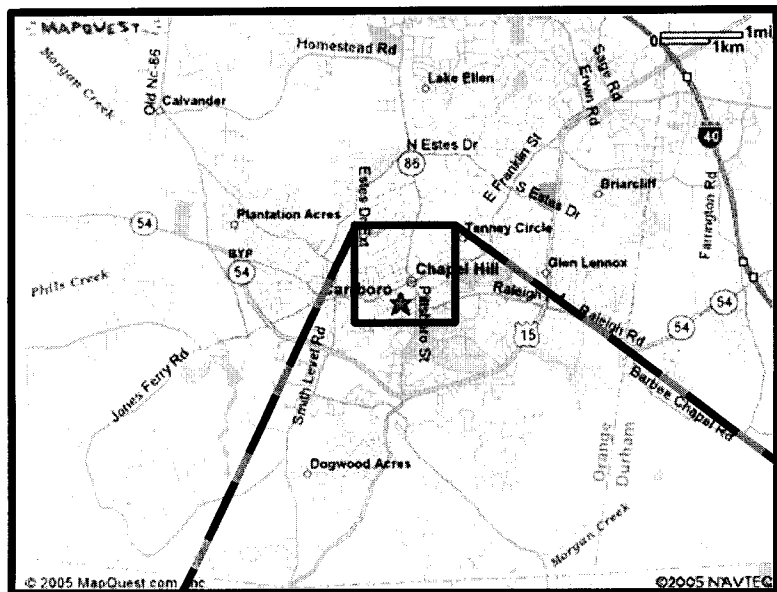


21

**LEGEND**

-  Existing Intersections
-  Proposed Site Driveways
-  SITE Lot #5



**Town of Chapel Hill  
Parking Lot #5 Redevelopment  
Traffic Impact Study**

SITE LOCATION MAP

DATE: February, 2007

FIGURE ES-1

NOT  
TO  
SCALE




**Revised Lot 3 Concept Design - 12/15/06**

**LEGEND**

PRELIMINARY PLANS

NOT FOR CONSTRUCTION

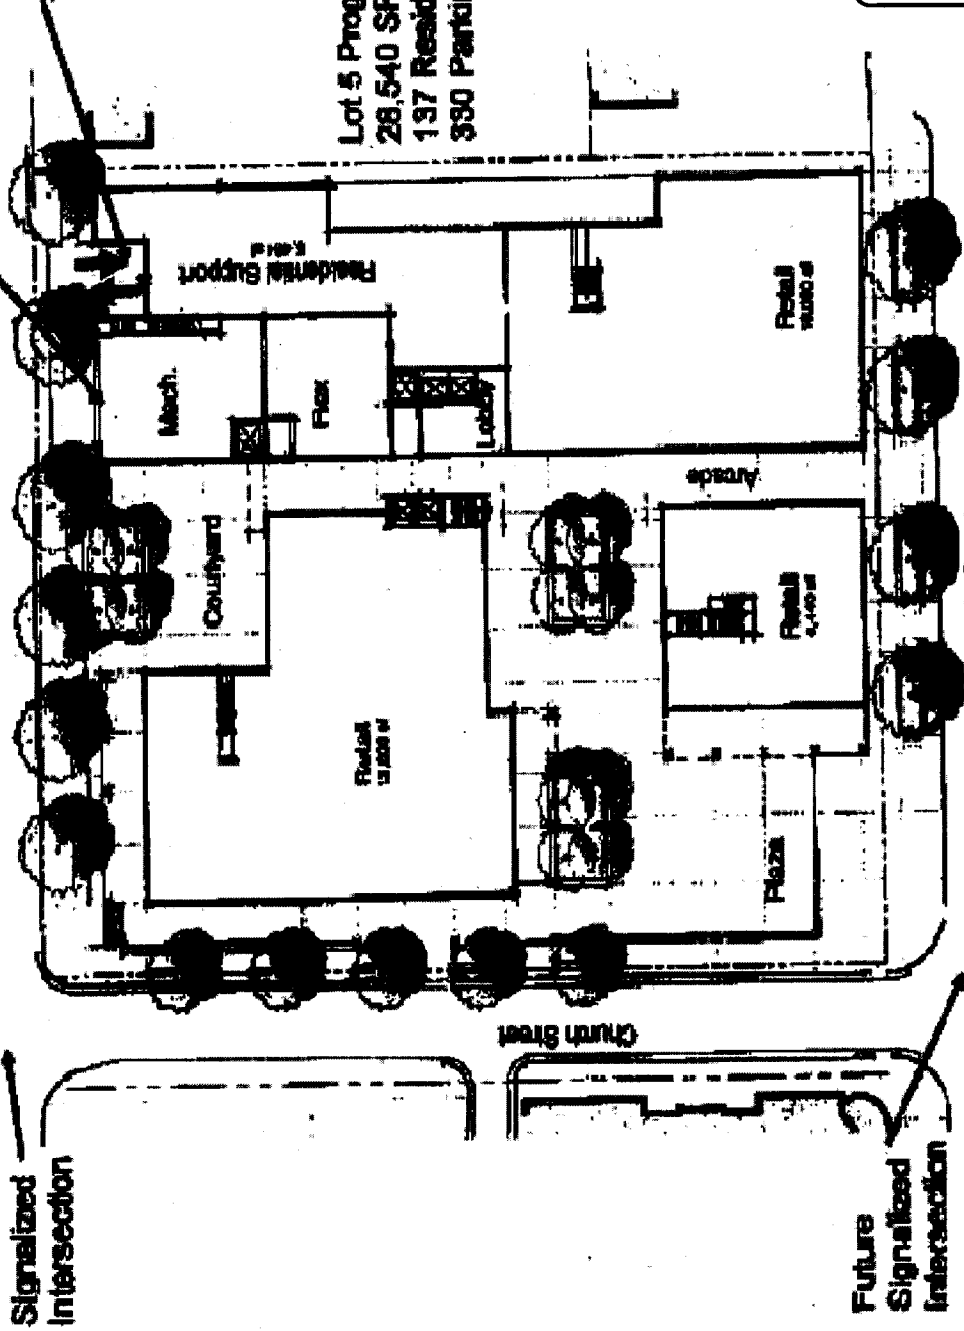

**Lot 5 Program:**  
 28,540 SF Retail (Ground Level)  
 197 Residences above Retail  
 390 Parking Spaces (Below Grade)

22

**NOT TO SCALE**

Town of Chapel Hill  
 Parking Lot #5 Redevelopment  
 Traffic Impact Study

TOWN LOT #5 PRELIMINARY SITE PLAN

DATE: February, 2007

**FIGURE ES-2**

**HNTB**



NOT FOR CONSTRUCTION

PROJECT NUMBER: \_\_\_\_\_  
 DATE: 15 FEB 2017  
 DRAWN BY: \_\_\_\_\_  
 CHECKED BY: \_\_\_\_\_  
 IN CHARGE: \_\_\_\_\_


DRAWN BY: \_\_\_\_\_  
 CHECKED BY: \_\_\_\_\_  
 ELEVATIONS  
 FRANKLIN ST. (SOUTH)  
 INTERIOR (EAST)

(75)

*Requested Modification to Bldg. Envelope 1:0.25*

*1:1 Bldg. Envelope*


*1:1 Bldg. Envelope*

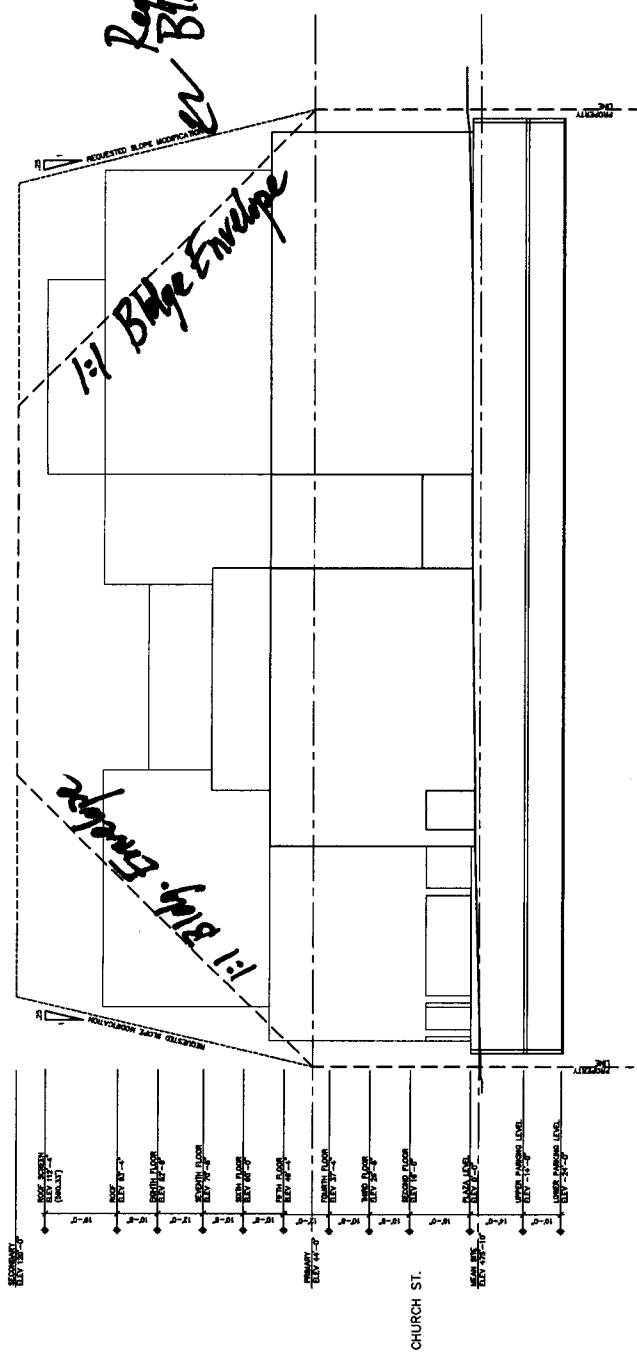

02 FRANKLIN STREET ELEVATION (SOUTH)  
 Scale: 1/8" = 1'-0"

*Requested Modification to Bldg. Ht. - 54'*

*44' Primary Bldg. Ht.*

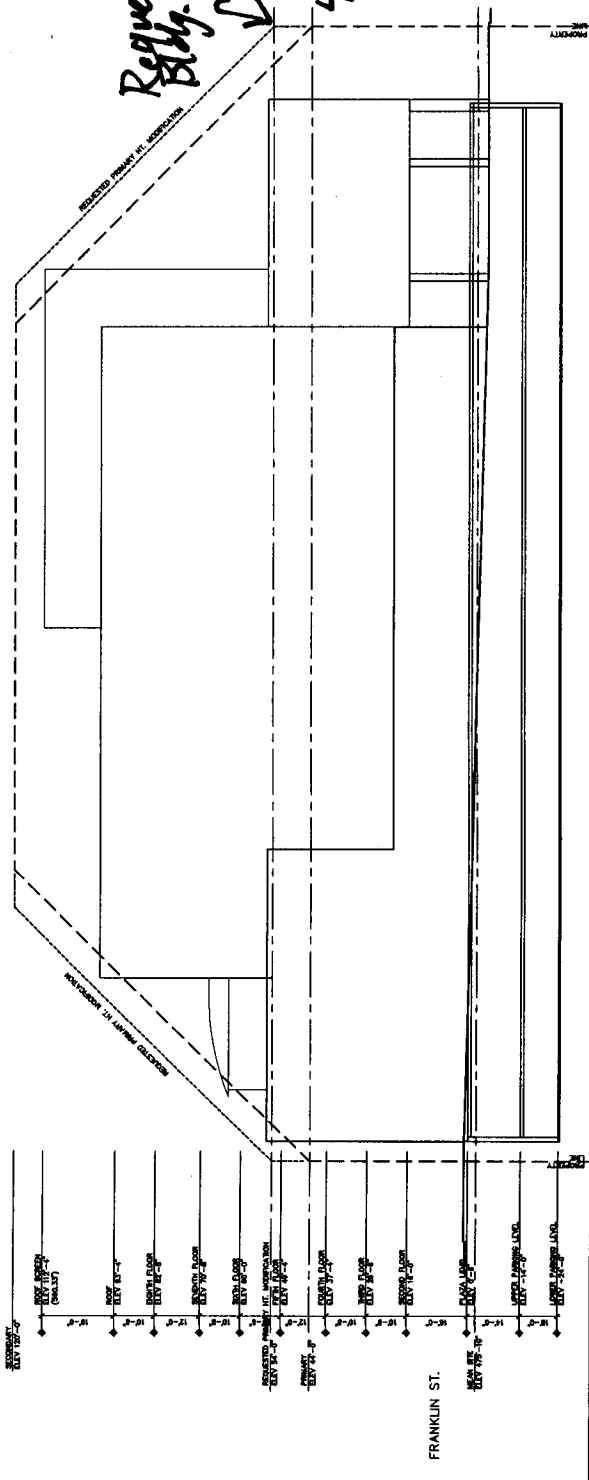

01 INTERIOR ELEVATION (EAST)  
 Scale: 1/8" = 1'-0"



ram

RAM  
 Lot 5  
 Franklin Street  
 Chapel Hill, North Carolina


SUP  
 SUBMITTAL

NOT FOR CONSTRUCTION


PROJECT DATE: 12 FEB 2007  
 DATE: 12 FEB 2007  
 DRAWING NO: 1001/1001

DESIGNED BY: [Blank]  
 EXTENDED OUTLINE ELEVATIONS  
 CHURCH ST. (WEST)  
 ROSEMARY (NORTH)

A2.02

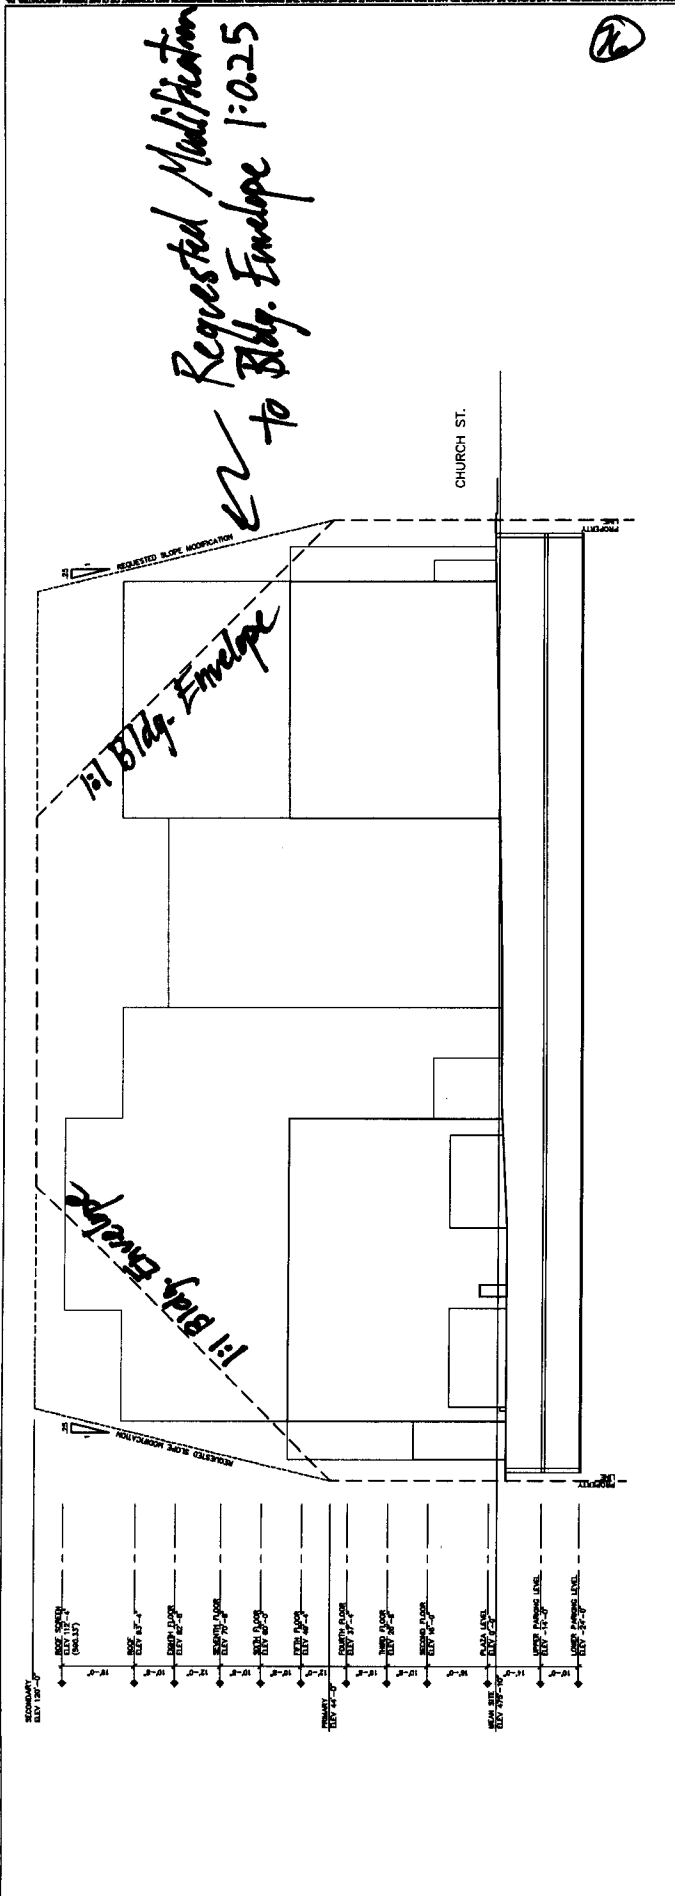

02 ROSEMARY STREET ELEVATION (NORTH)  
 Scale: 1/8" = 1'-0"

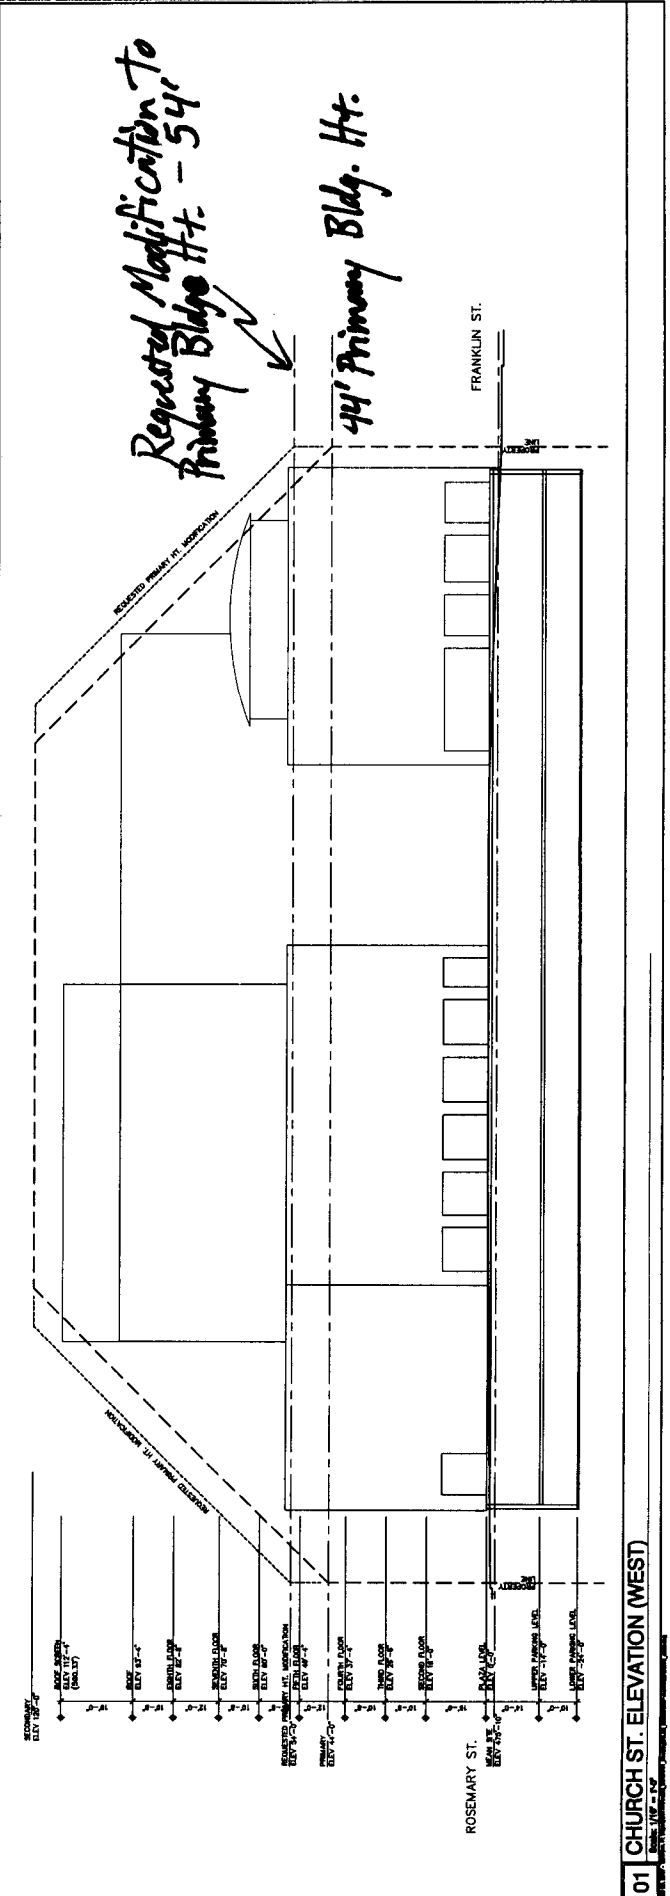

01 CHURCH ST. ELEVATION (WEST)  
 Scale: 1/8" = 1'-0"