




15

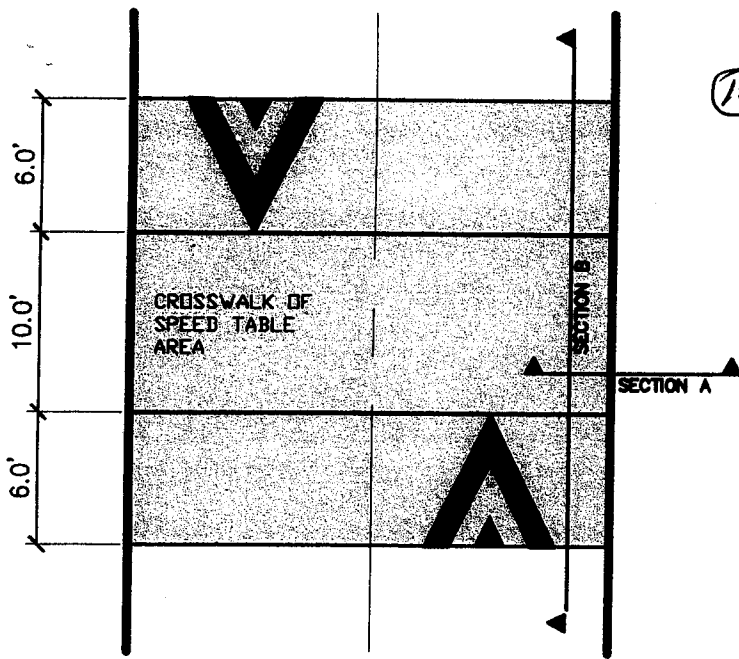

PLAN VIEW

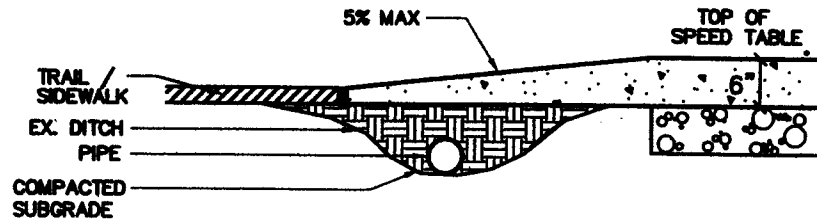

SECTION A

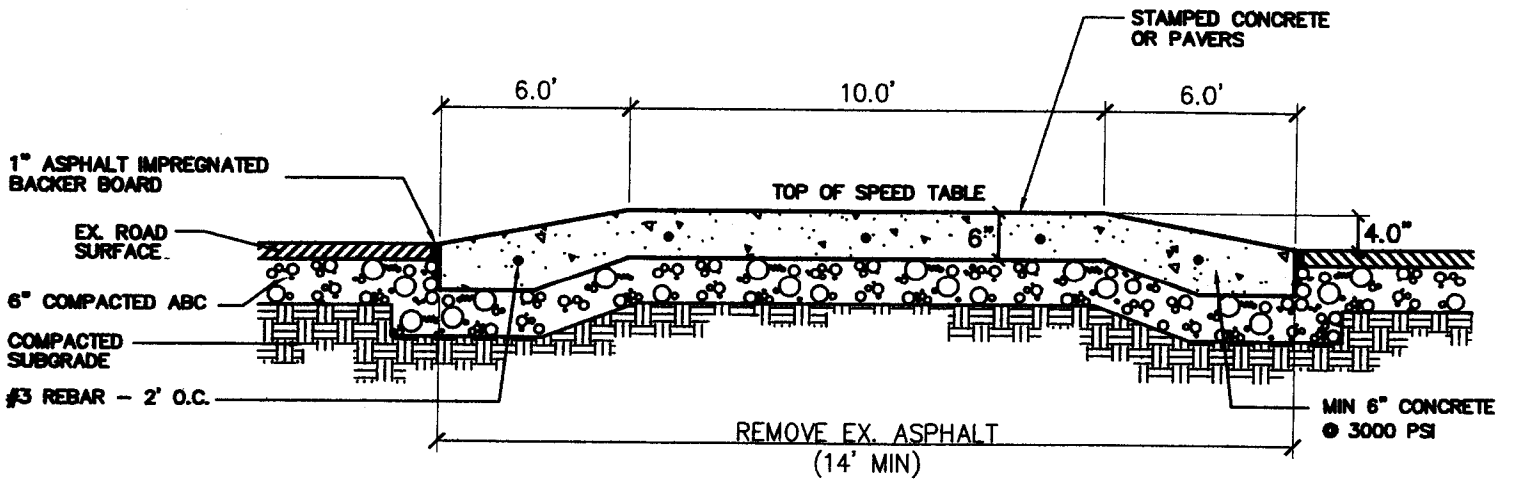

SECTION B

8

# SPEED TABLE CROSS SECTIONS

NTS