


ST. PAUL AME CHURCH MASTER PLAN

THE GH WILLIAMS
COLLABORATIVE, PA

DURHAM, NC
FEBRUARY 2008

ARCHITECTURE
PLANNING
ECONOMIC
DEVELOPMENT
CONSTRUCTION
MANAGEMENT

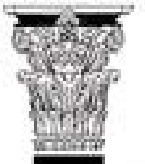

411 West Cooper Rd. S.
10th Floor, 2nd Street Plaza
P.O. Box 1000
DURHAM, NORTH CAROLINA 27701
(919) 286-1100
FAX: (919) 286-1101
E-mail: ghwilliams@ghwilliams.com

PROGRAM COMPONENTS

- **The 22- Acre Master Plan to be presented to the Town of Chapel Hill will include the following Facilities:**
- **New Sanctuary**
- **Classrooms/Daycare**
- **Administrative Offices**
- **New Multi-purpose Fellowship Hall**

PROGRAM COMPONENTS

- **Nursery**
- **Family Life Center/Gymnasium**
- **Teen Center**
- **Senior Center**
- **Senior Housing**
- **Affordable Housing**
- **Cemetery**
- **Athletic Field**
- **Tennis Courts**
- **Basketball Courts**
- **Covered Cook-out Area**
- **Walking Trails**



Edgar Road

Purefoy Drive

Rogers Rd, Chapel Hill, NC 27516



INTERSECTION OF RODGERS ROAD AND PUREFOY ROAD



SURROUNDING RESIDENTIAL TO THE NORTH




CHURCH AT RODGERS AND PUREFOY ROADS



NORTHWEST VIEW AT RODGERS AND PUREFOY ROADS



ENTRY ROAD ACCESS TO NORTH AND MOBILE HOMES

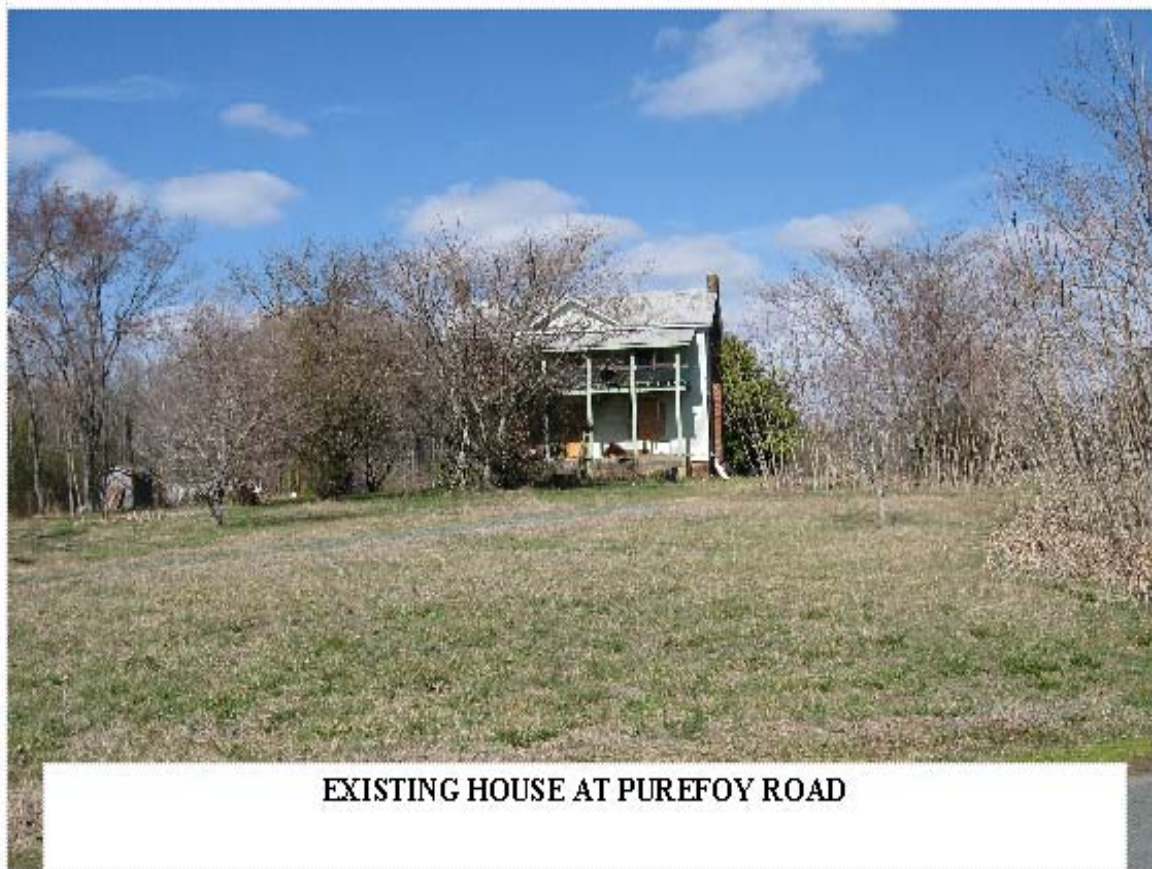


EXISTING HOUSE AT PUREFOY ROAD




VIEW AT MIDDLE OF THE SITE LOOKING NORTH





SITE OF FUTURE DETENTION POND

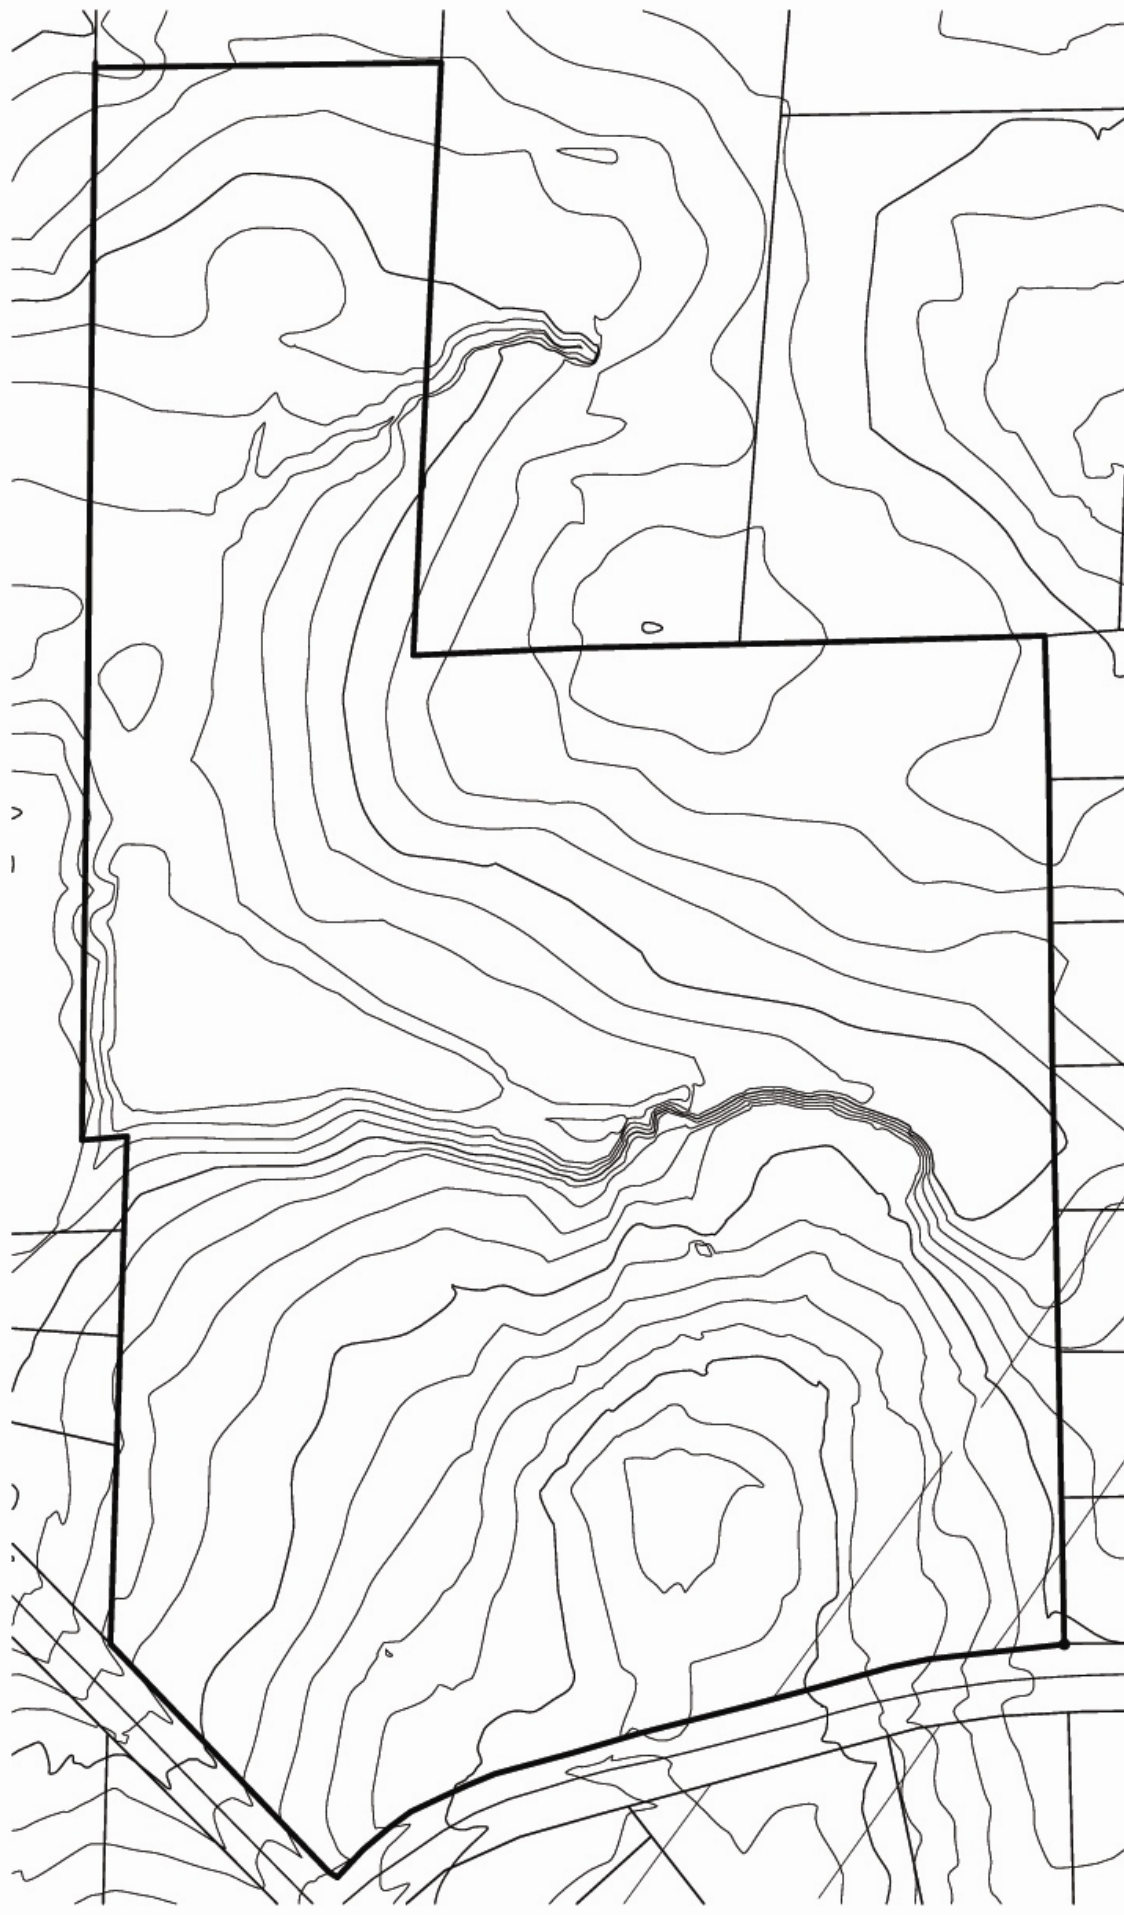



ST. PAUL CHURCH COMMUNITY CONCEPTUAL PLAN DOCUMENTS

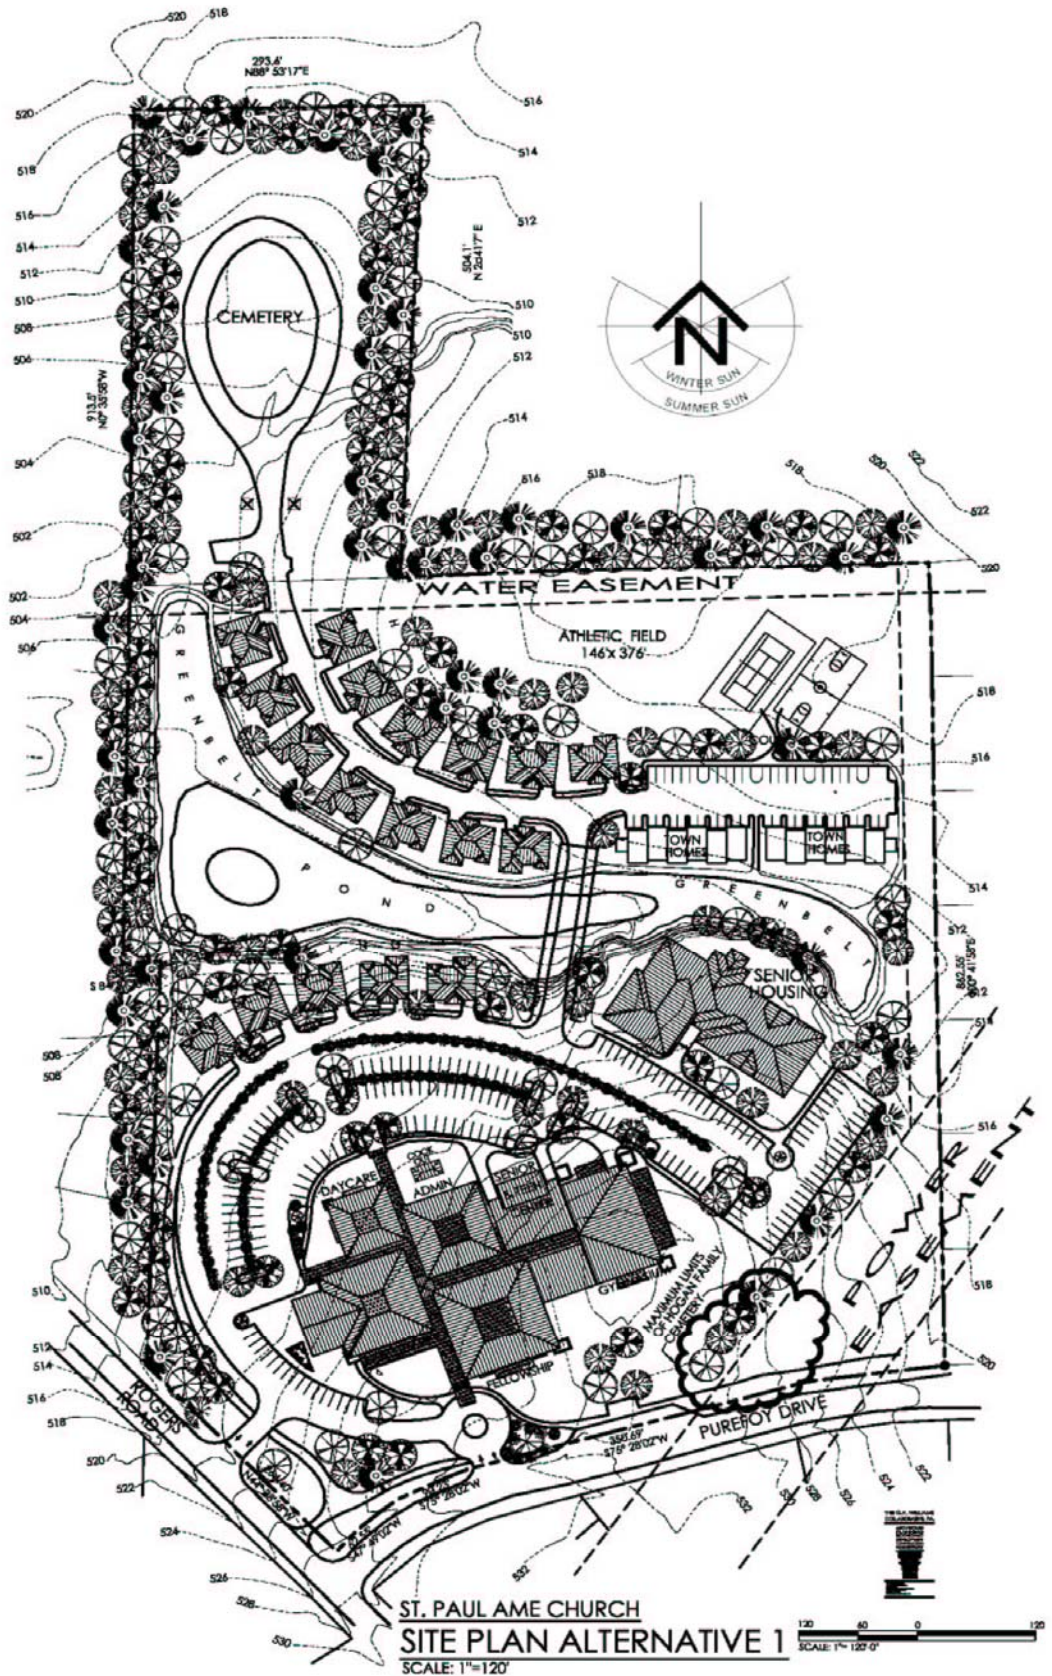


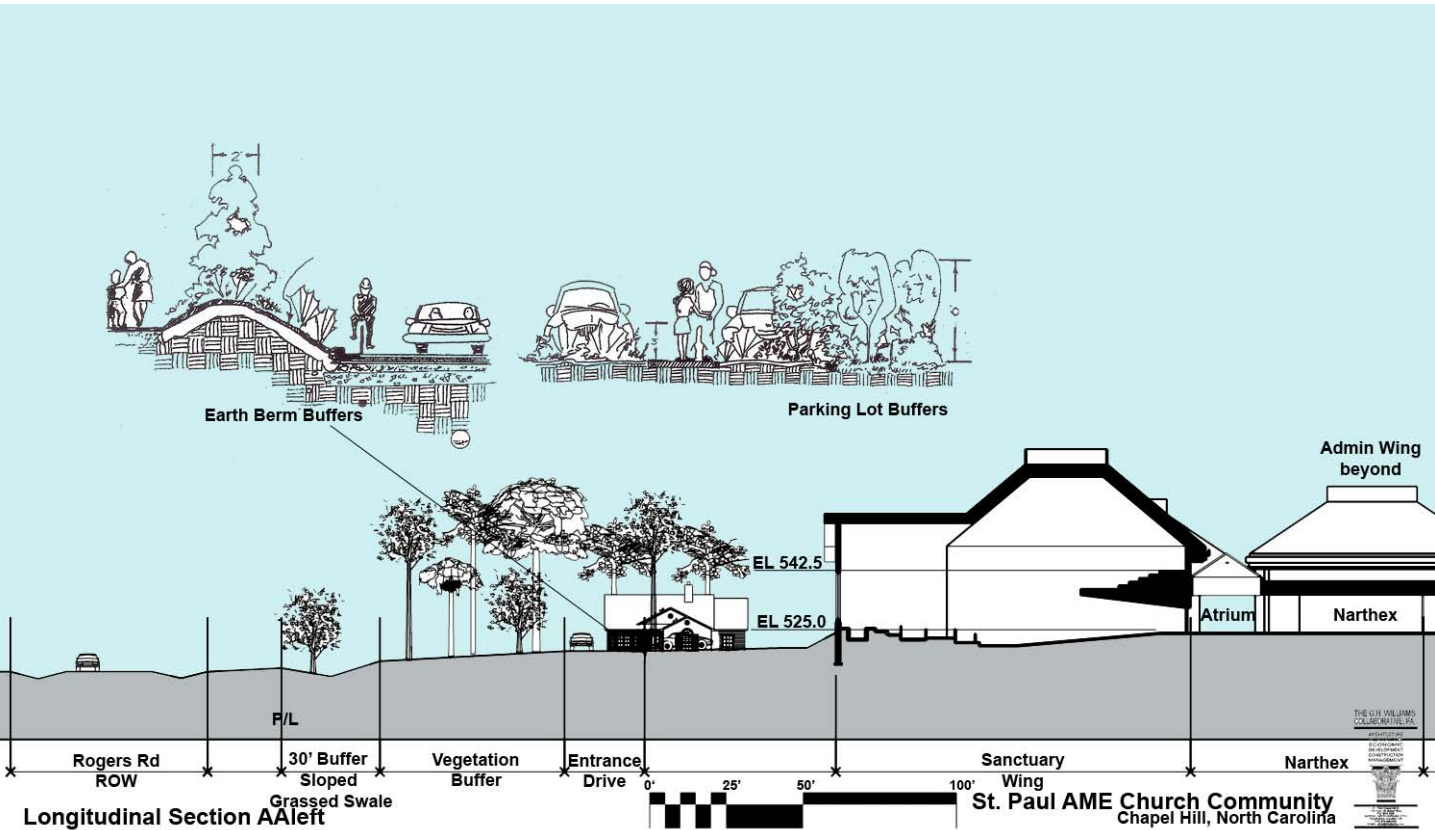


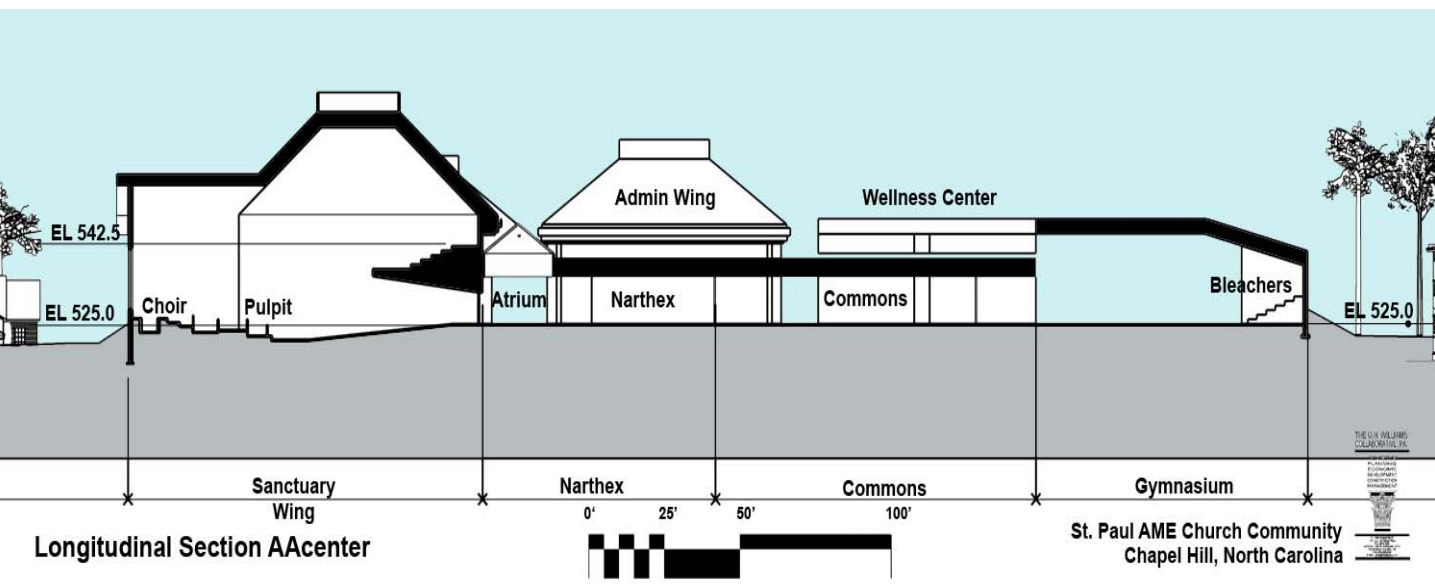

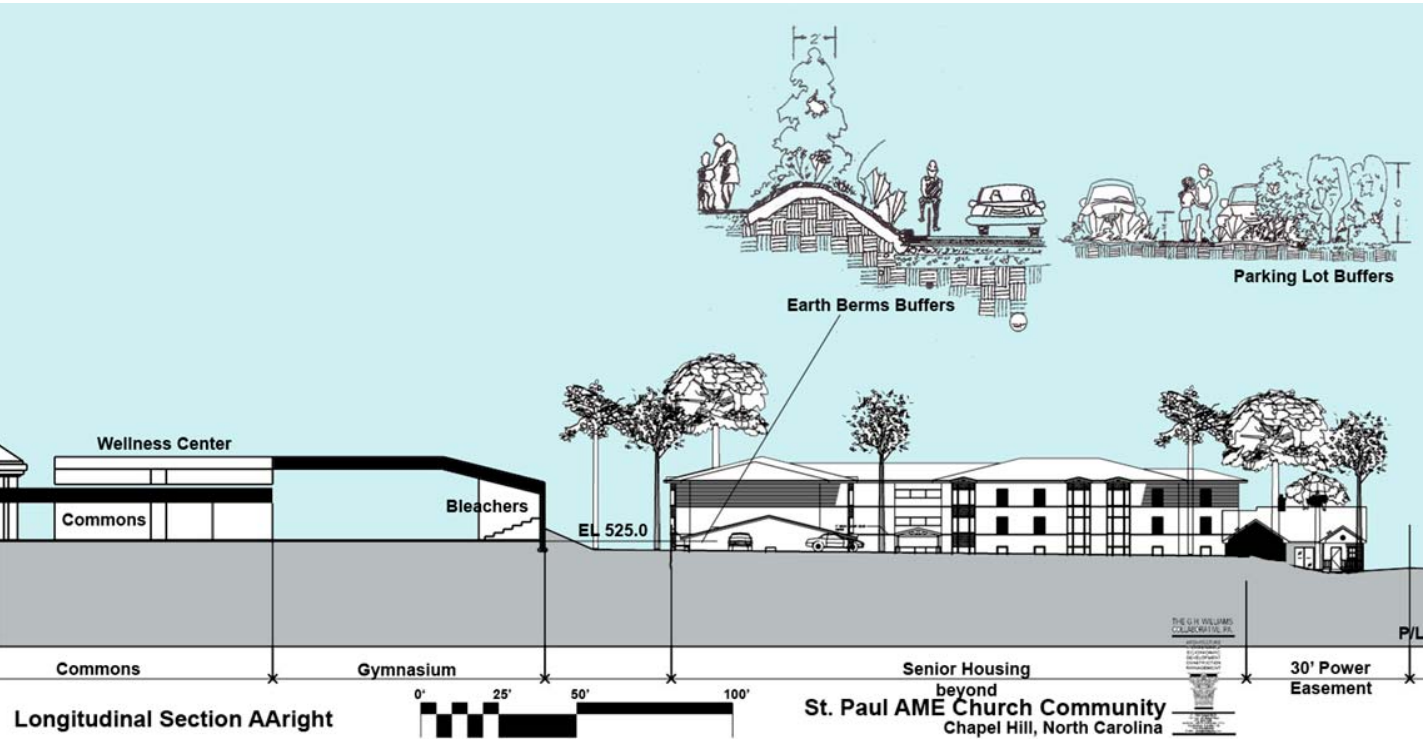

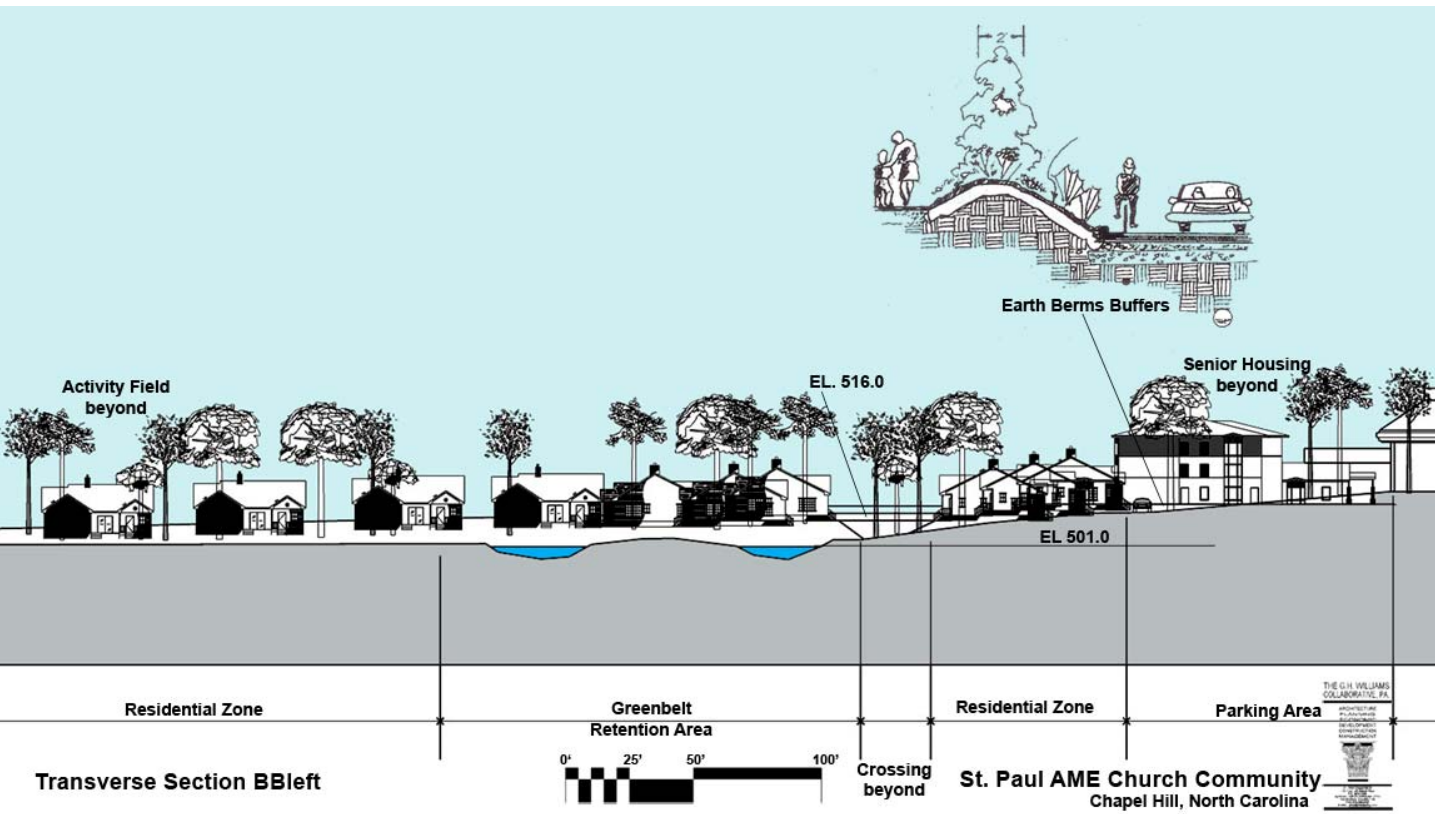

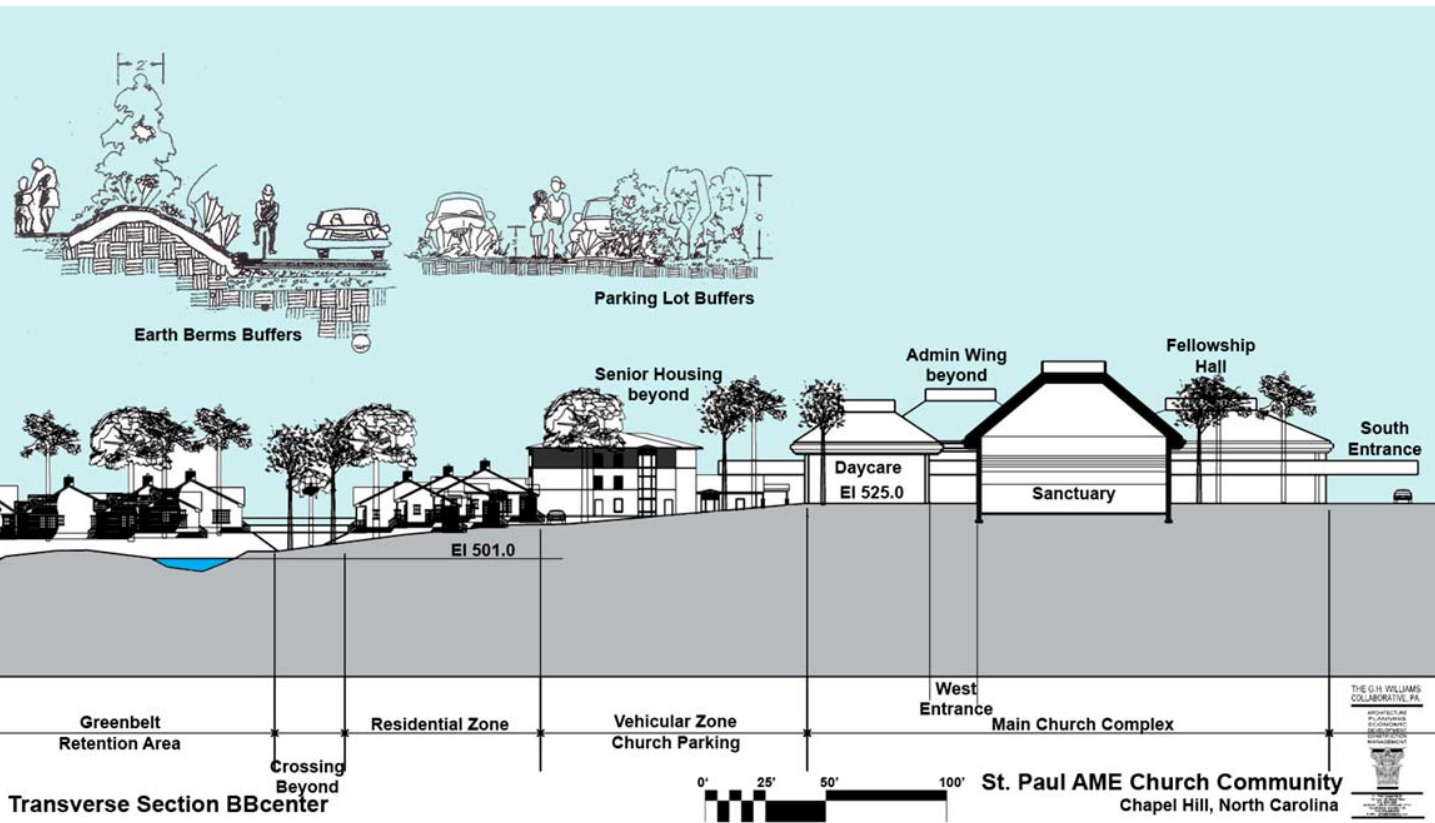

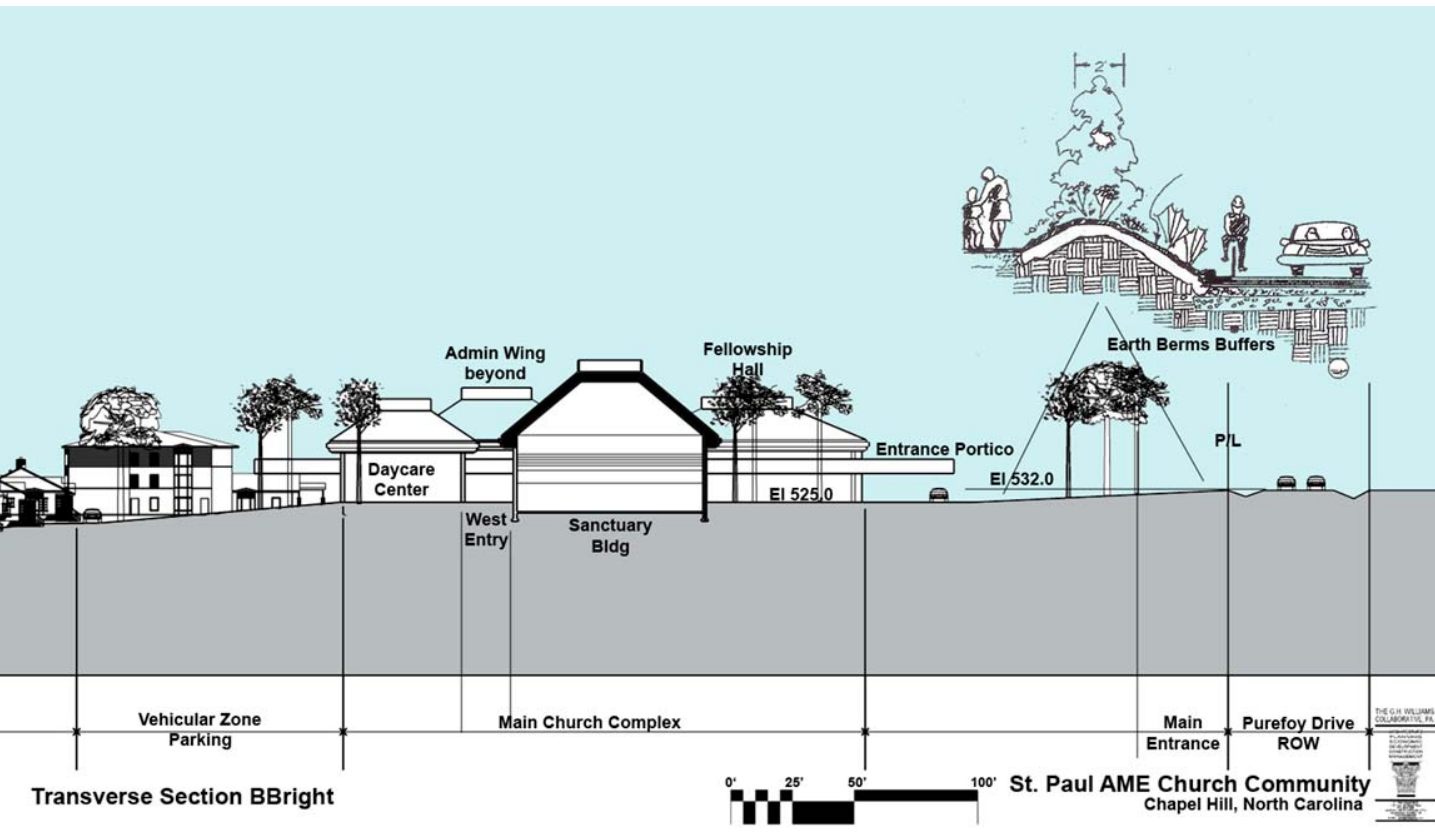


ST. PAUL AME CHURCH MASTER PLAN

PHASE 1
SANCTUARY
ADMINISTRATION
FELLOWSHIP
DAYCARE

PHASE 2
WELLNESS CENTER

PHASE 3
SENIOR HOUSING


PHASE 4
AFFORDABLE HOUSING
CEMETERY

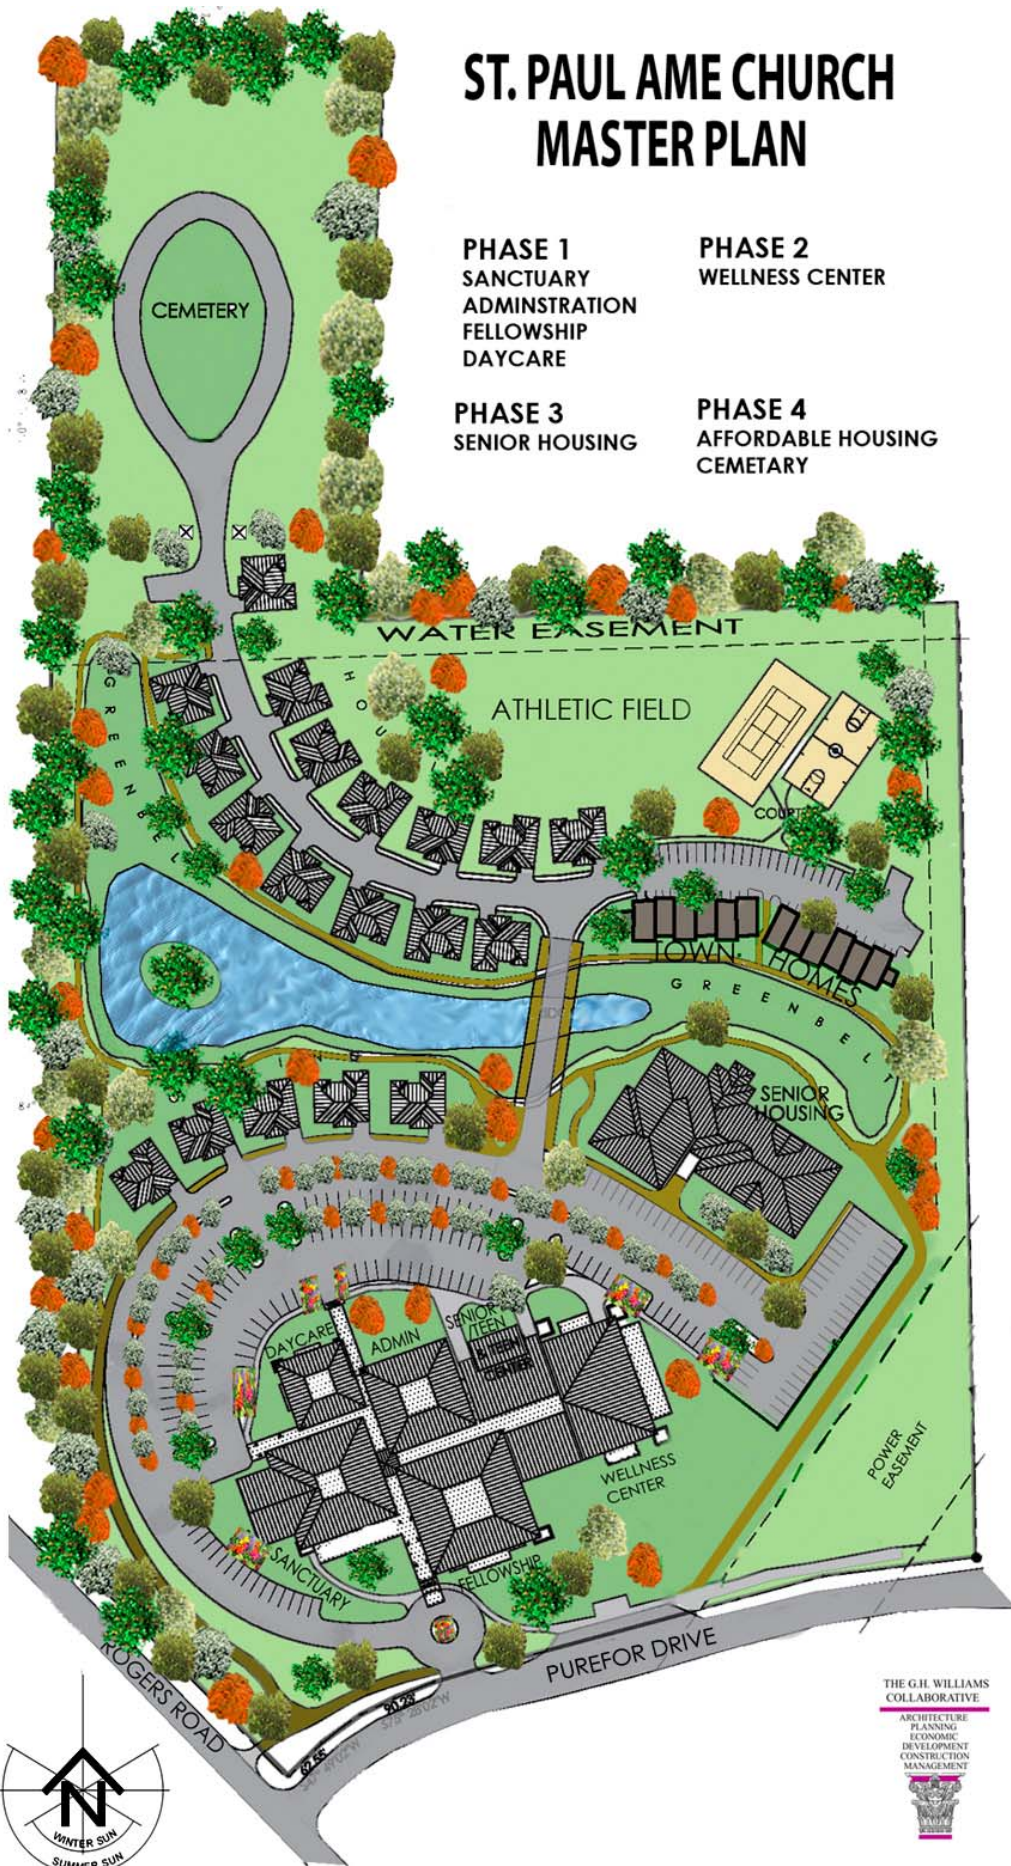

THE G.H. WILLIAMS
COLLABORATIVE

ARCHITECTURE
PLANNING
ECONOMIC
DEVELOPMENT
CONSTRUCTION
MANAGEMENT



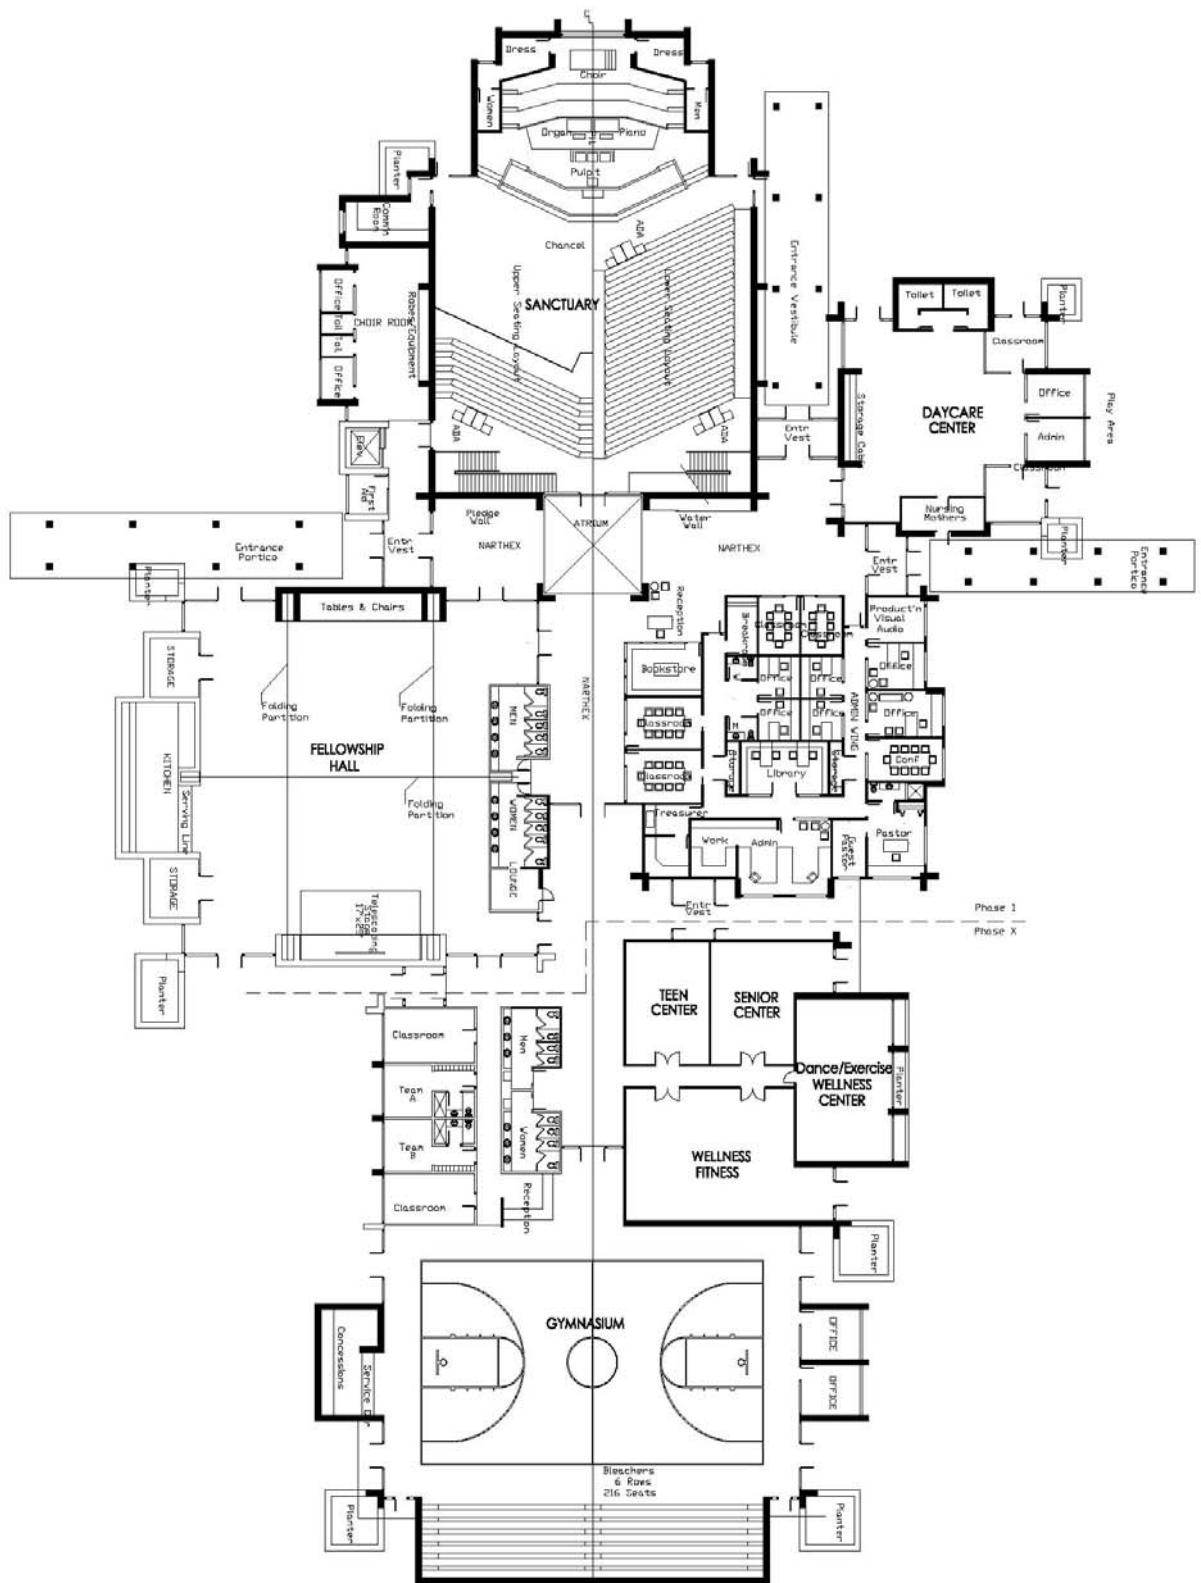

Master Floor Plan

St. Paul AME Church
Chapel Hill, North Carolina

