


3/

Excerpt from Application Pending in Carrboro

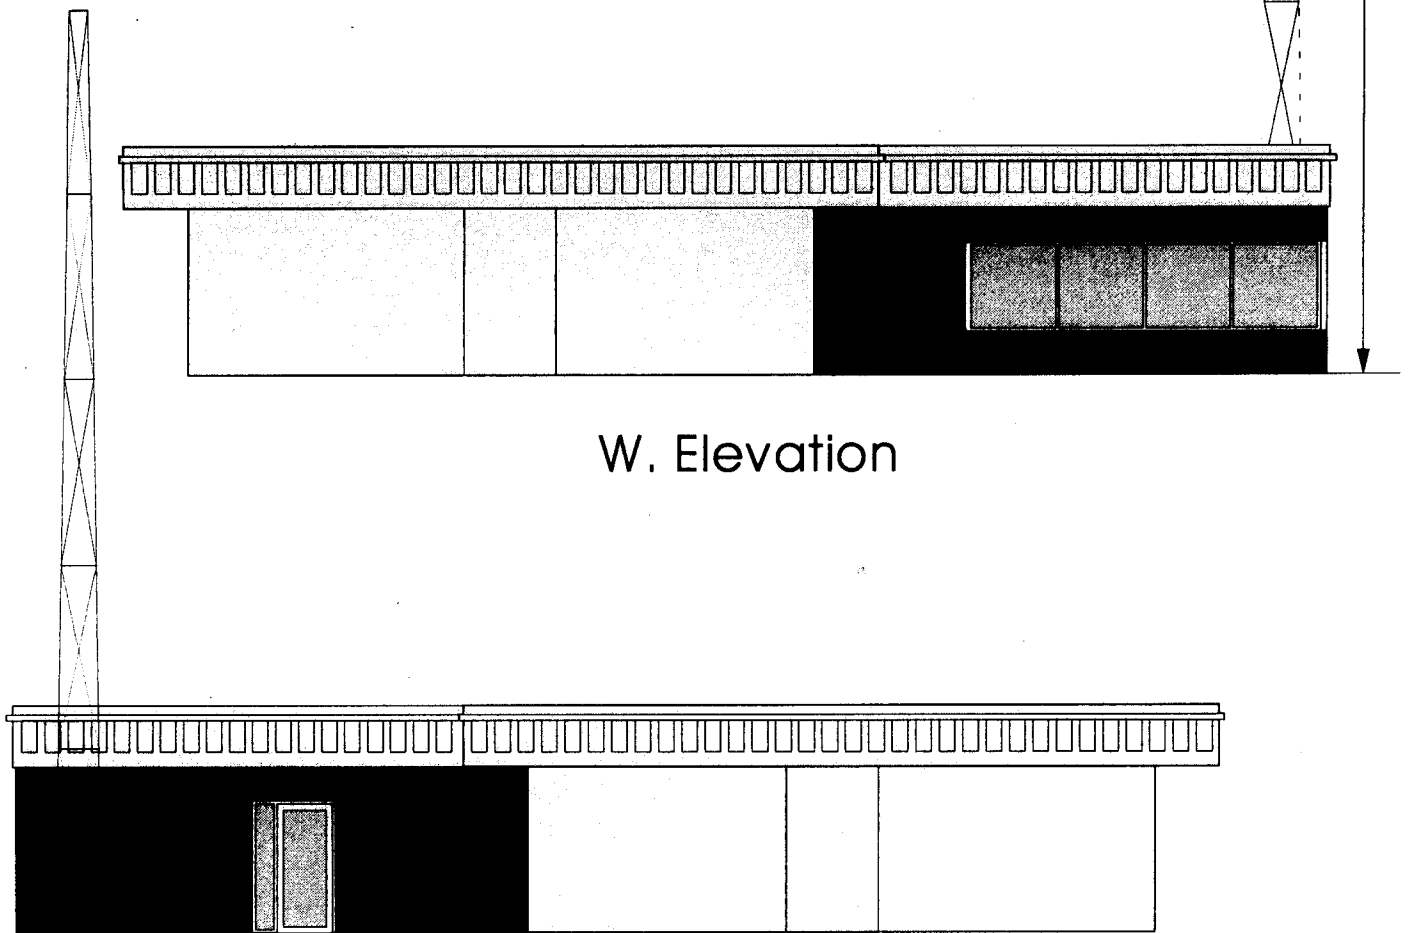

W. Elevation

E. Elevation

201 N. Greensboro Street
Proposed Addition

Scale : 1" = 10'