


PROPOSED TYPICAL SECTION

☒ COLUMBIA ST.

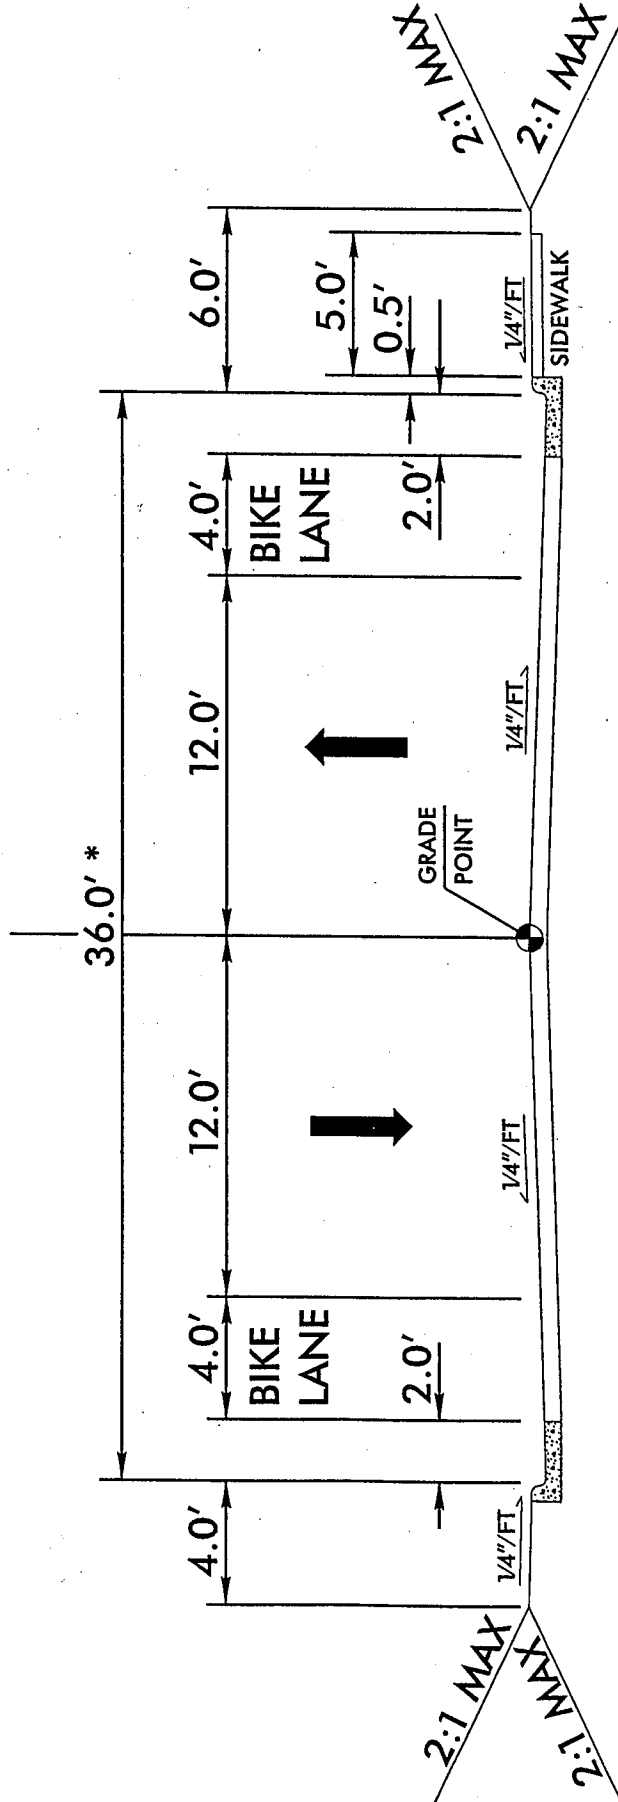

36' FACE TO FACE TYPICAL SECTION
 * Pavement widening will be required at intersections for turn lanes.