

DRAFT OVERALL CONCEPT PLAN

MAY 23, 2003

TOWN OPERATIONS CENTER
CHAPEL HILL, NORTH CAROLINA

CORLEY REDFOOT ZACK
ARCHITECTS • ENGINEERS • PLANNERS
70 Box 2348, Chapel Hill, North Carolina 27514-0238




20

MATCHLINE
SEE INSET THIS SHEET

MATCHLINE

21

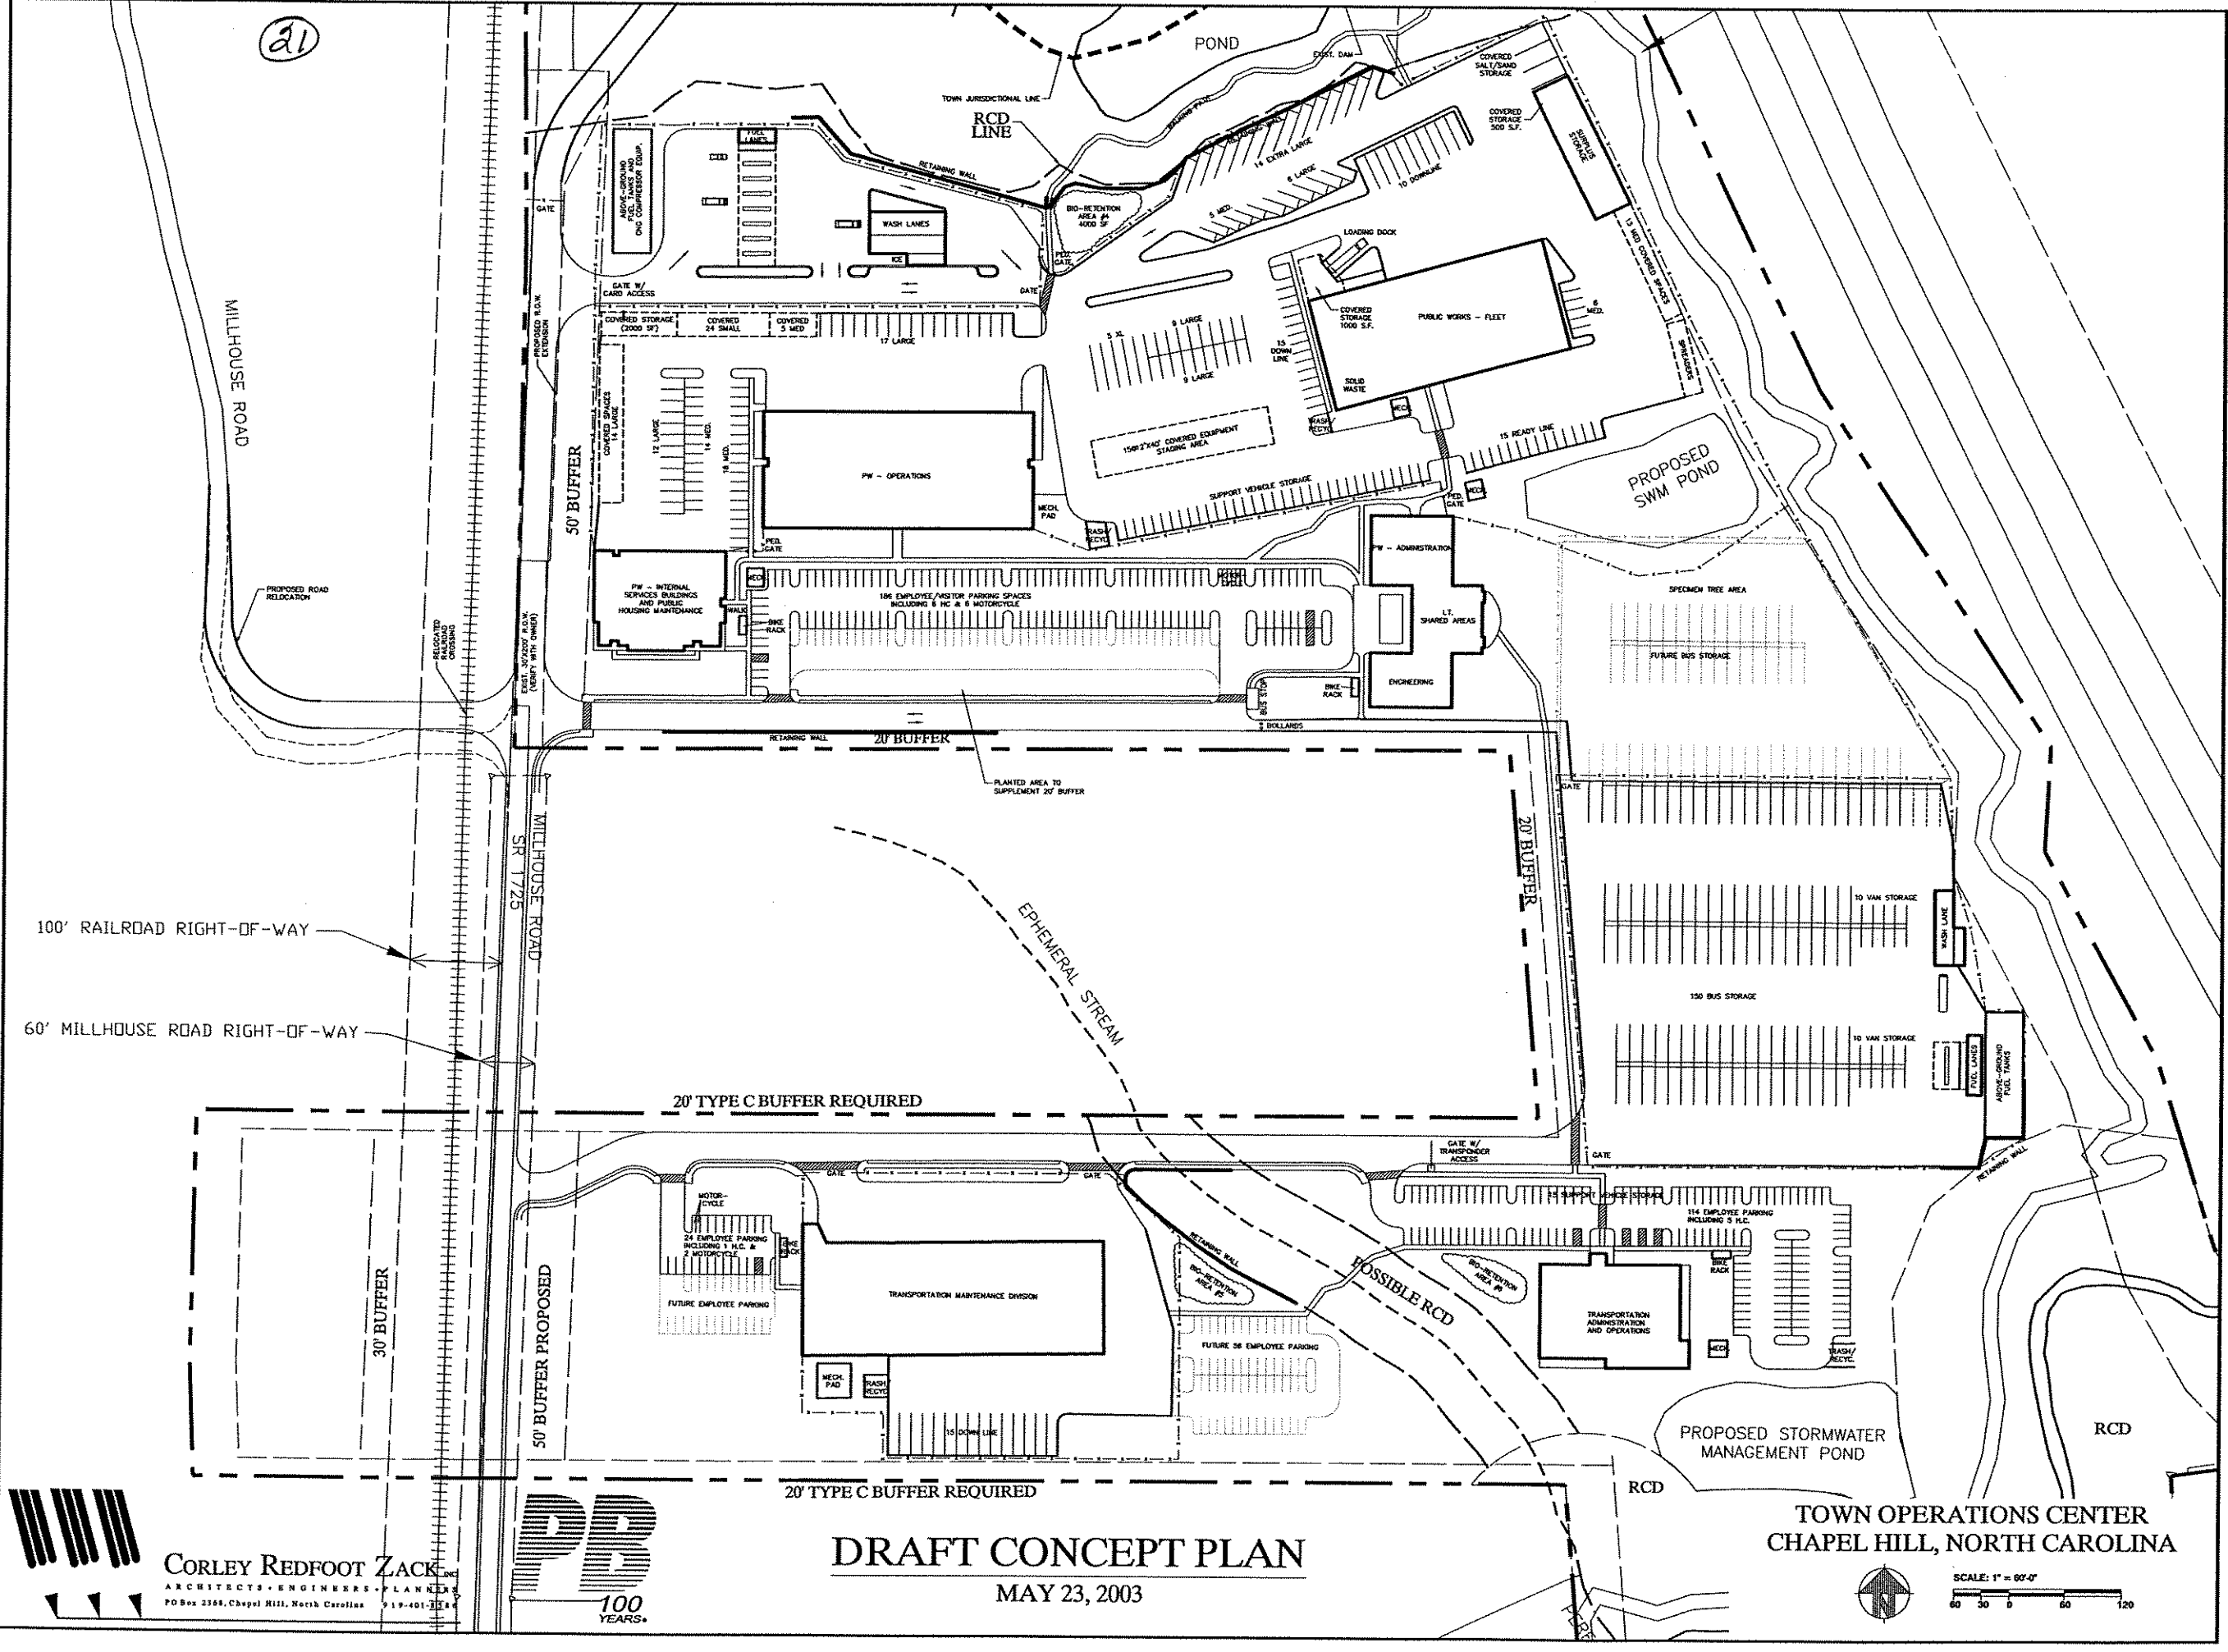

DRAFT CONCEPT PLAN
MAY 23, 2003

TOWN OPERATIONS CENTER
CHAPEL HILL, NORTH CAROLINA

CORLEY REDFOOT ZACK
ARCHITECTS • ENGINEERS • PLANNERS
PO Box 2388, Chapel Hill, North Carolina 27515-0288



SCALE: 1" = 60'-0"
60 30 0 60 120