
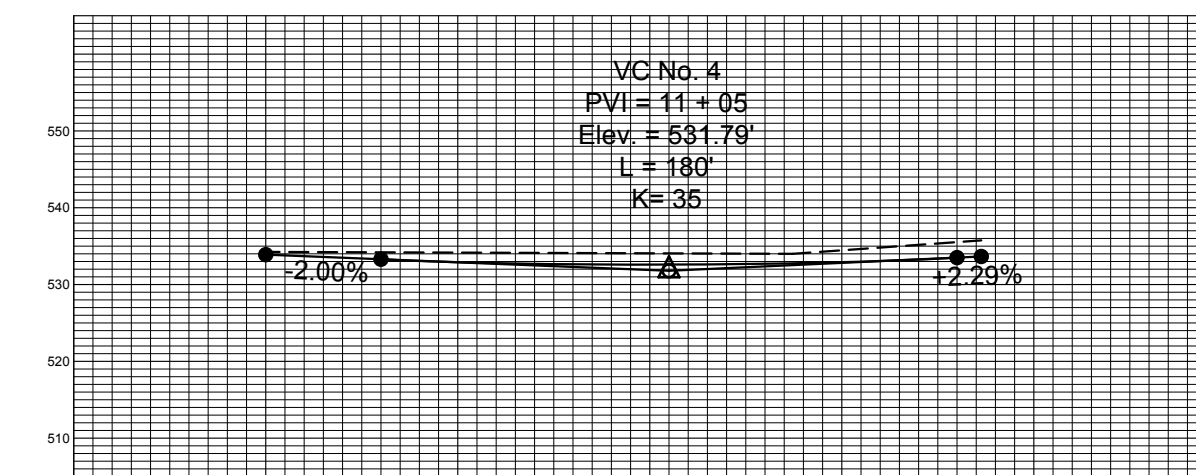



Lower Alignments are Option A and Option B will be chosen based on availability.

Match Line Sheet C3 Sheet C4


Match Line

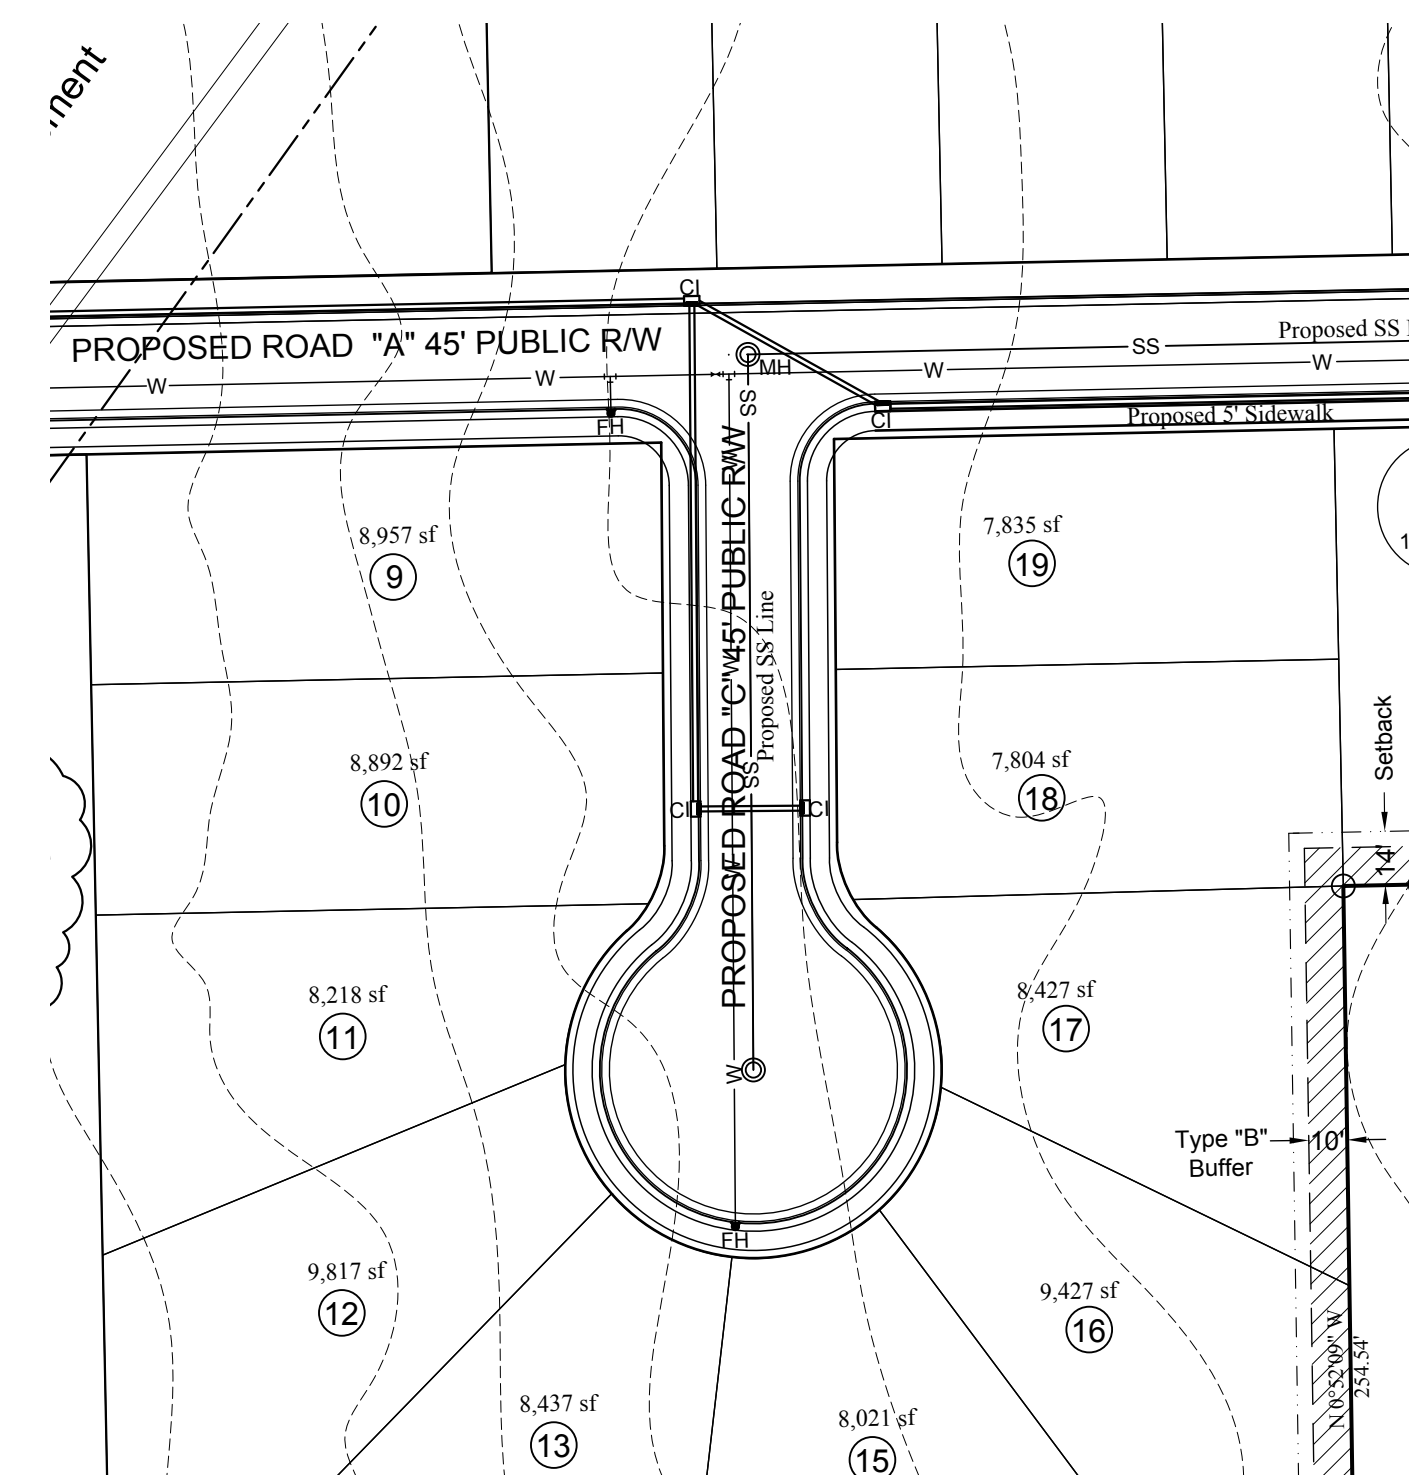




PROPOSED ROAD "C" PROFILE

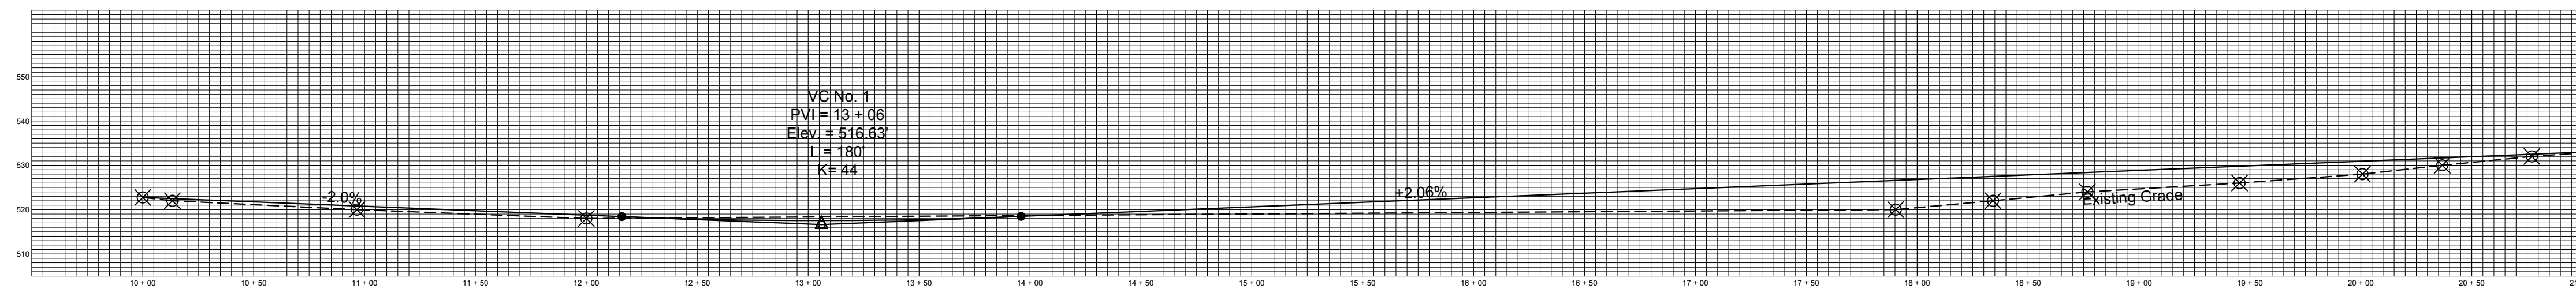


PROPOSED EDGAR STREET PROFILE

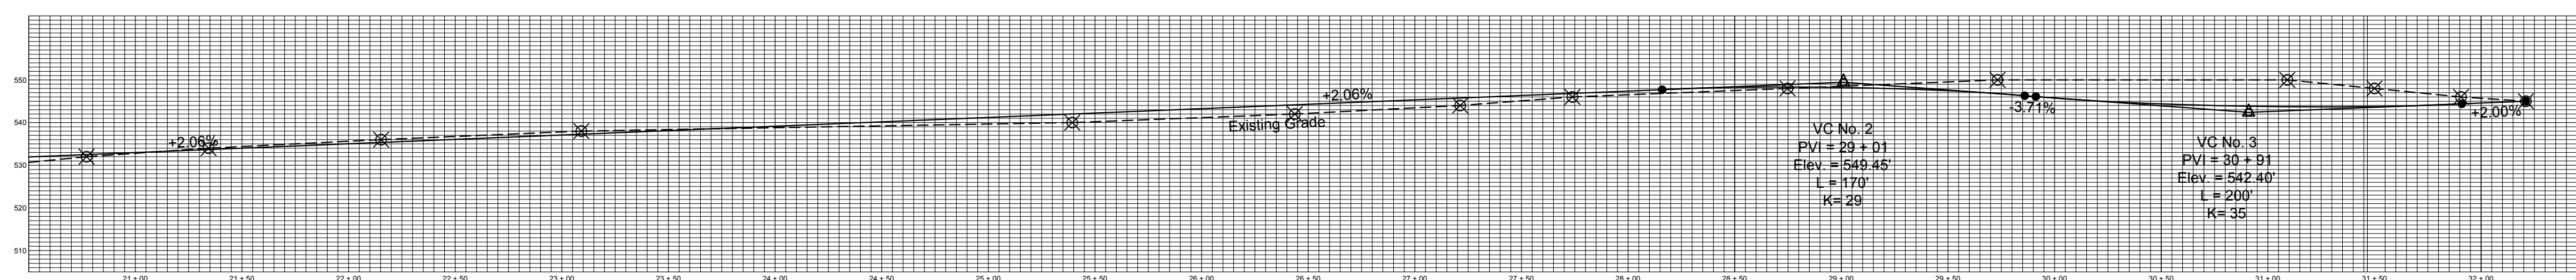

PROPOSED EDGAR STREET PROFILE CONT.

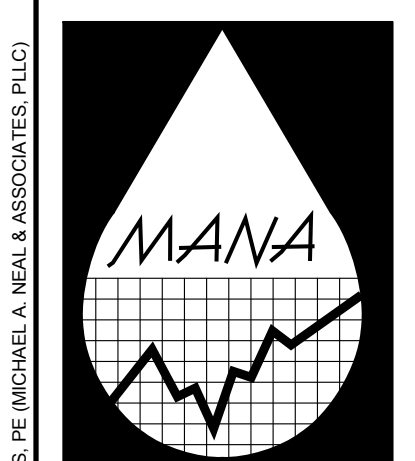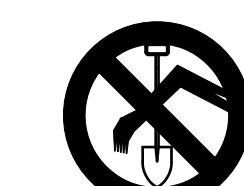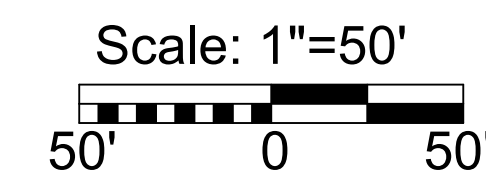

MICHAEL A. NEAL & ASSOCIATES, PLLC
ENGINEERS, SURVEYORS, and PLANNERS
105 WEST CORBIN ST.
SUITE 201
HILLSBOROUGH, NC 27278
(919) 644-1277
(919) 644-1347 FAX
mneal-mana@melex.net

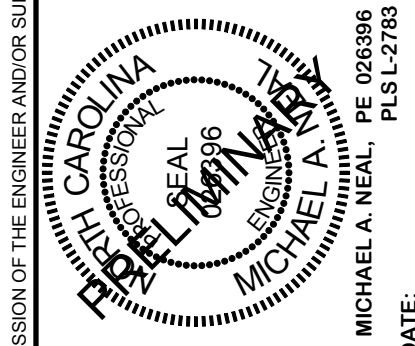

Habitat for Humanity, Orange Co.
Purefoy Drive Subdivision
Chapel Hill, North Carolina

Plan & Profile
Scale: 1"=50'

PRELIMINARY
Not for Construction
Date: 10/26/2006
Revisions: 4/09/07
6/01/07
8/10/07

Drawn By KSW
Checked By MAN
Project No. 137

Sheet **C4**