


Curb Inlet - Side View

DETAIL 1


Not to scale

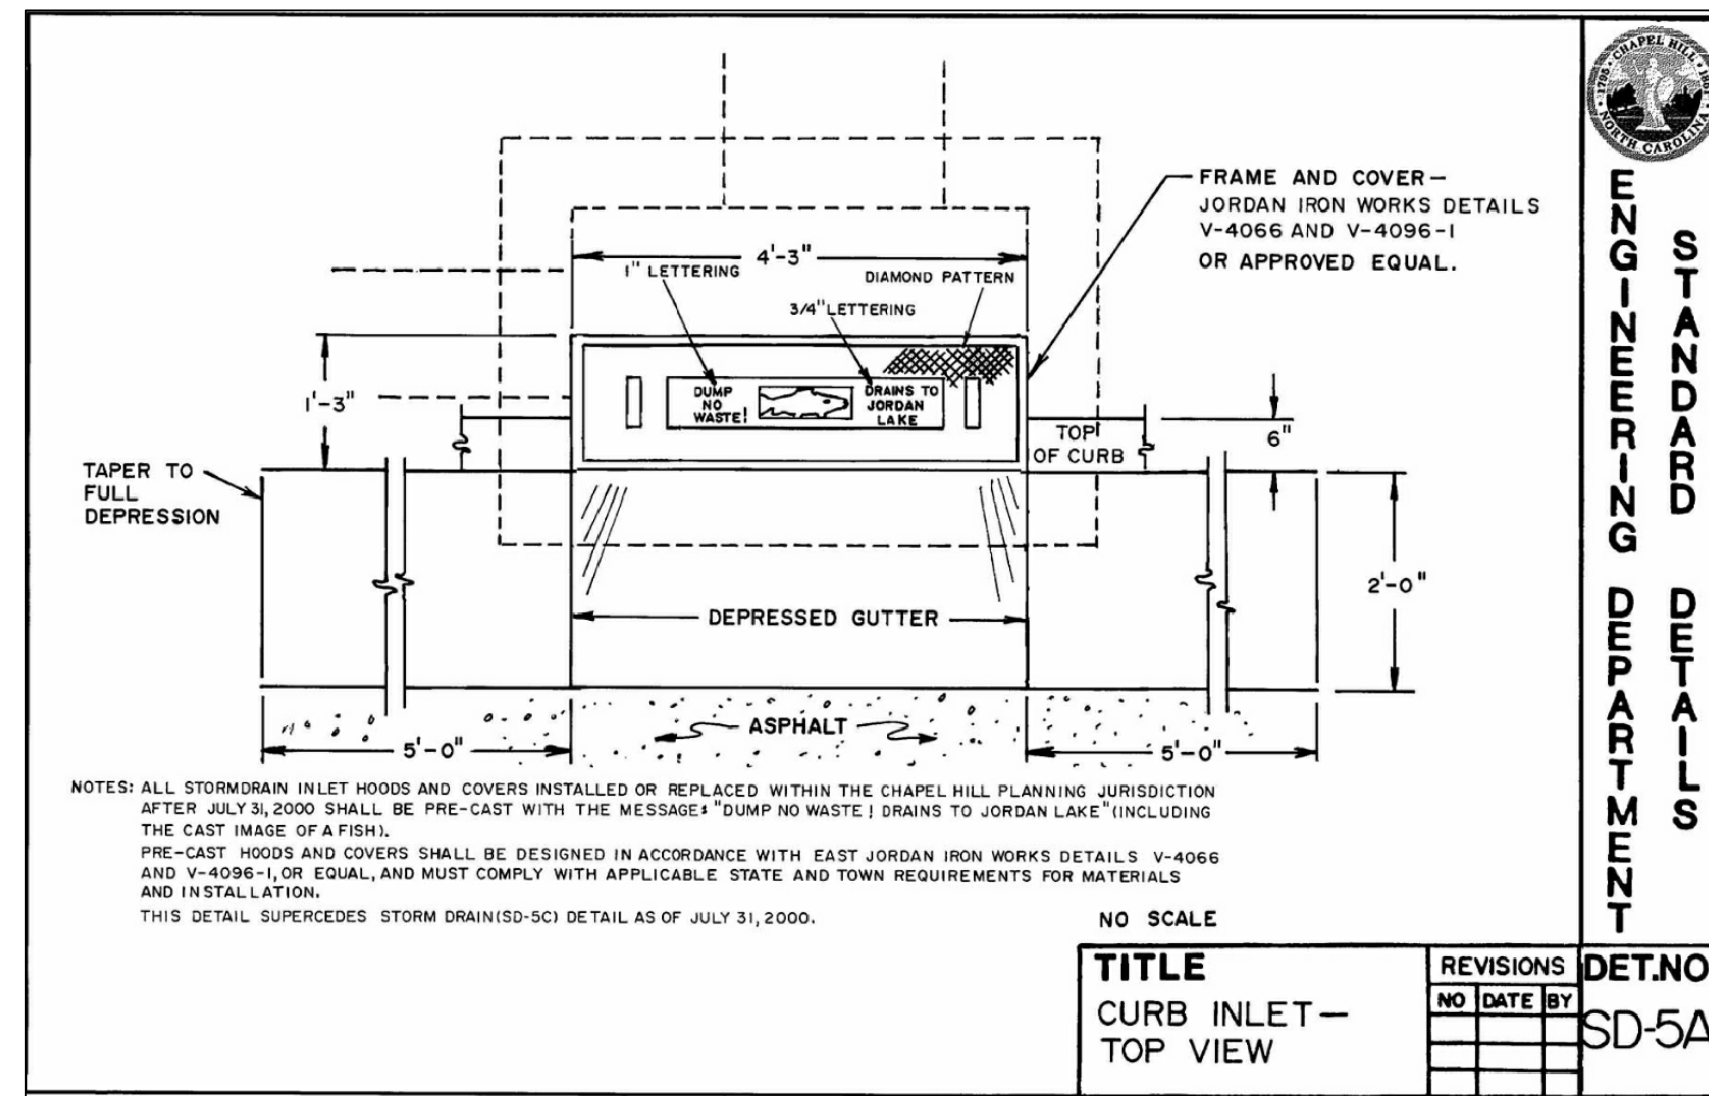

Curb Inlet - Top View

DETAIL 2


Not to scale

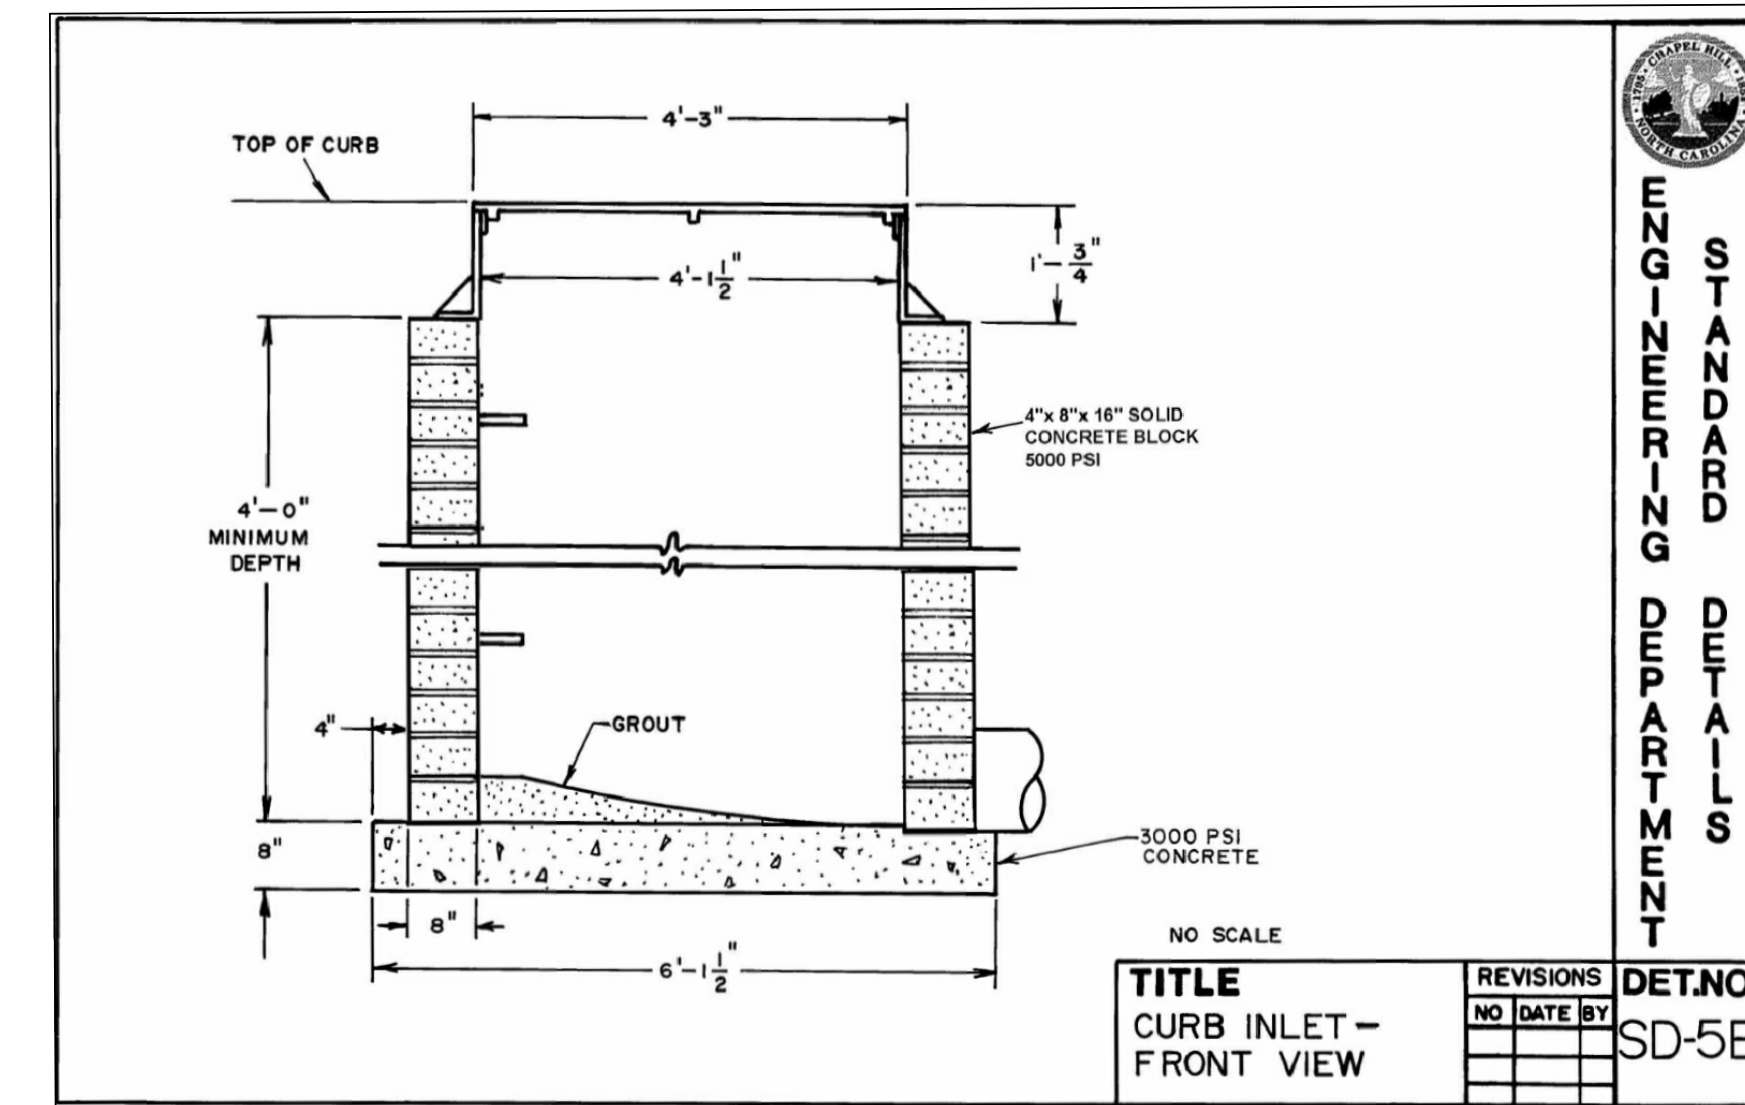

Curb Inlet - Front View

DETAIL 3


Not to scale

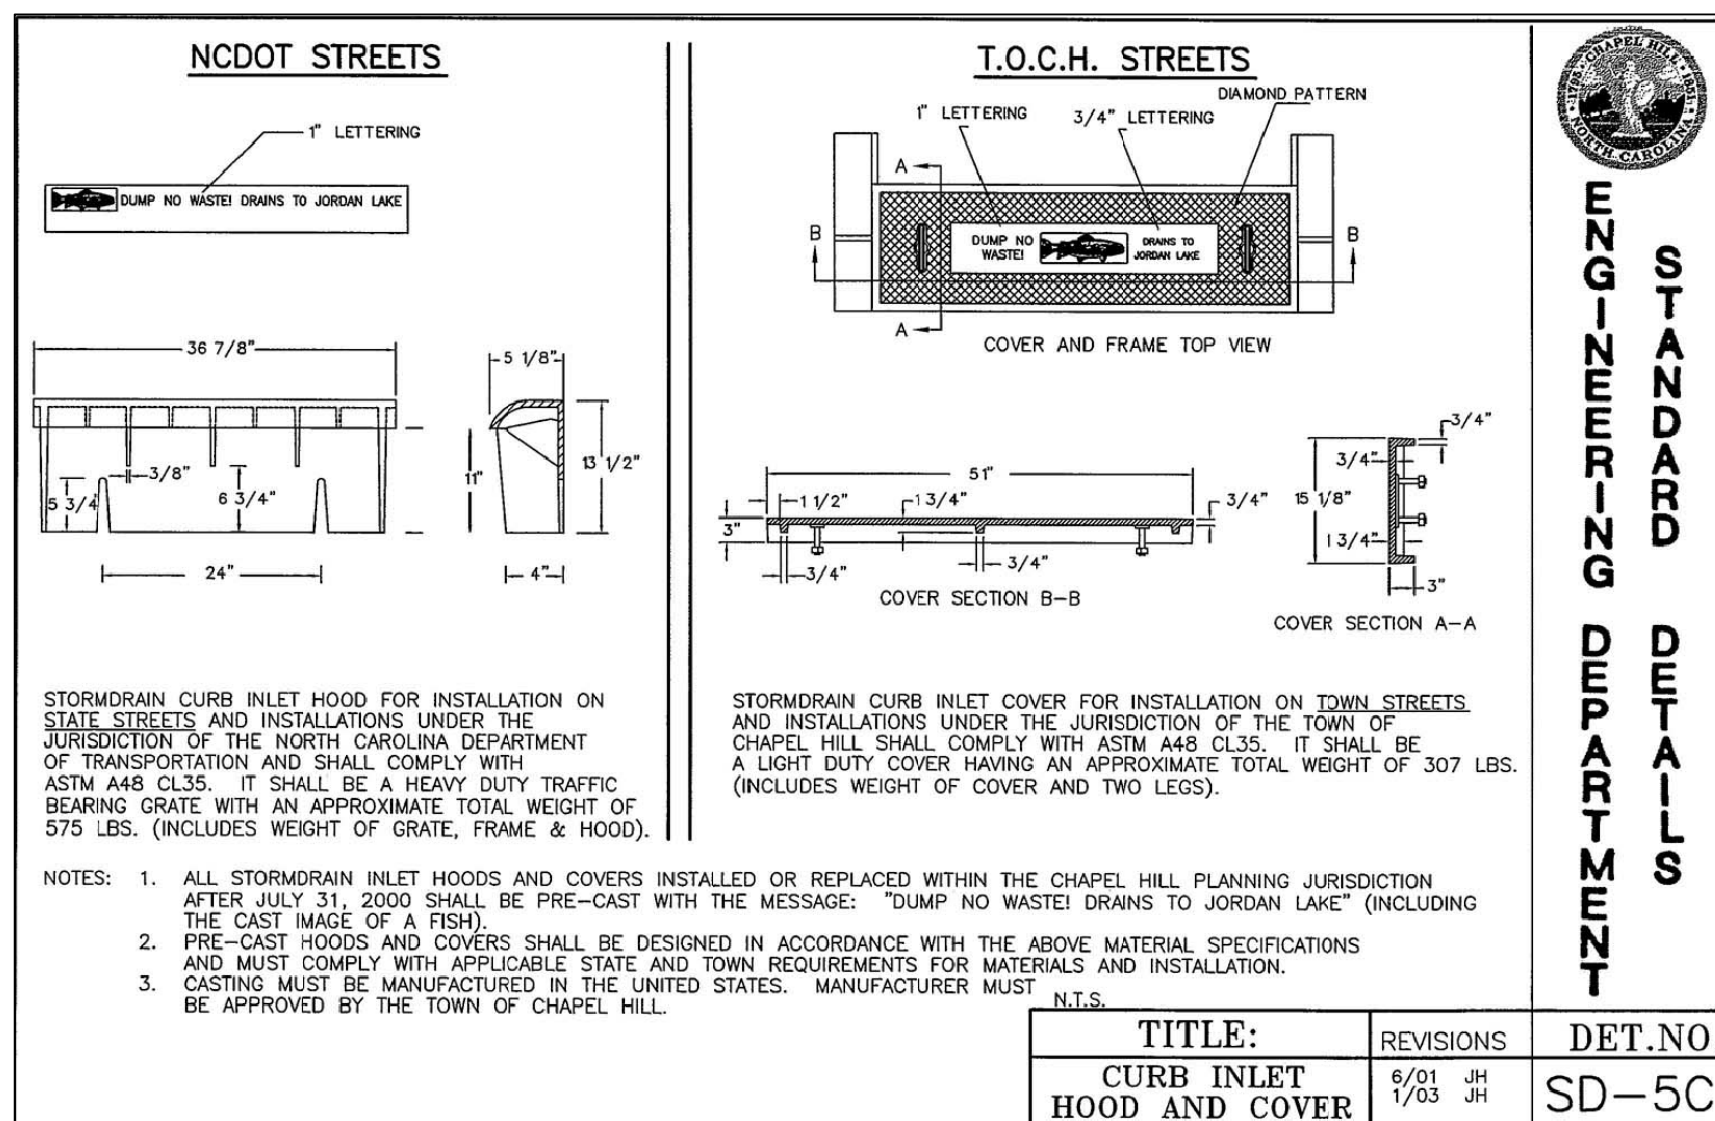

Curb Inlet Hood and Cover

DETAIL 4


Not to scale

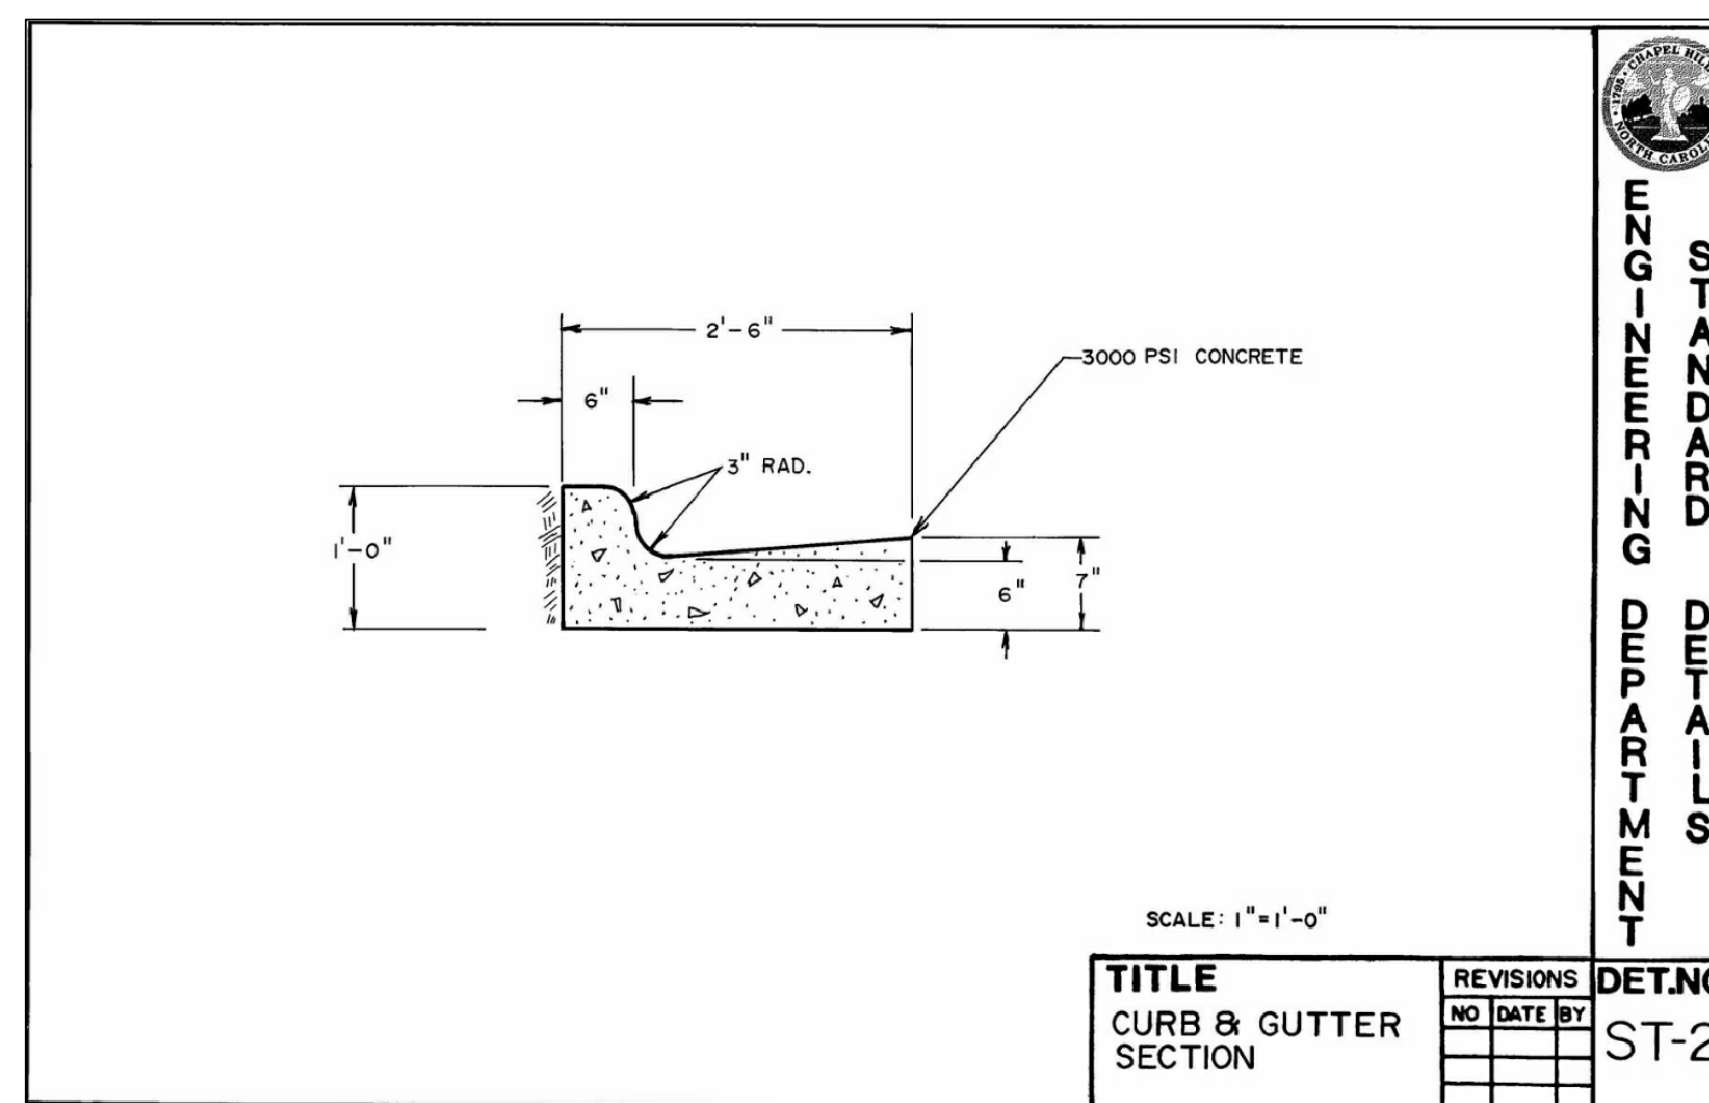

Curb and Gutter Section

DETAIL 5

Not to scale

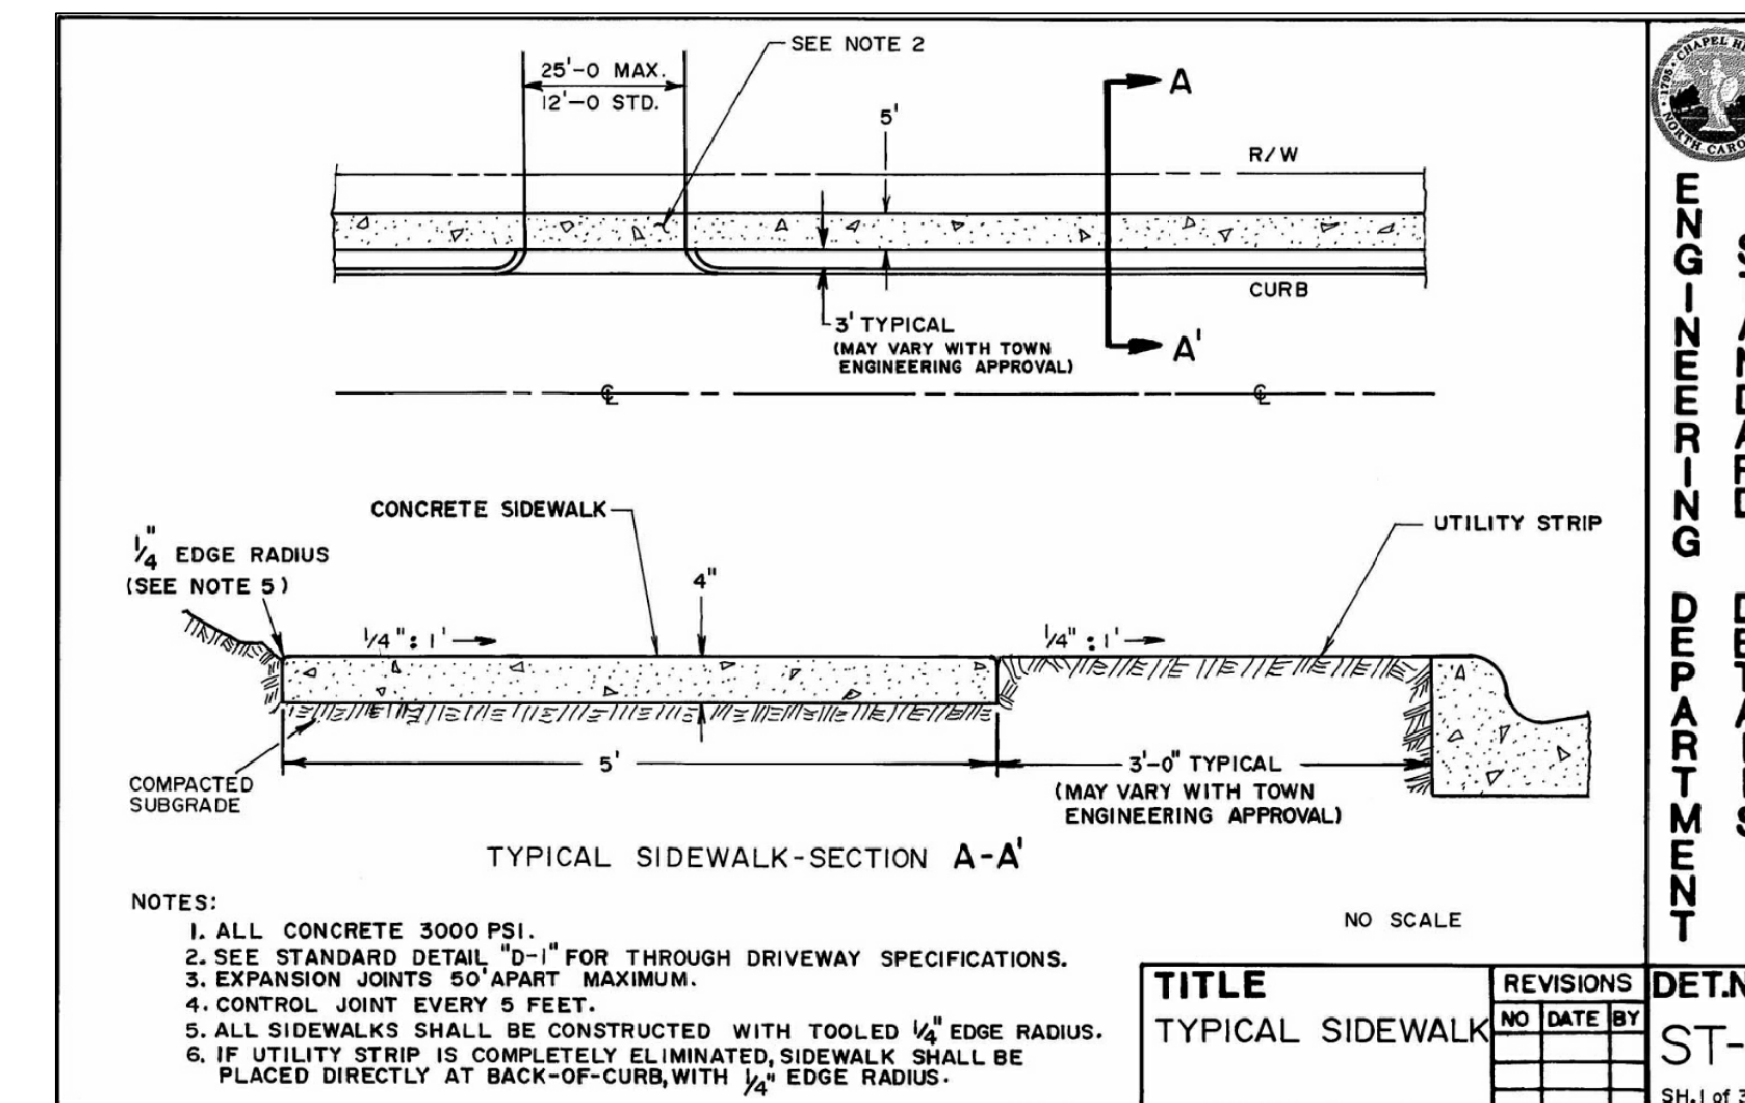


Typical Sidewalk

DETAIL 6

Not to scale



MICHAEL A. NEAL & ASSOCIATES, PLLC
ENGINEERS, SURVEYORS, and PLANNERS
105 WEST CORBIN ST.
SUITE 201
HILLSBOROUGH, NC 27278
(919) 644-1277
(919) 644-1347 FAX
mneal-mana@att.net

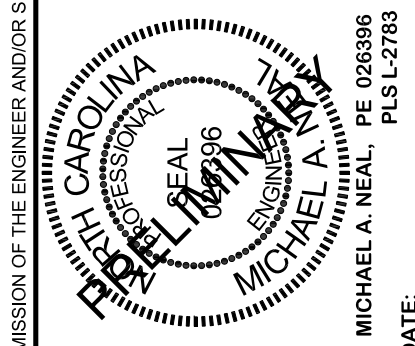

Habitat for Humanity, Orange Co.
Purefoy Drive Subdivision
Chapel Hill, North Carolina

Details
Not to Scale

PRELIMINARY
Not for Construction

Date: 10/26/2006
Revisions: 4/13/07
6/01/07
8/10/07

Drawn By KSW
Checked By MAN
Project No. 137

Sheet C6



BEFORE YOU DIG
CONTACT ONE-CALL CENTER
1-800-632-4949
ALL CONSTRUCTION MUST CONFORM TO THE
UNDERGROUND UTILITY PROTECTION ACT