




Accessible Ramp **DETAIL 7**
Not to scale

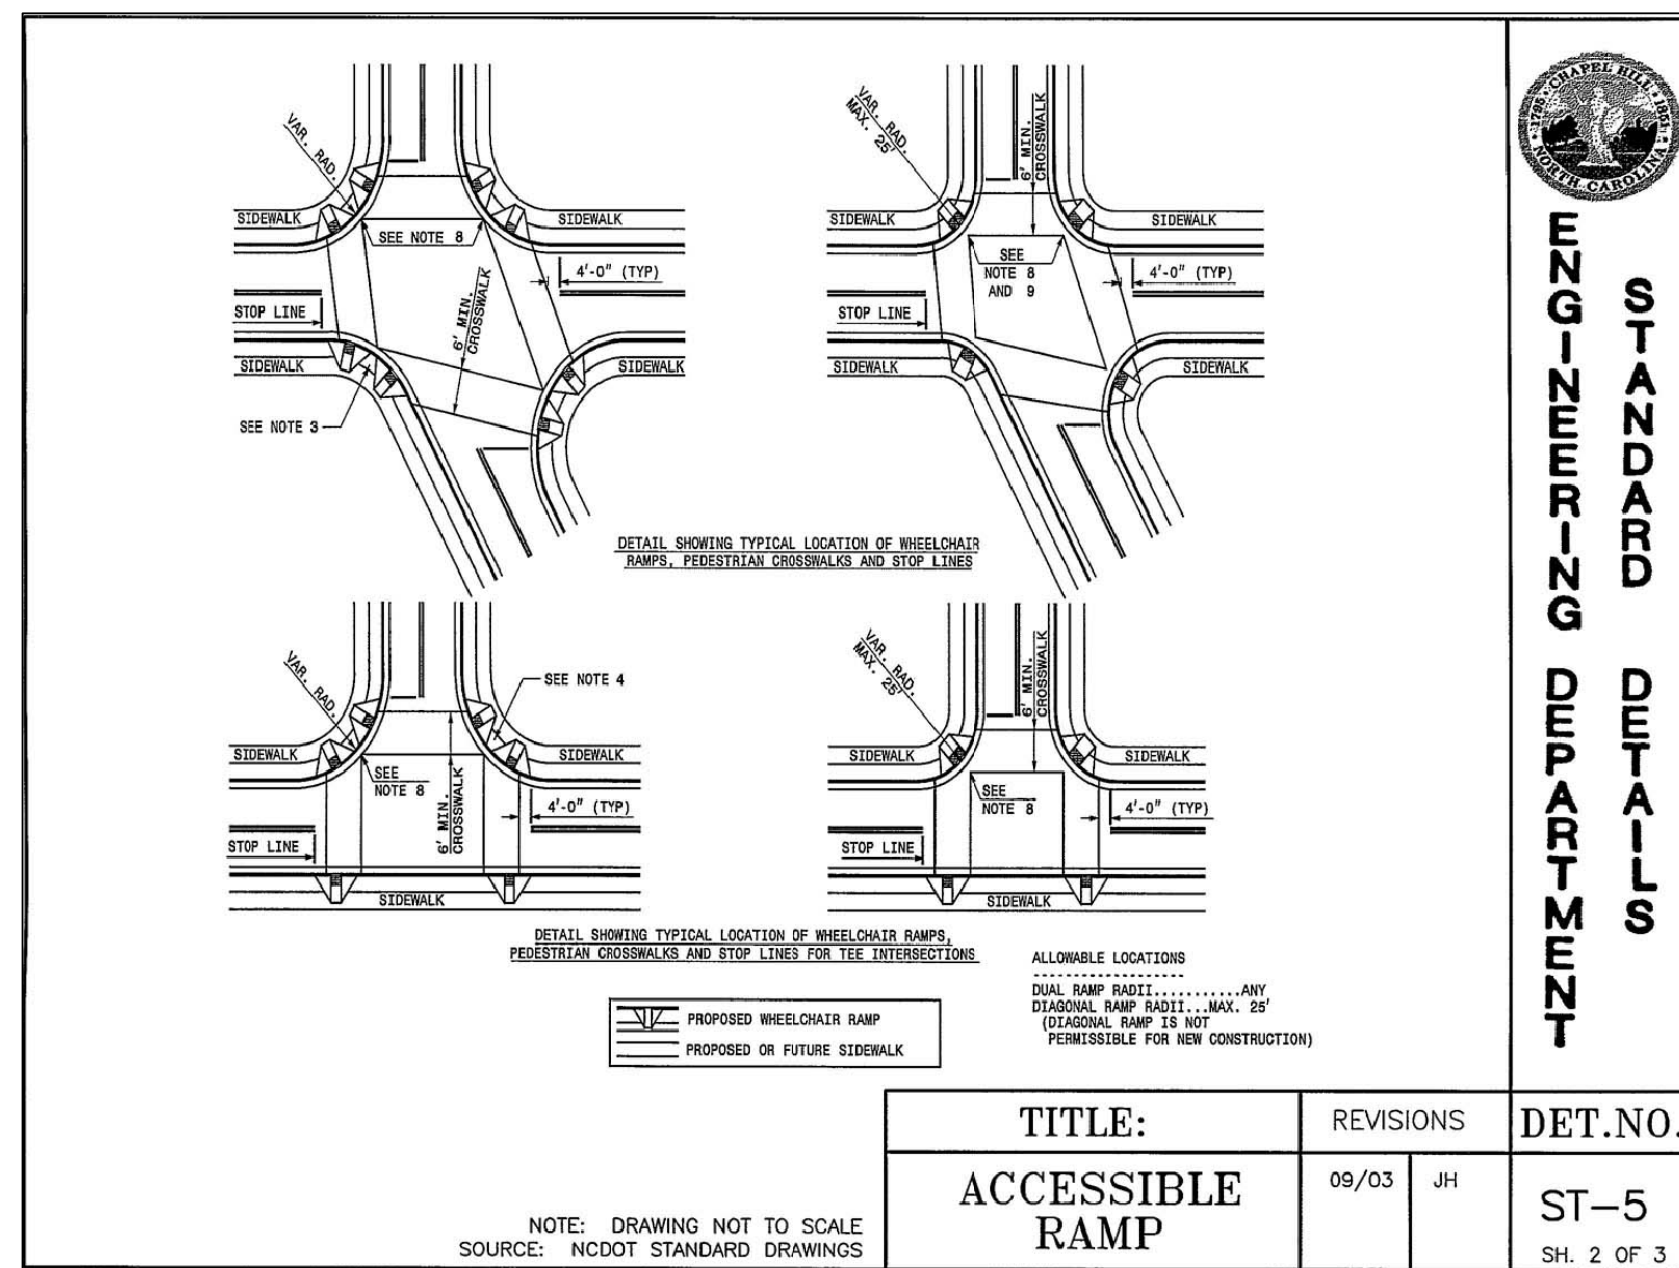

Accessible Ramp **DETAIL 8**
Not to scale

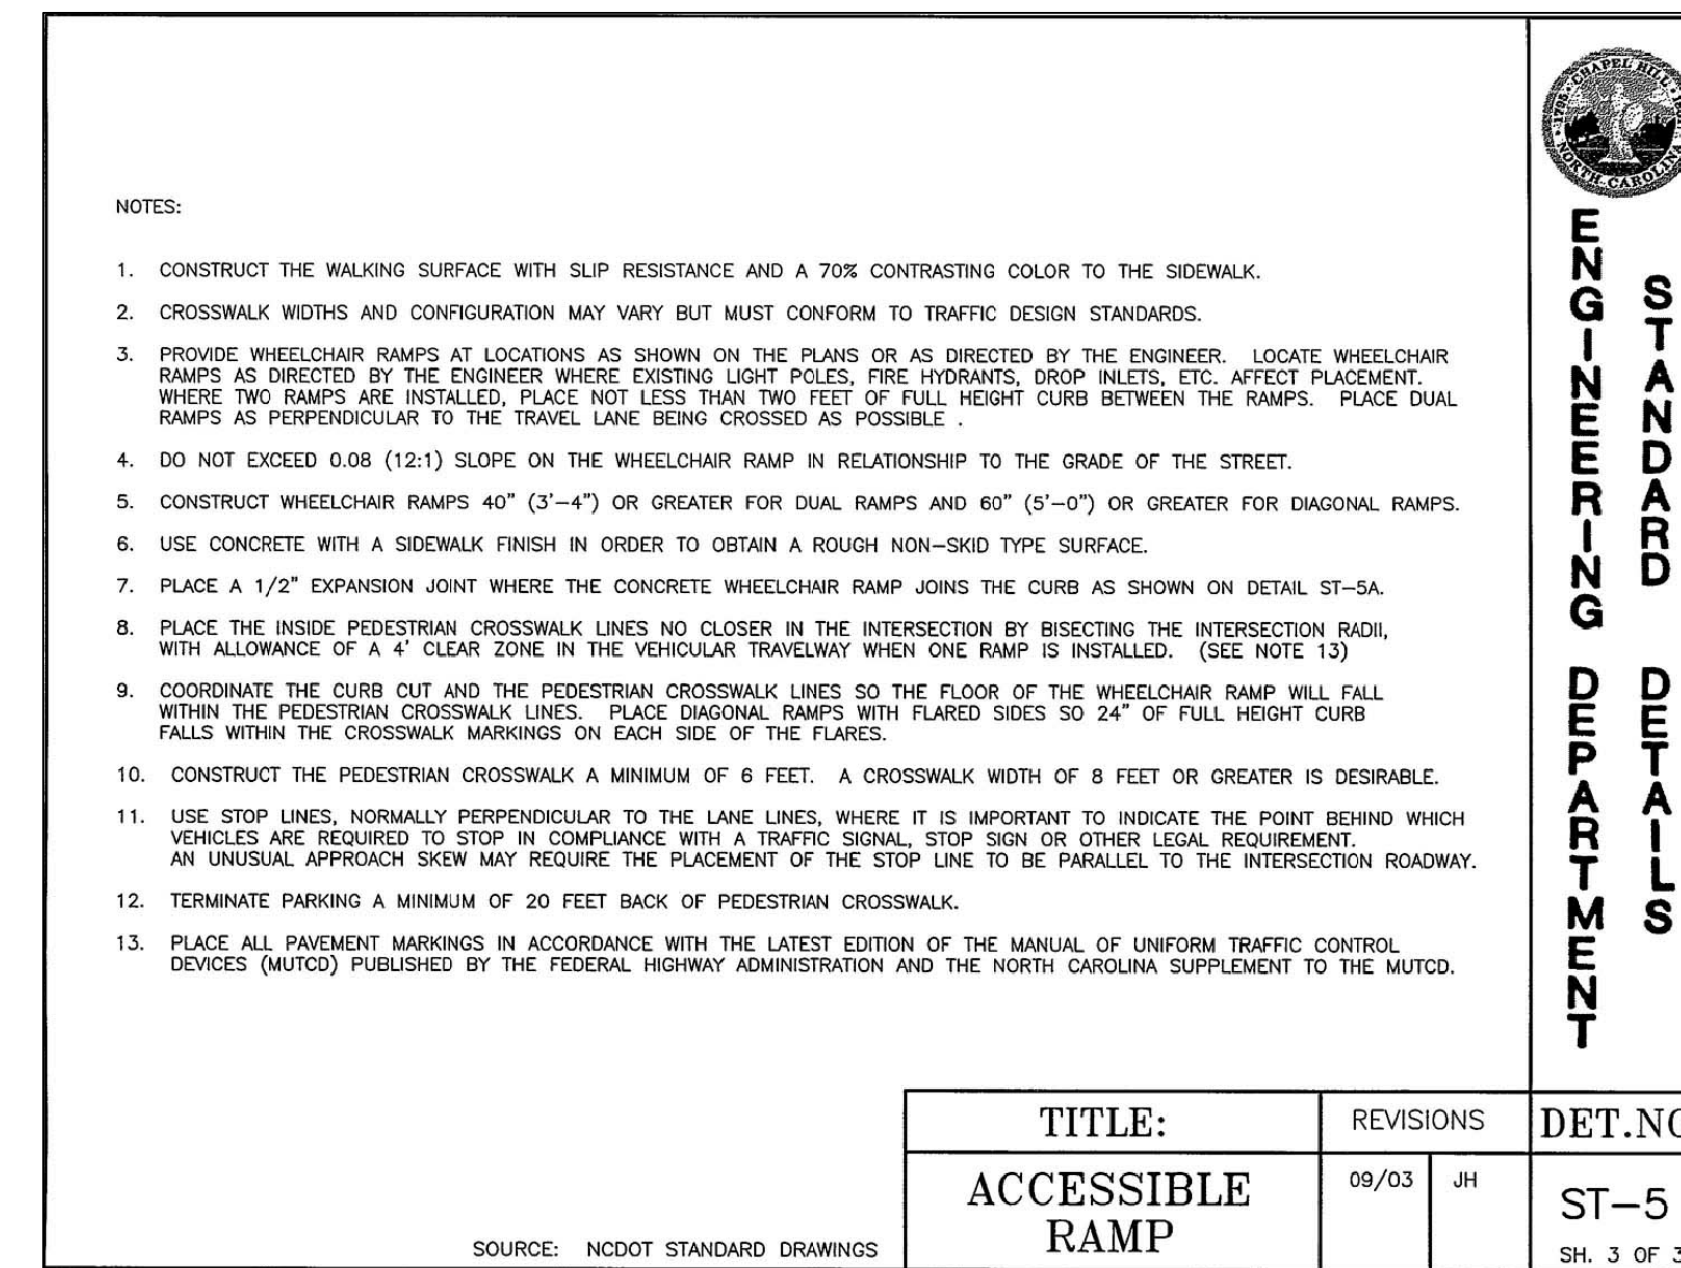


Accessible Ramp Notes **DETAIL 9**
Not to scale

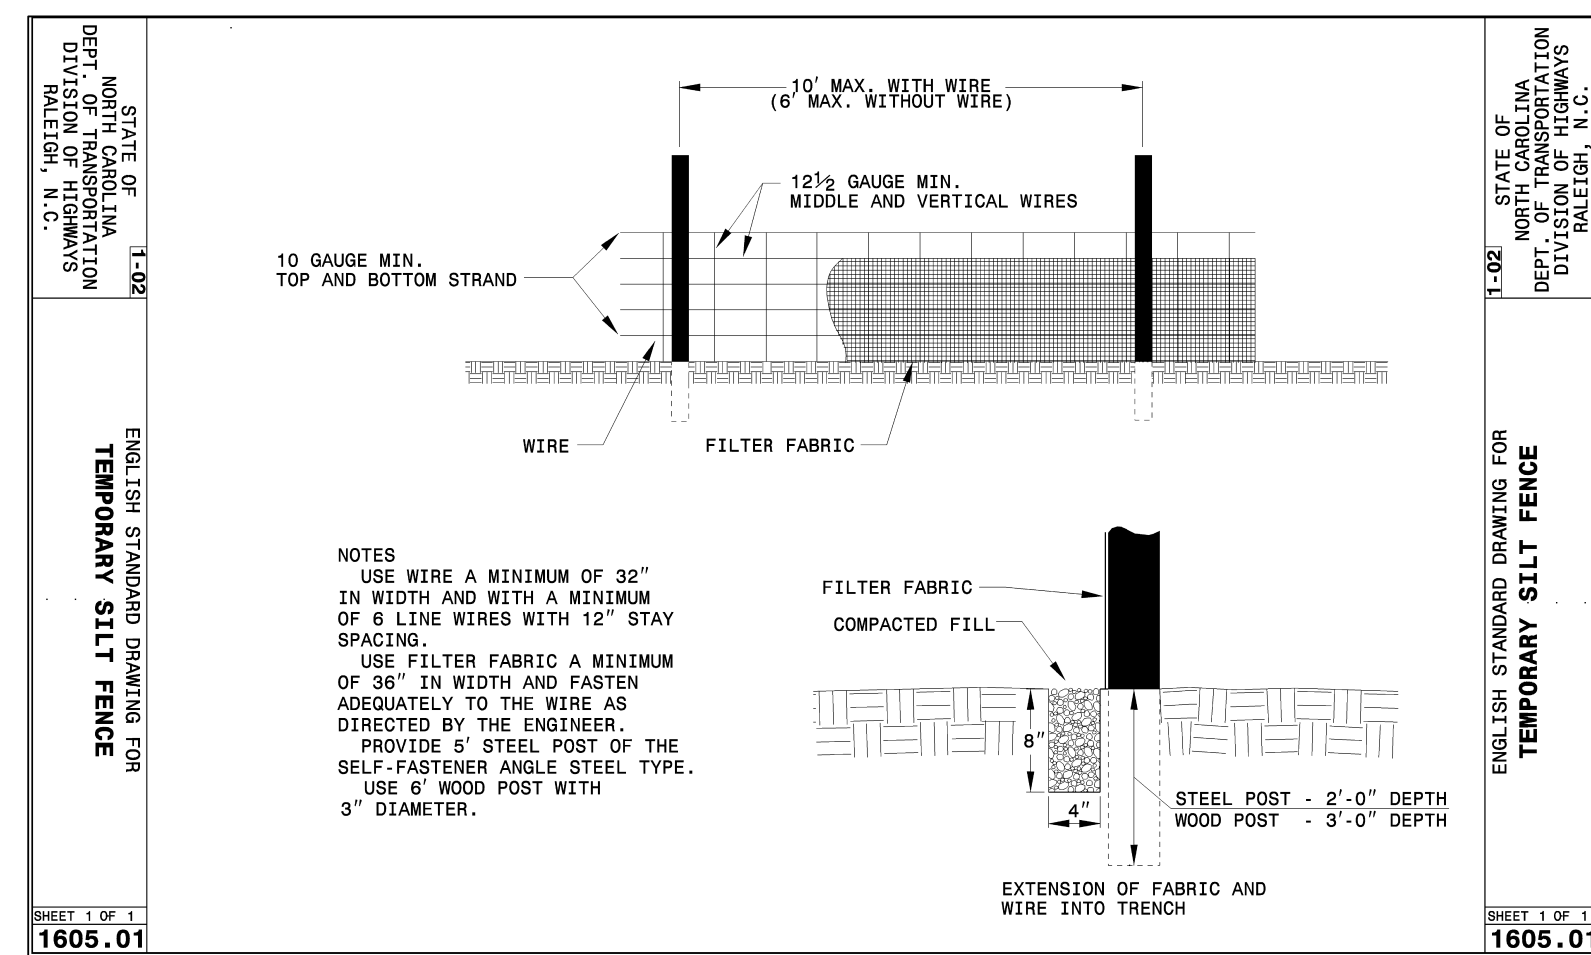


Temporary Silt Fence **DETAIL 10**
Not to scale


Landscape Protection Notes
Pre-Construction Conference - Prior to the commencement of any construction activities a pre-construction conference with Town's Urban Forester shall take place to review procedures for protection and management of all protected landscape elements identified on the Landscape Protection Plans.
Any tree root exposed by construction will be severed cleanly with a pruning tool.
No nails, ropes, cables, signs, or fencing shall be attached to any part of any tree that is to remain.
Trees that are damaged during construction shall be treated so as to promote their continued health.

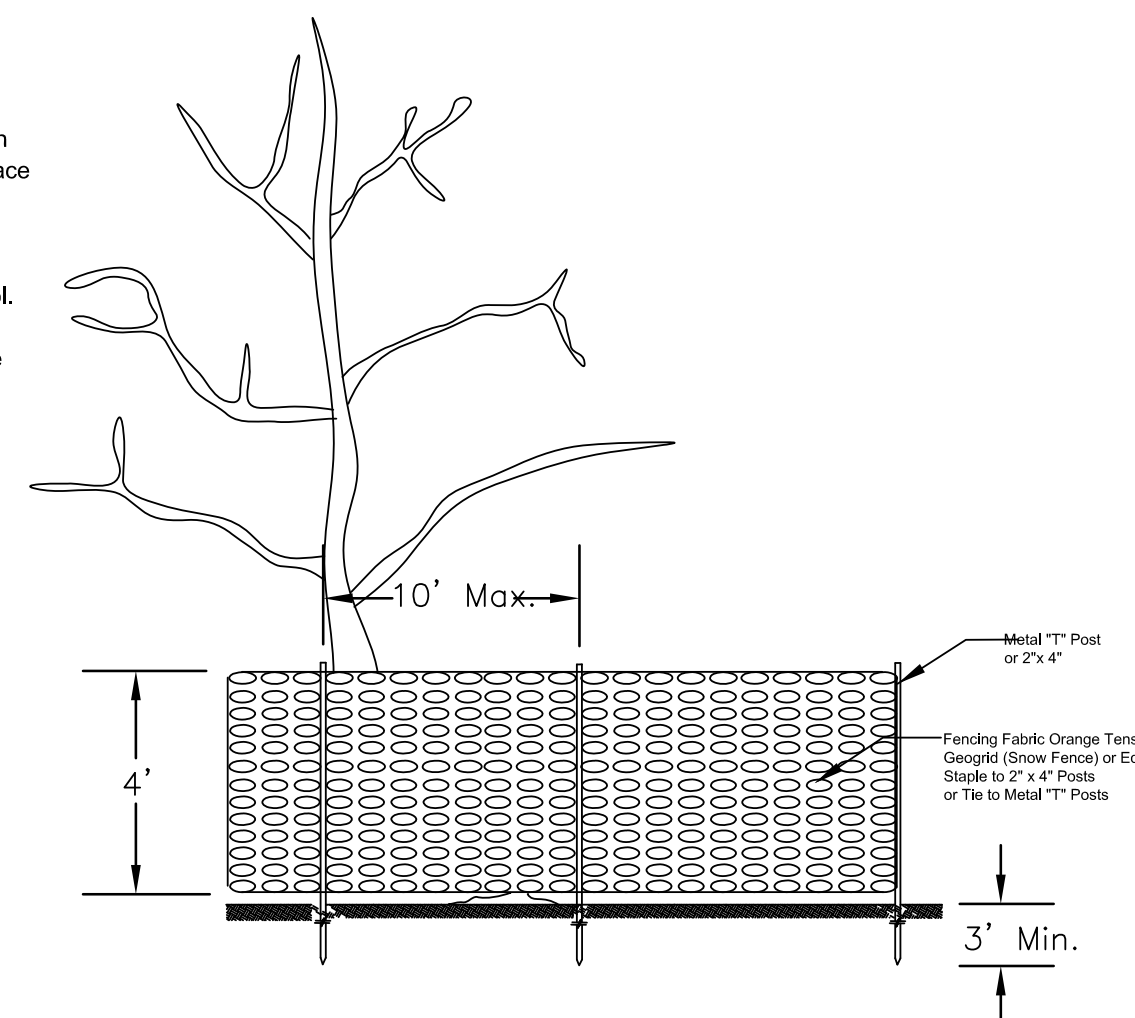


Tree Protection Fence **DETAIL 11**
Not to scale

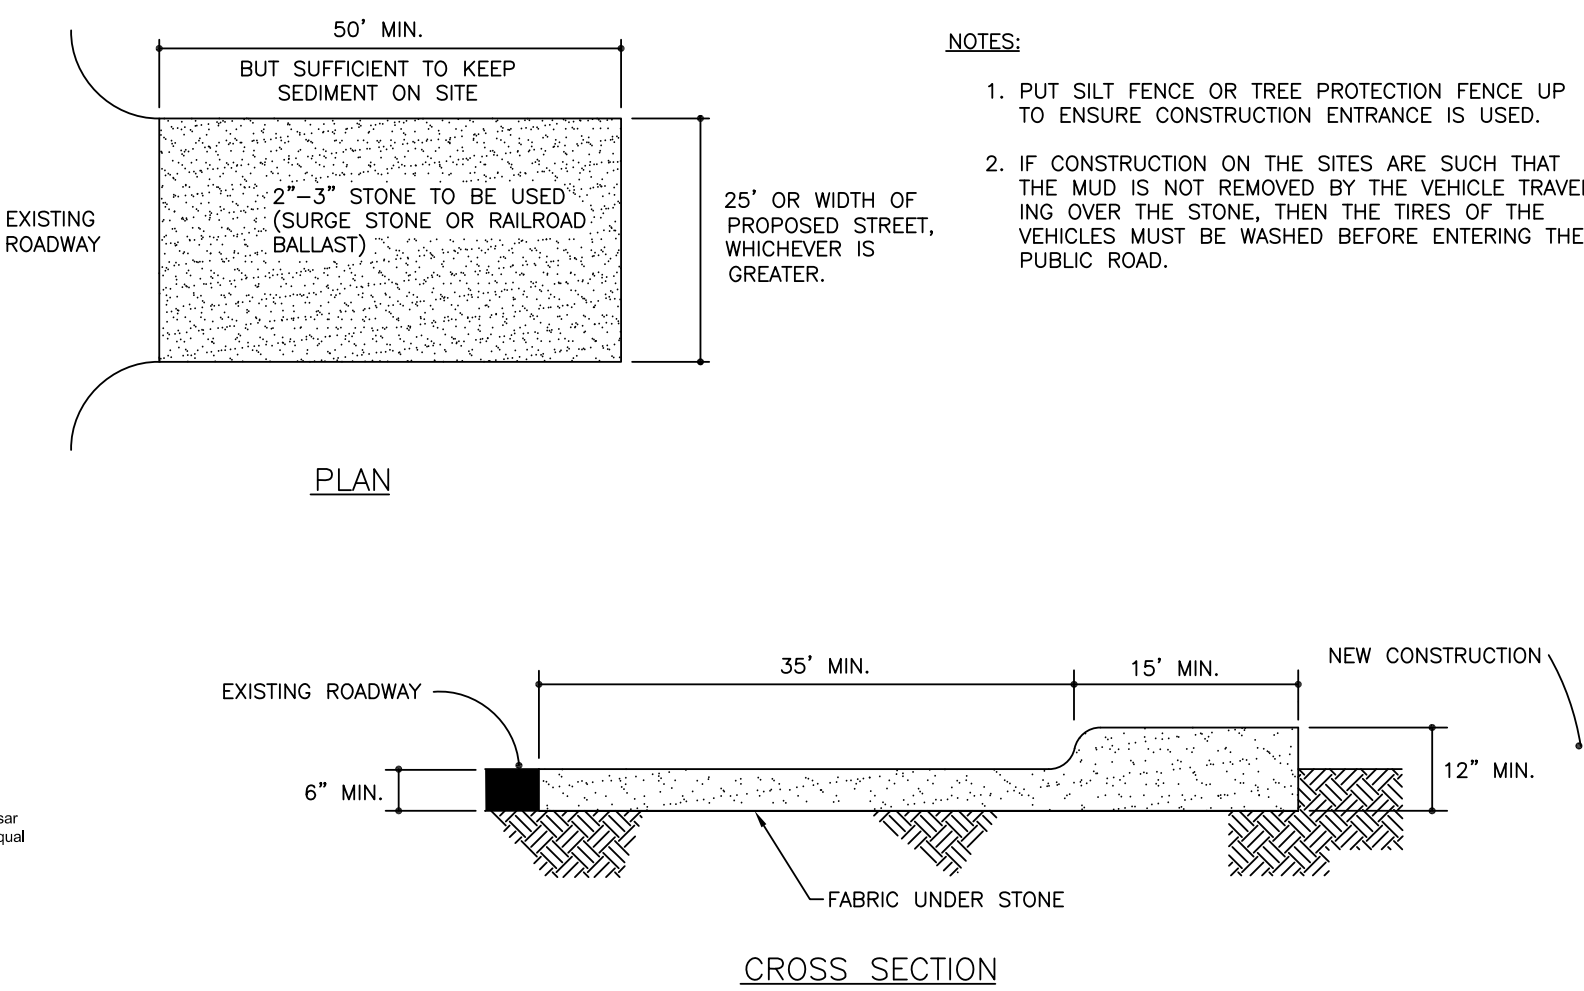

Construction Entrance **DETAIL 12**
Not to scale

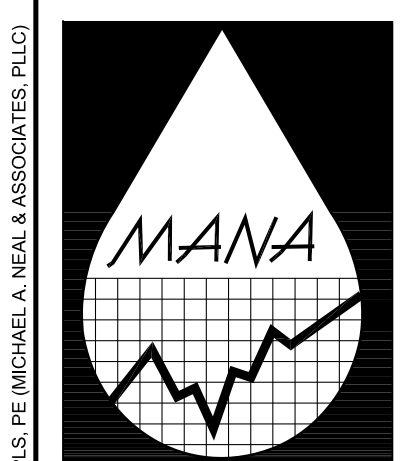

MICHAEL A. NEAL & ASSOCIATES, PLLC
ENGINEERS, SURVEYORS, and PLANNERS
105 WEST CORBIN ST.
SUITE 201
HILLSBOROUGH, NC 27278
(919) 644-1277
(919) 644-1347 FAX
mna@mana-pllc.com

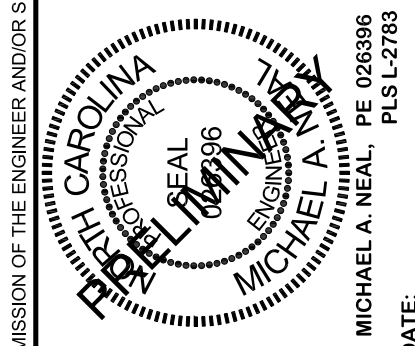

DATE: _____

Habitat for Humanity, Orange Co.
Purefoy Drive Subdivision
Chapel Hill, North Carolina

Details
Not to Scale

PRELIMINARY
Not for Construction

Details
Date: 10/26/2006
Revisions: 4/13/07
6/01/07
8/10/07

Drawn By KSW
Checked By MAN
Project No. 137

Sheet **C7**

