


MICHAEL A. NEAL & ASSOCIATES, PLLC  
ENGINEERS, SURVEYORS, and PLANNERS  
105 WEST CORBIN ST.  
SUITE 201  
HILLSBOROUGH, NC 27278  
(919) 644-1277  
(919) 644-1347 FAX  
mna@manaplanning.com

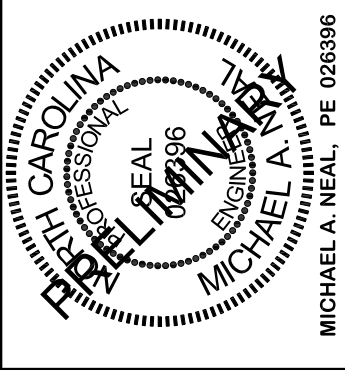

MICHAEL A. NEAL, P.E. 026396  
PLS L-2783  
DATE:

Habitat for Humanity, Orange Co.  
Purefoy Drive Subdivision  
Chapel Hill, North Carolina

Traffic Control Details  
Not to Scale


PRELIMINARY  
Not for Construction

Traffic Control Details  
Date: 6/01/07  
Revisions: 8/10/07


Drawn By KSW  
Checked By MAN  
Project No. 137

Sheet C9


ATTACHMENT 16

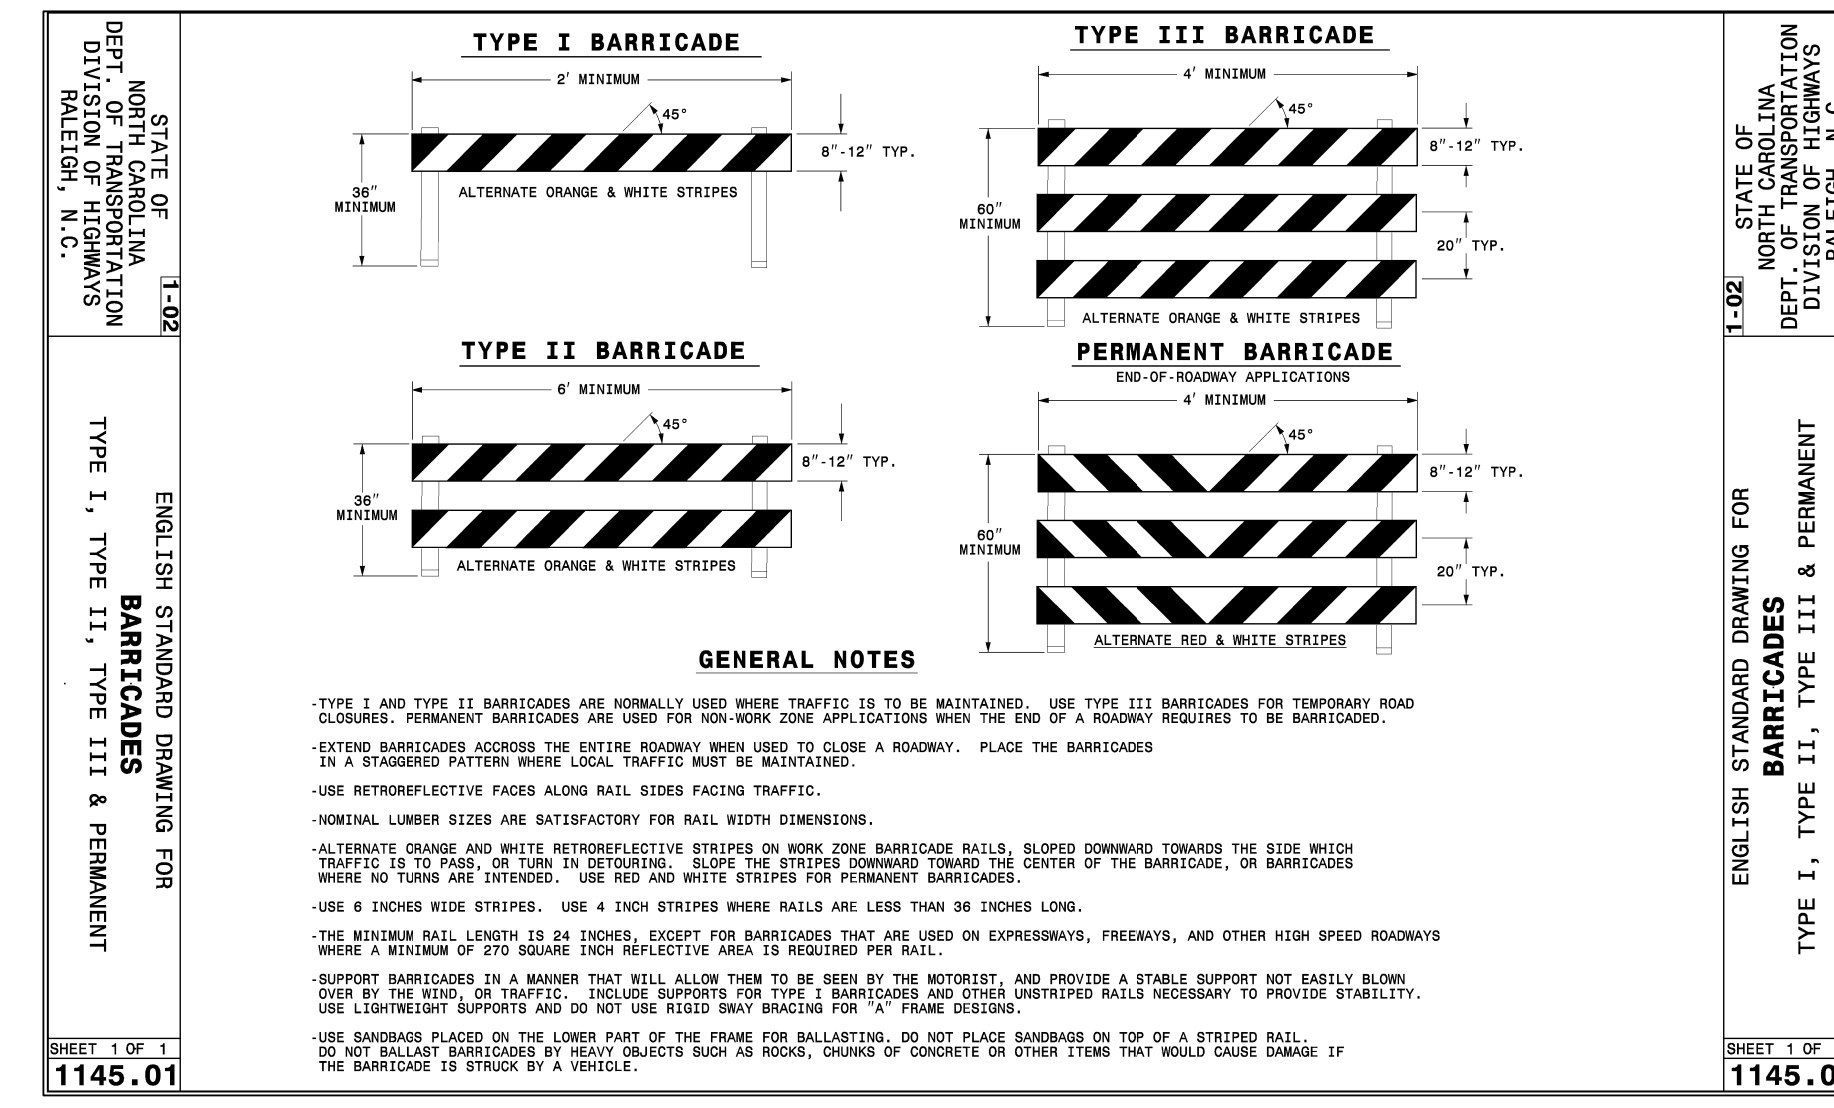


**TYPE I, II, III, & PERMANENT BARRICADES**  
STD. DETAIL No. 1145.01  
SOURCE NC DOT

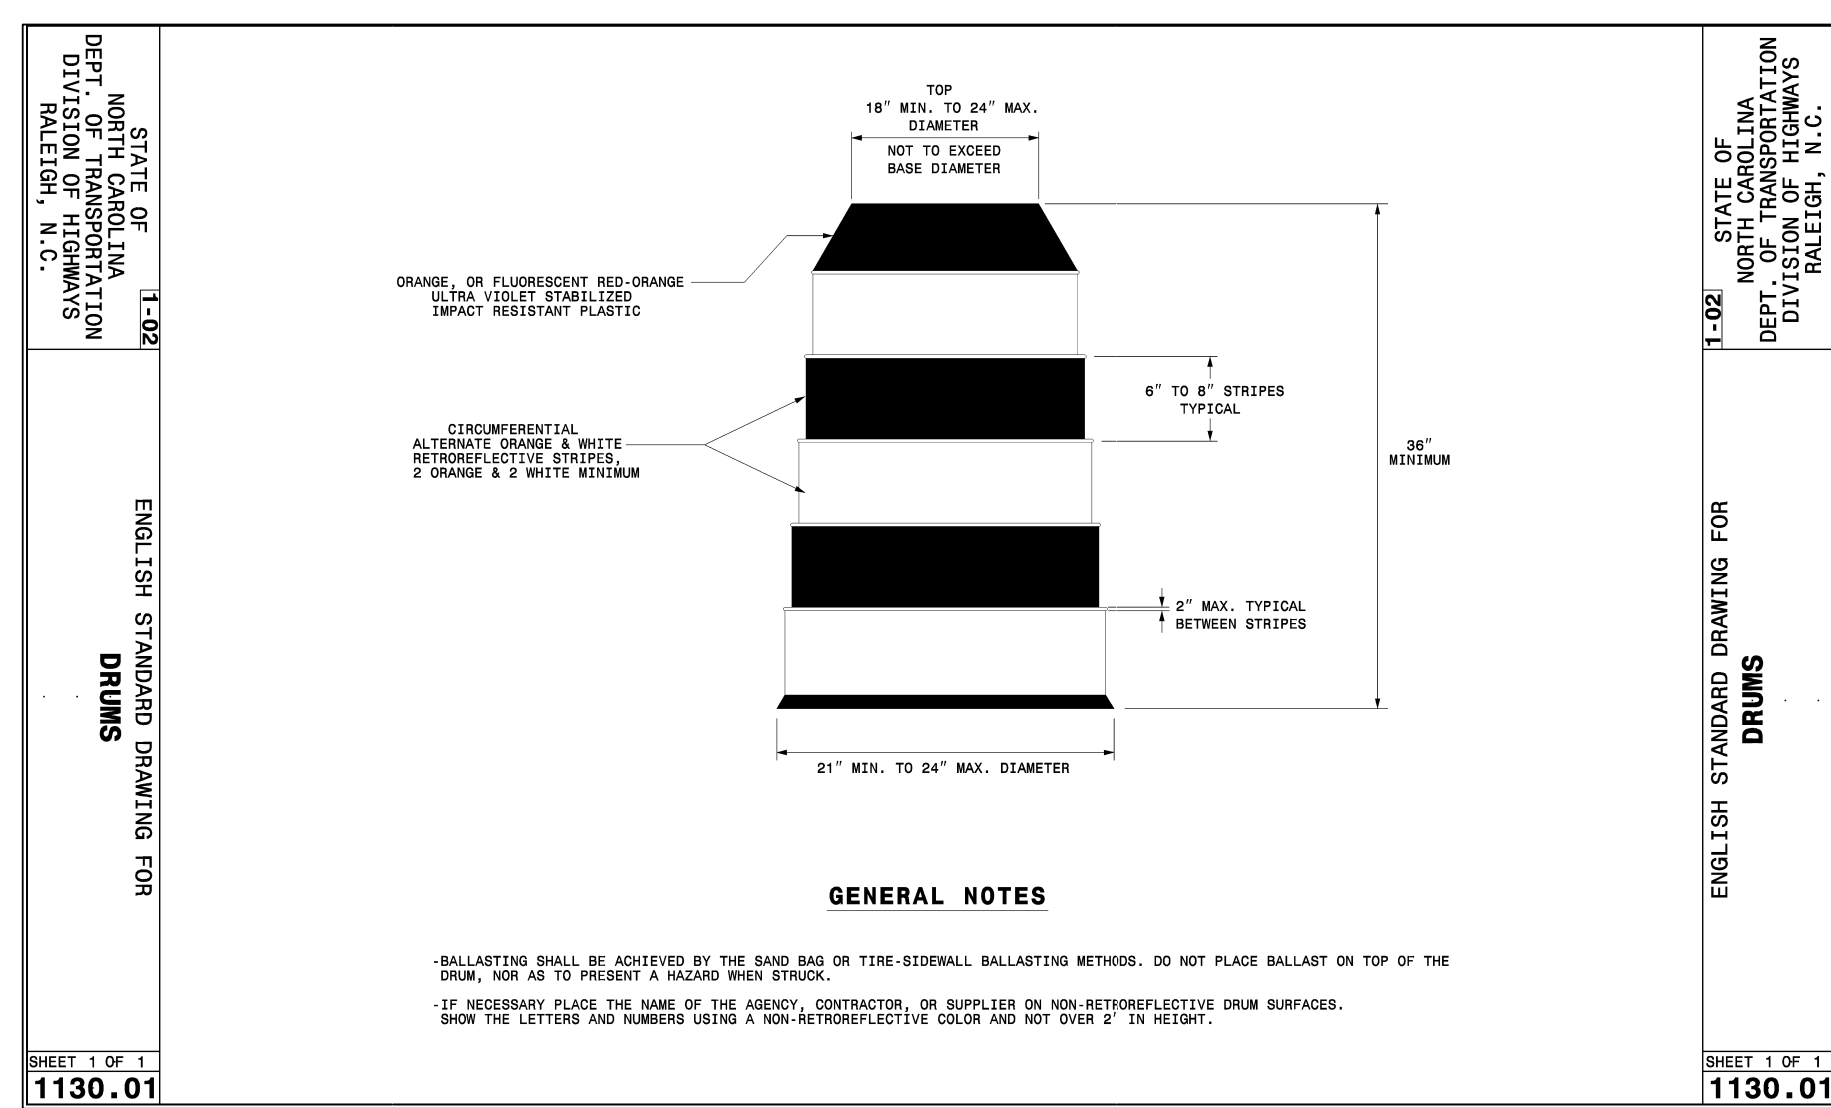


**DRUM**  
STD. DETAIL No. 1130.01  
SOURCE NC DOT

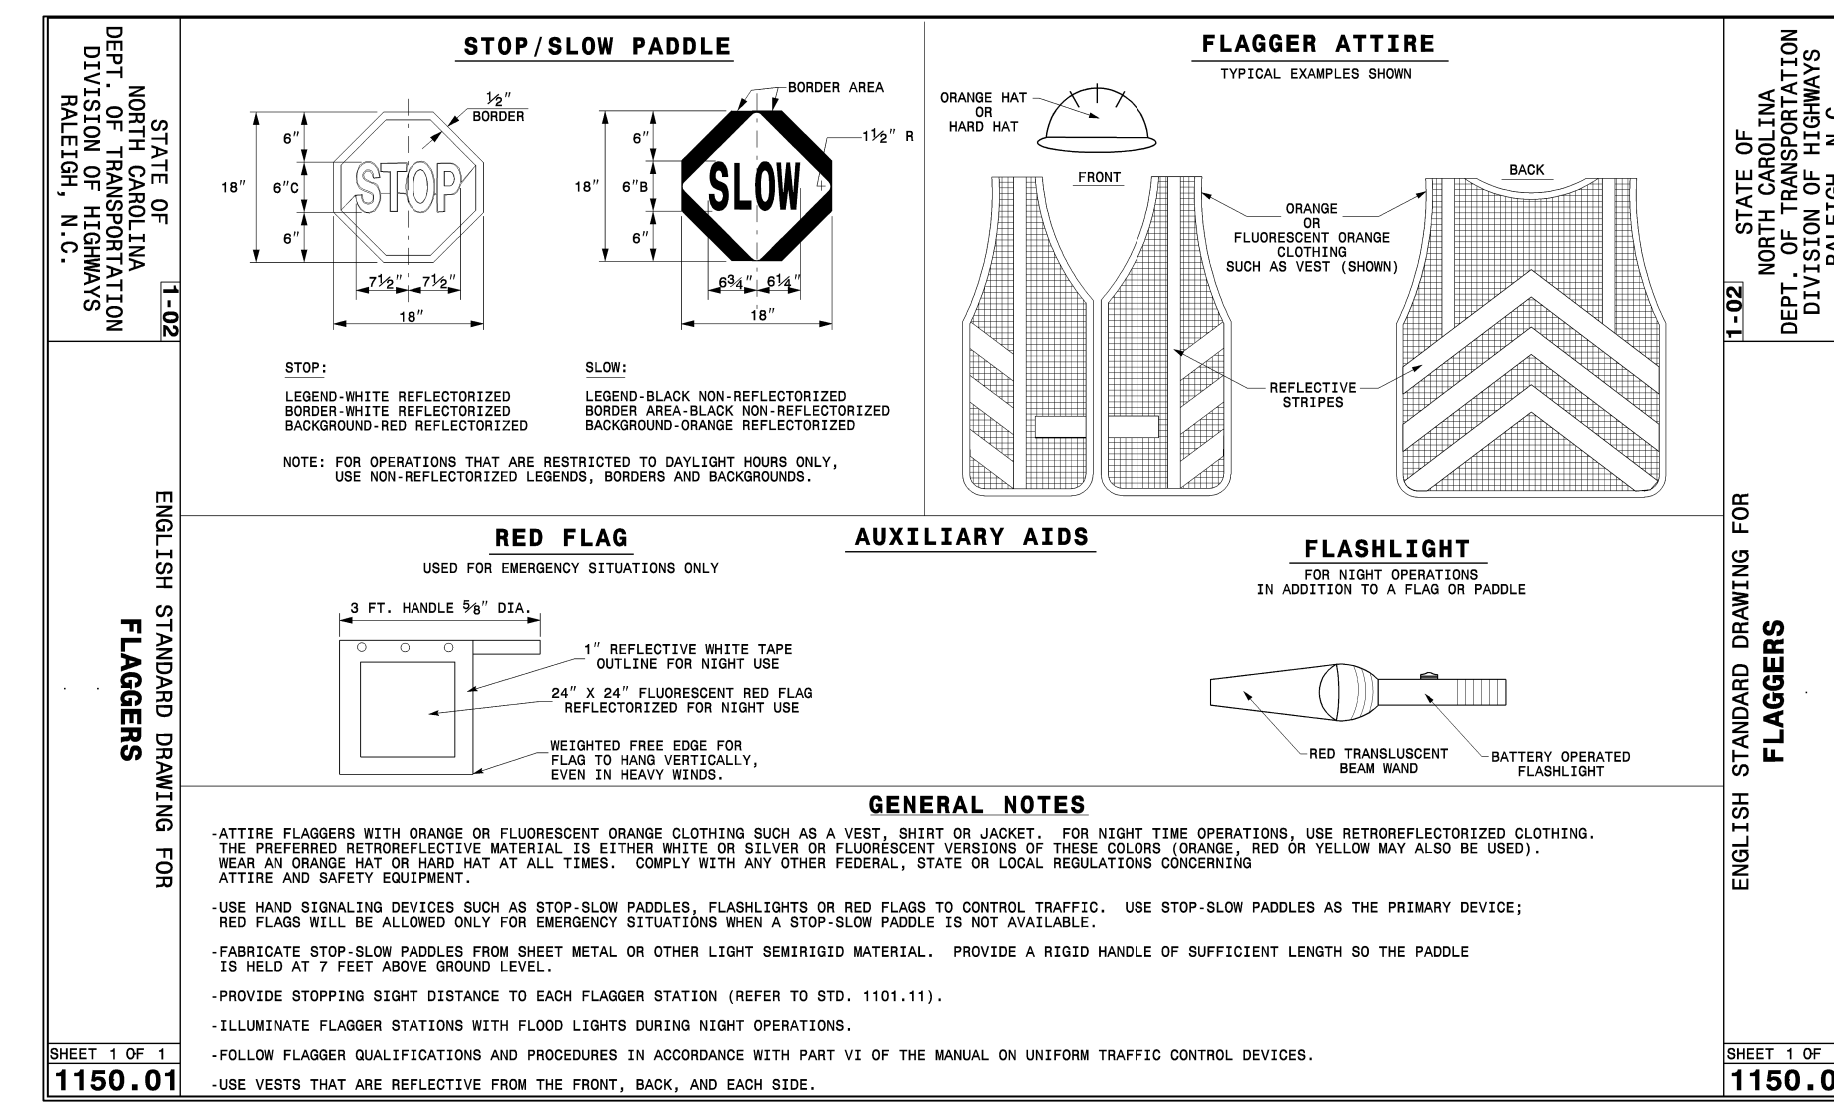

**FLAGGER**  
STD. DETAIL No. 1150.01  
SOURCE NC DOT

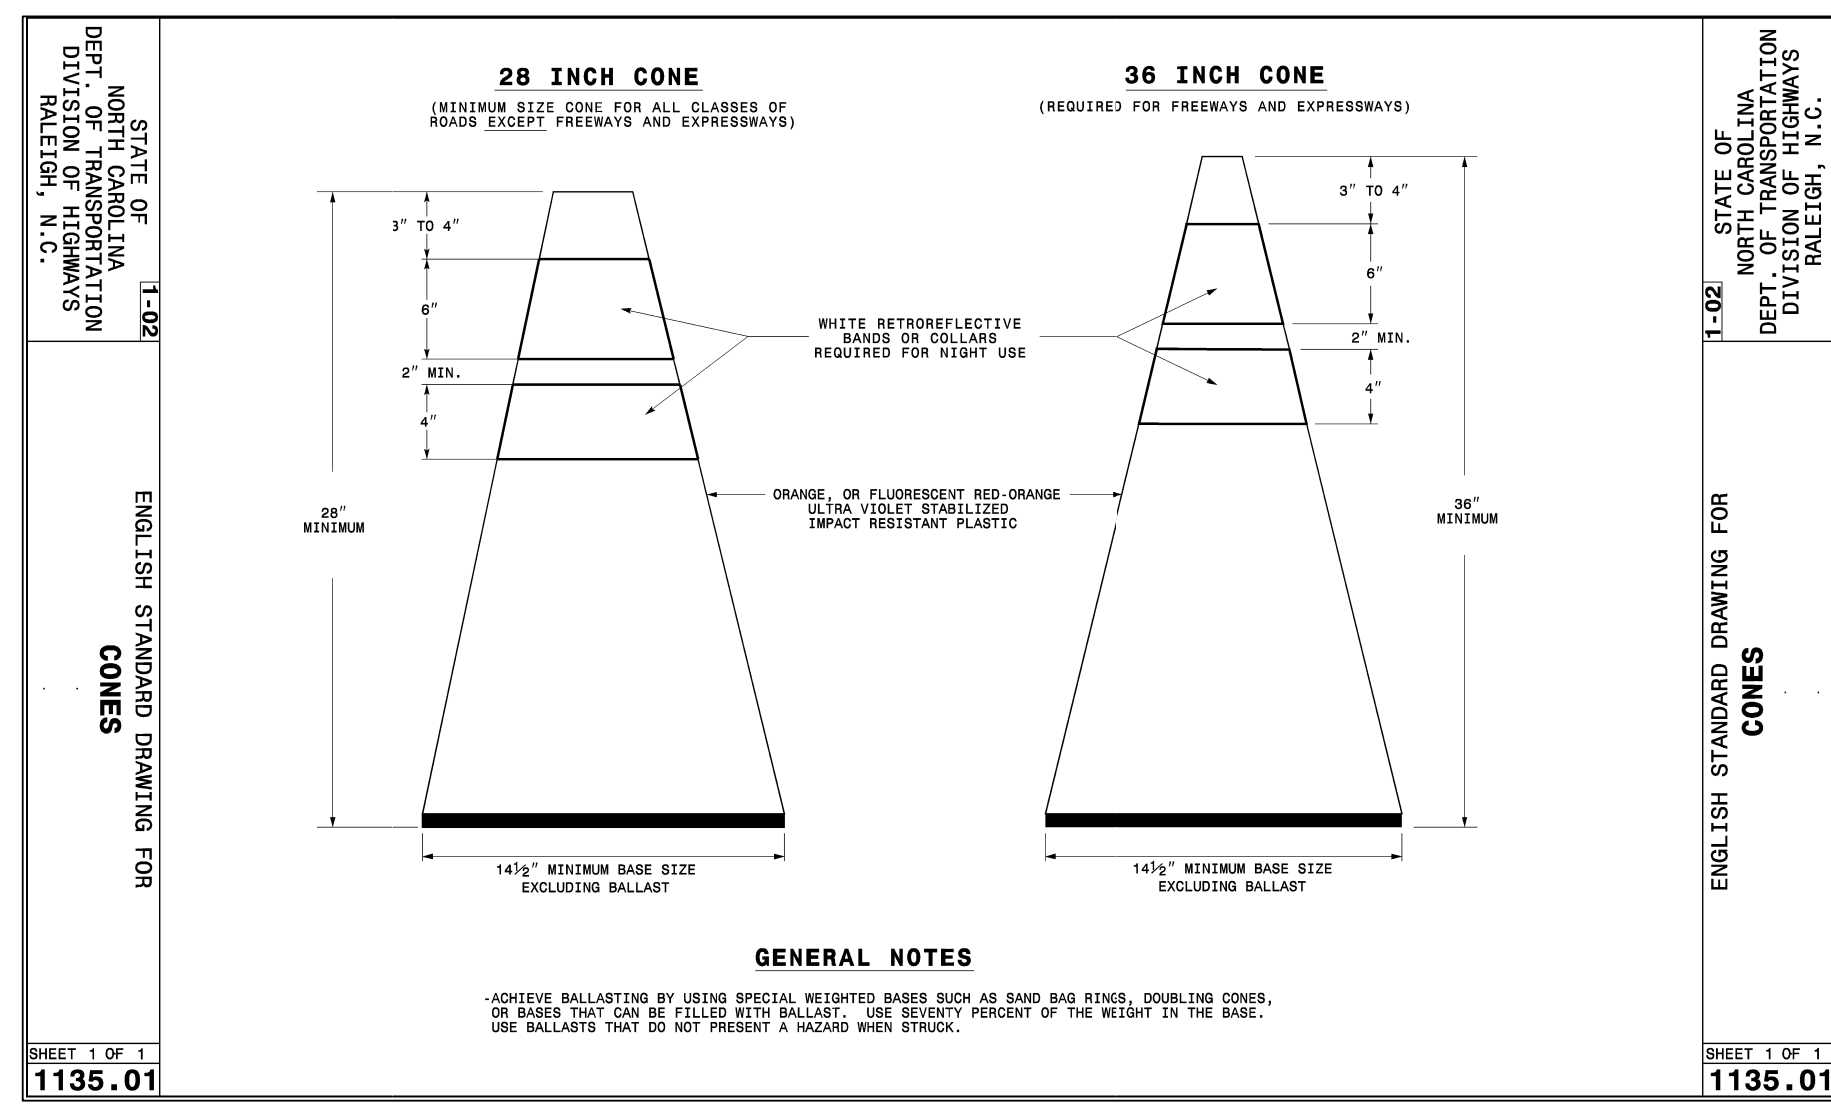

**CONES**  
STD. DETAIL No. 1135.01  
SOURCE NC DOT

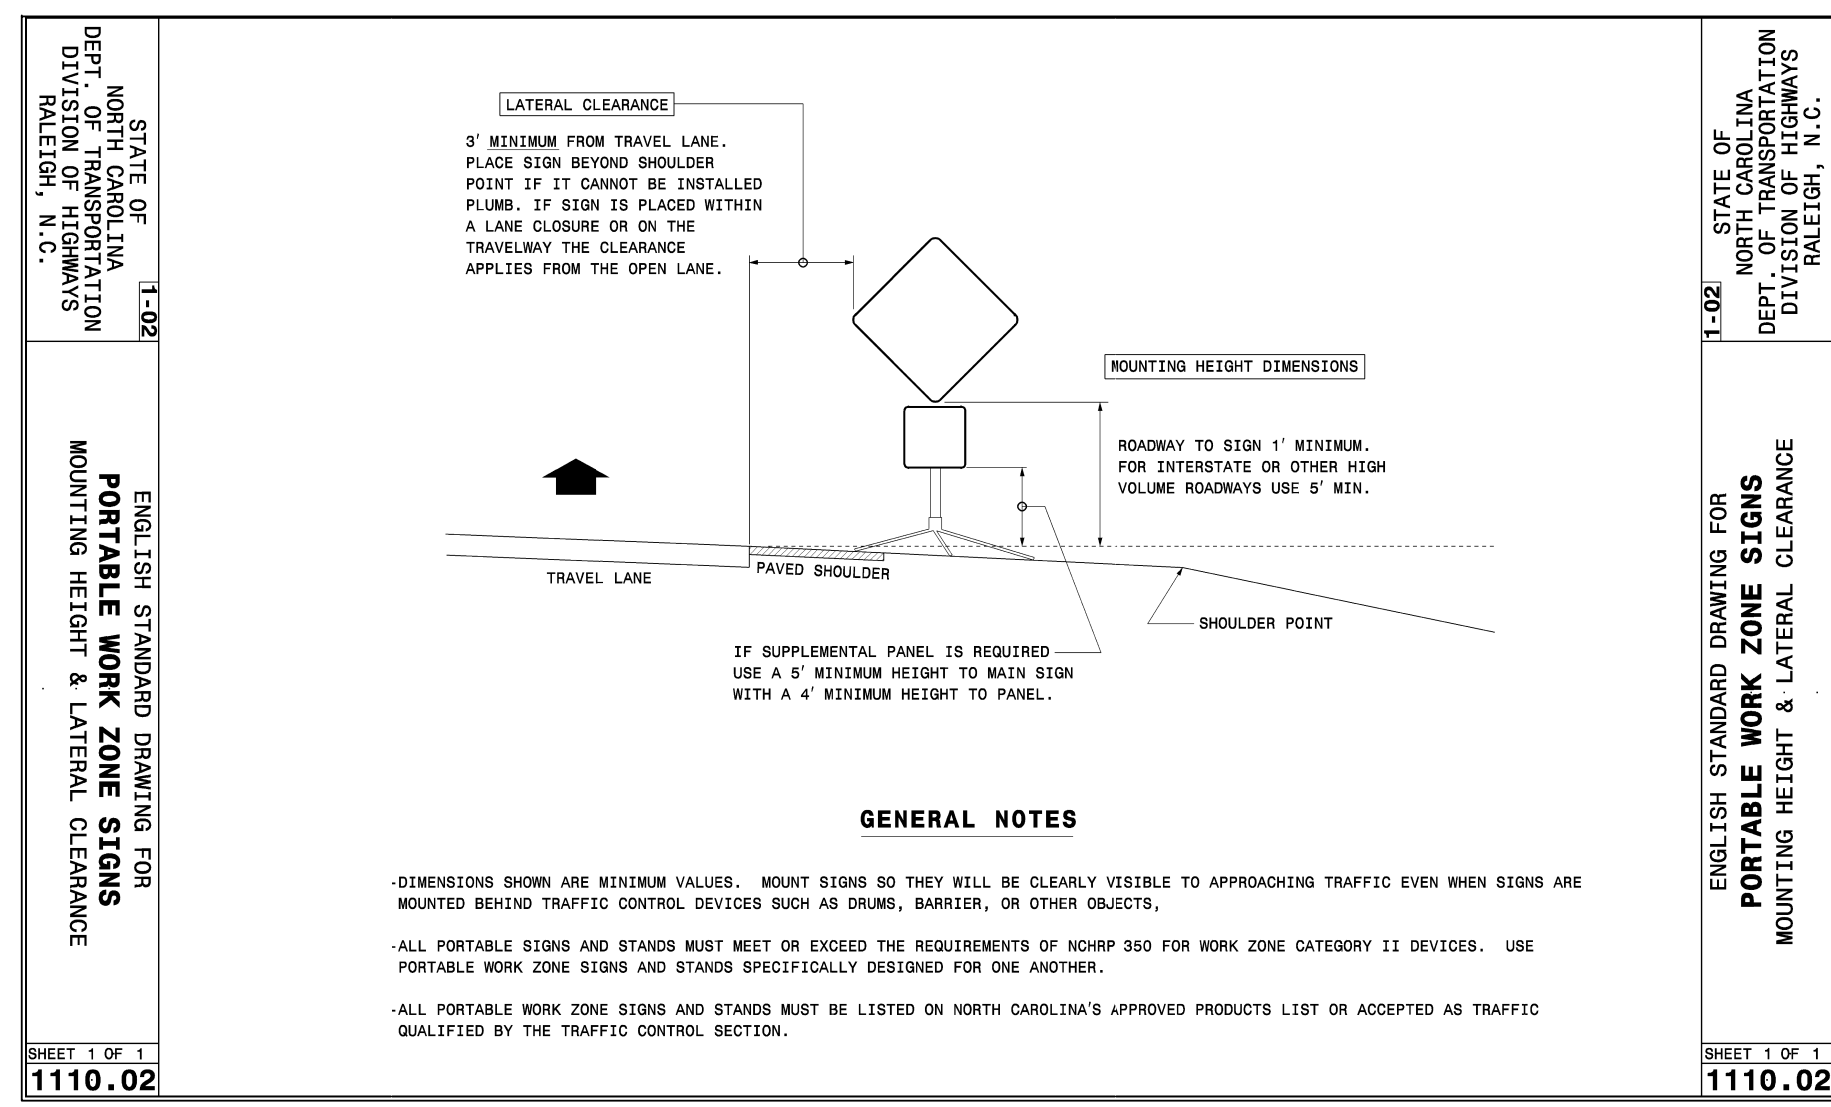

**PORTABLE WORK ZONE SIGN**  
STD. DETAIL No. 1110.01  
SOURCE NC DOT



BEFORE YOU DIG  
CONTACT ONE-CALL CENTER  
1-800-632-4949  
ALL CONSTRUCTION MUST CONFORM TO THE UNDERGROUND UTILITY PROTECTION ACT