


RE-CONSTRUCT DRIVEWAY TO PROVIDE TWO-WAY WIDTH.

REMOVE SECTIONS OF STONE WALL (12' ON WEST SIDE AND 6' ON EAST SIDE) AND RE-CONSTRUCT END COLUMNS TO MATCH EXISTING AND TO ALLOW 36" CLEARANCE ON EACH SIDE OF DRIVEWAY.

INSTALL NEW PUBLIC WATER LINE FROM RALEIGH STREET ALONG FRANKLIN STREET AND INTO SITE TO SERVE NEW FIRE PROTECTION SPRINKLER SYSTEM.

EAST FRANKLIN STREET

100' PUBLIC R/W

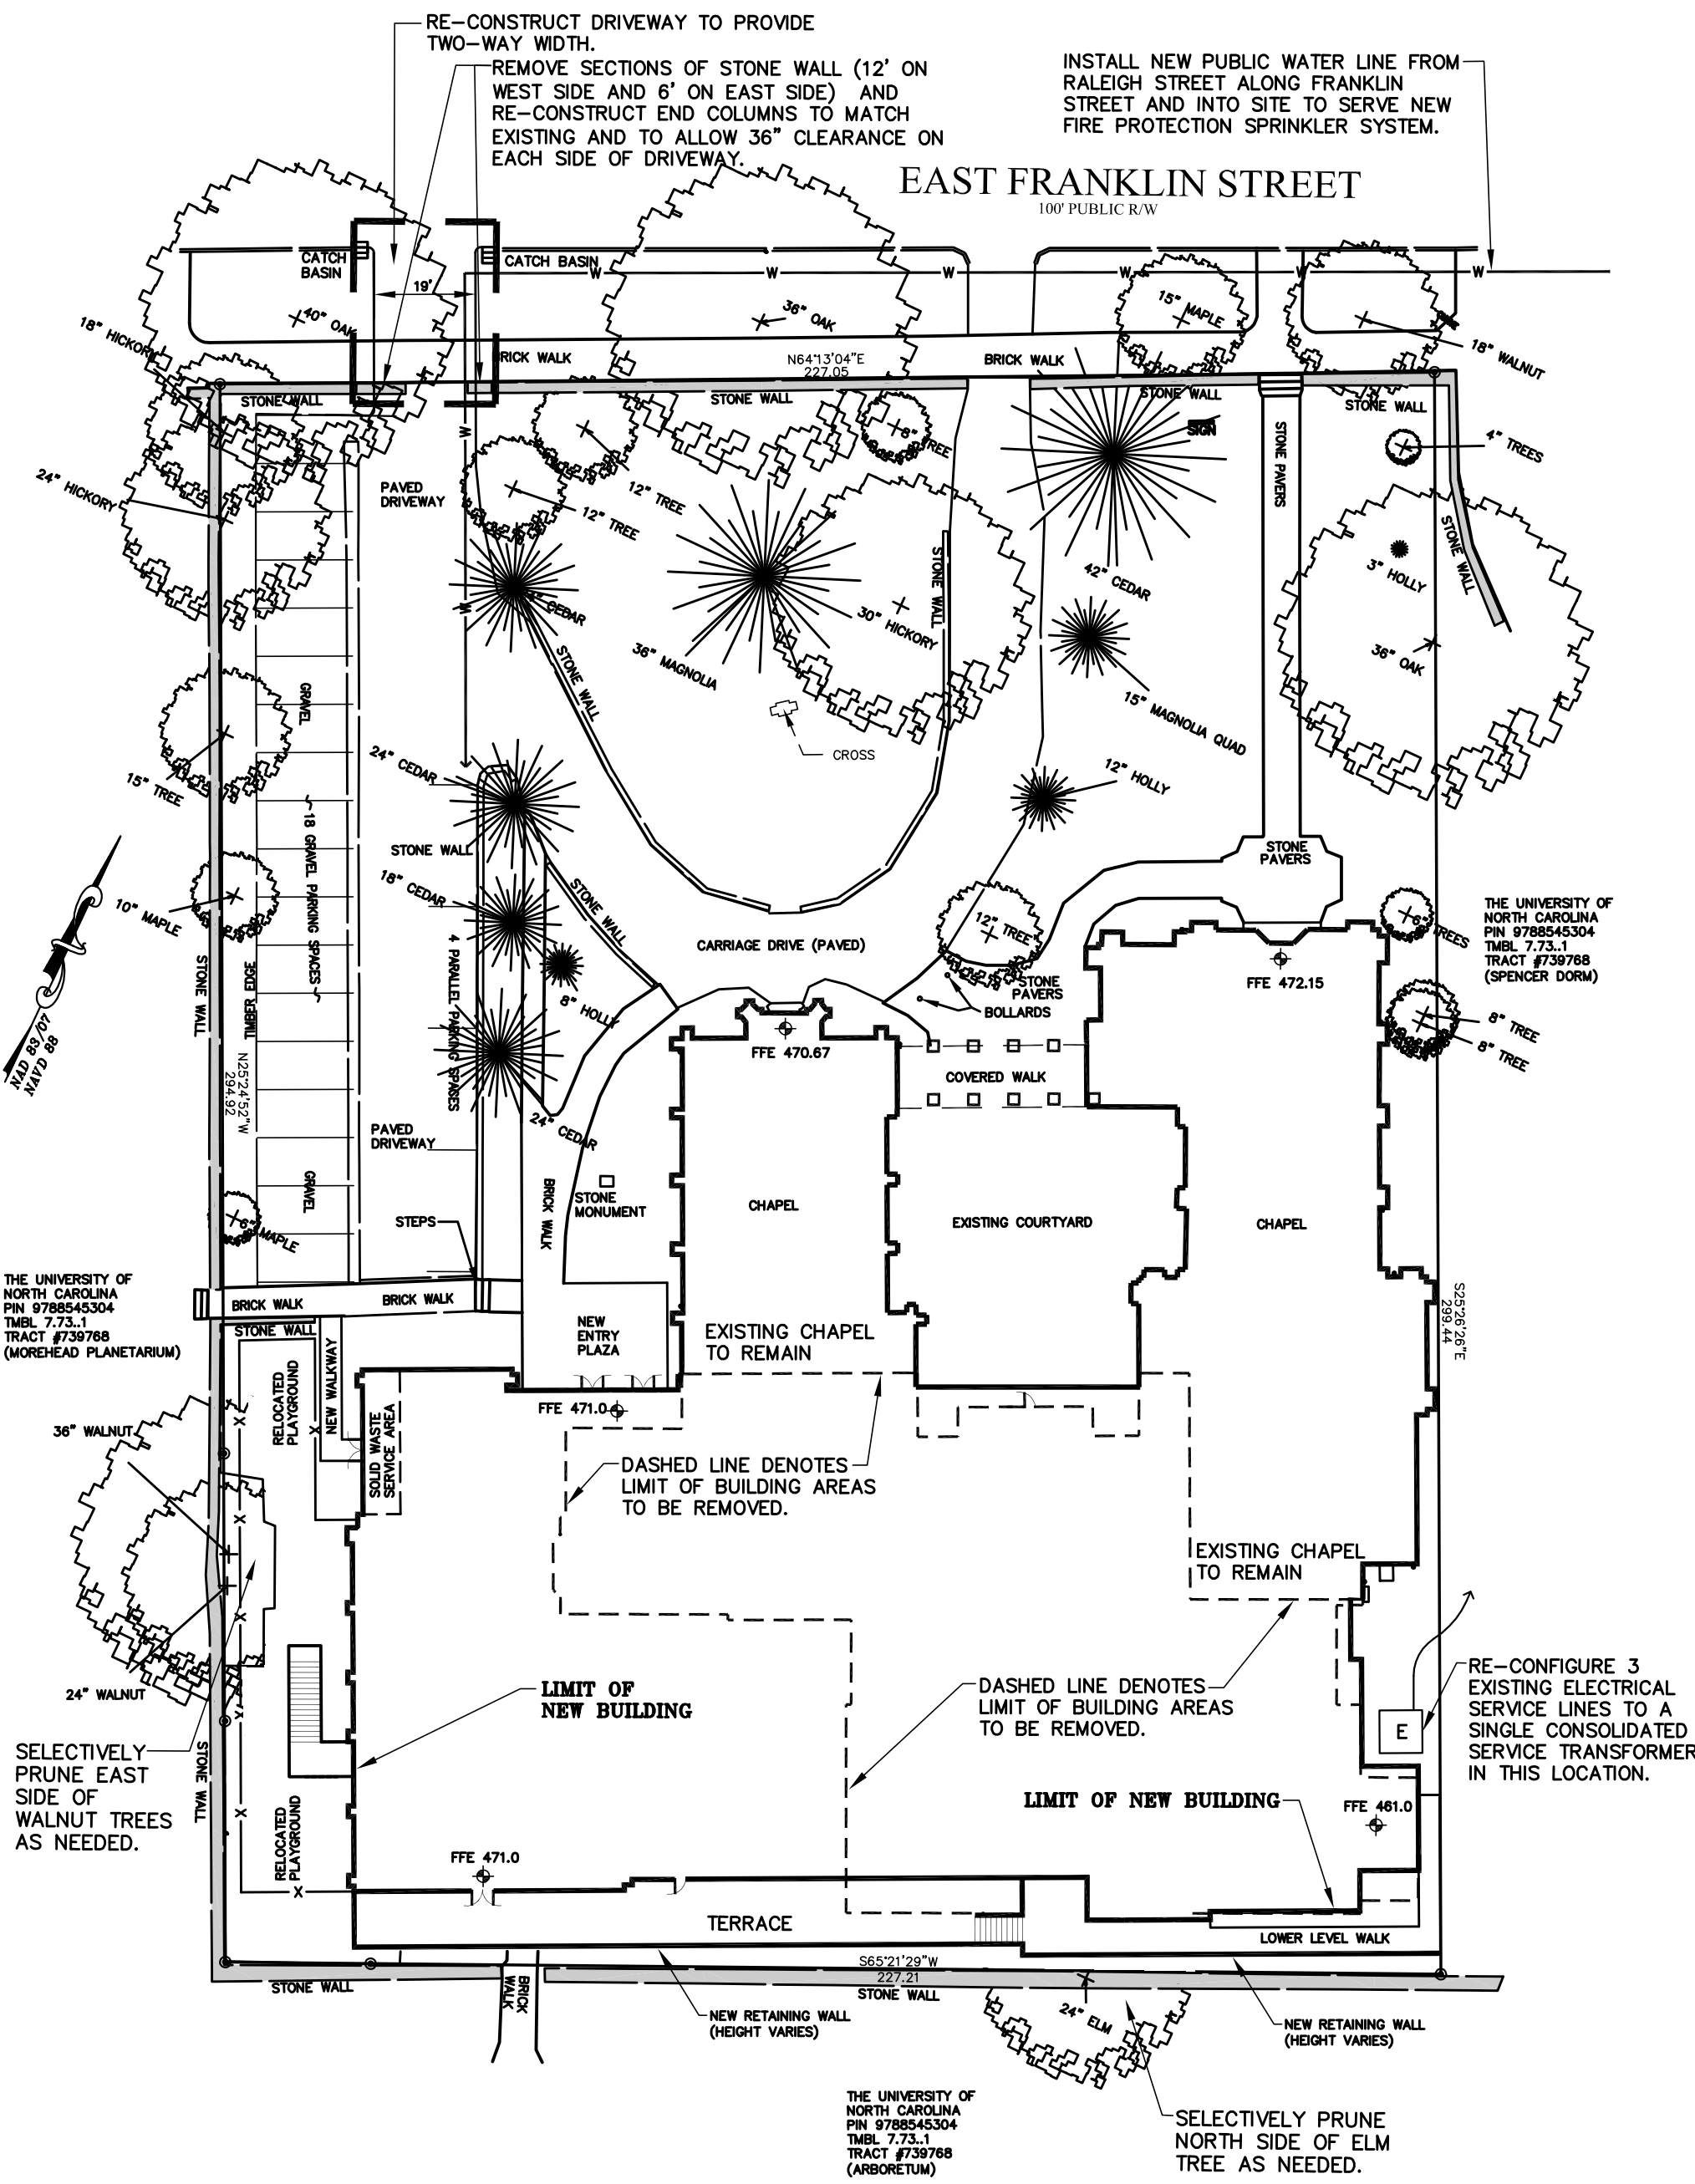


THE UNIVERSITY OF NORTH CAROLINA
PIN 9788545304
TML 7.73.1
TRACT #739768
(MOREHEAD PLANETARIUM)

THE UNIVERSITY OF NORTH CAROLINA
PIN 9788545304
TML 7.73.1
TRACT #739768
(SPENCER DORM)

THE UNIVERSITY OF NORTH CAROLINA
PIN 9788545304
TML 7.73.1
TRACT #739768
(ARBORETUM)

CHAPEL OF THE CROSS CONCEPT PLAN 1"=30'

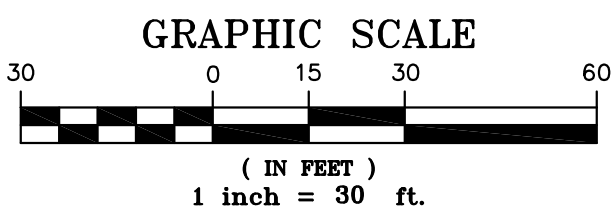

3708 LYCAN PARKWAY - SUITE 201 - DURHAM, NC 27707
919.490.1645 PHONE 919.403.0336 FAX

3206 HERITAGE TRADE DRIVE - SUITE 100 - WAKE FOREST, NC 27587
919.453.2386 PHONE