


SOUTH ESTES DRIVE  
Existing Conditions

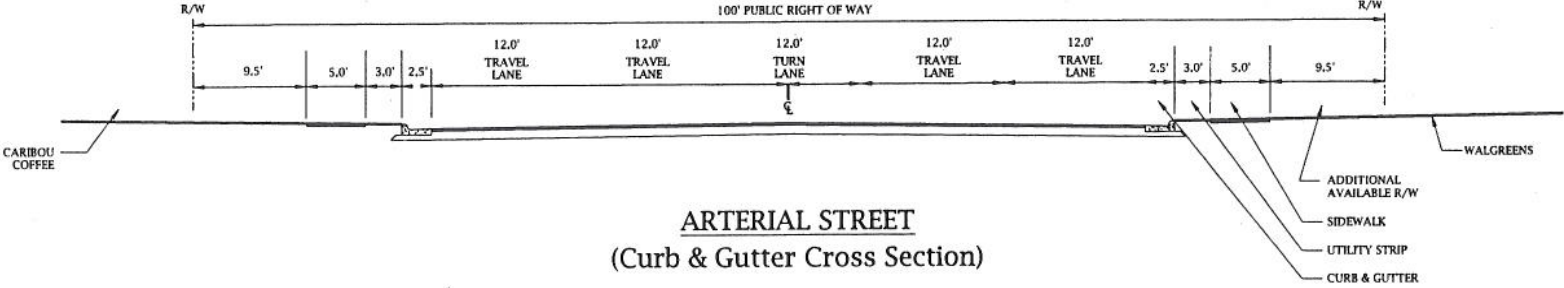

ARTERIAL STREET  
(Curb & Gutter Cross Section)  
(View looking Northwest)


74

|             |           |
|-------------|-----------|
| DATE:       | 6-10-08   |
| SCALE:      | NTS       |
| DRAWN BY:   | EJK       |
| JOB NO.:    | 037-001   |
| SHEET NO.   | 1         |
| OF 6 SHEETS |           |
| DATE:       | REVISION: |

**Walgreens - Chapel Hill, North Carolina**  
Existing Conditions


**The Design Response, Inc.**  
1014 High House Road, Suite 100  
Cary, NC 27513  
(919) 469-2080 Fax (919) 469-6633

RAISED 4.0' MEDIAN  
 NCDOT Typical Median Detail - See sheet 852.01

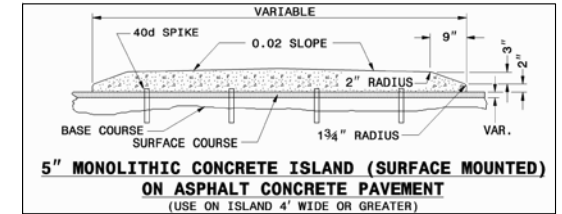

# SOUTH ESTES DRIVE

## Proposed Improvements

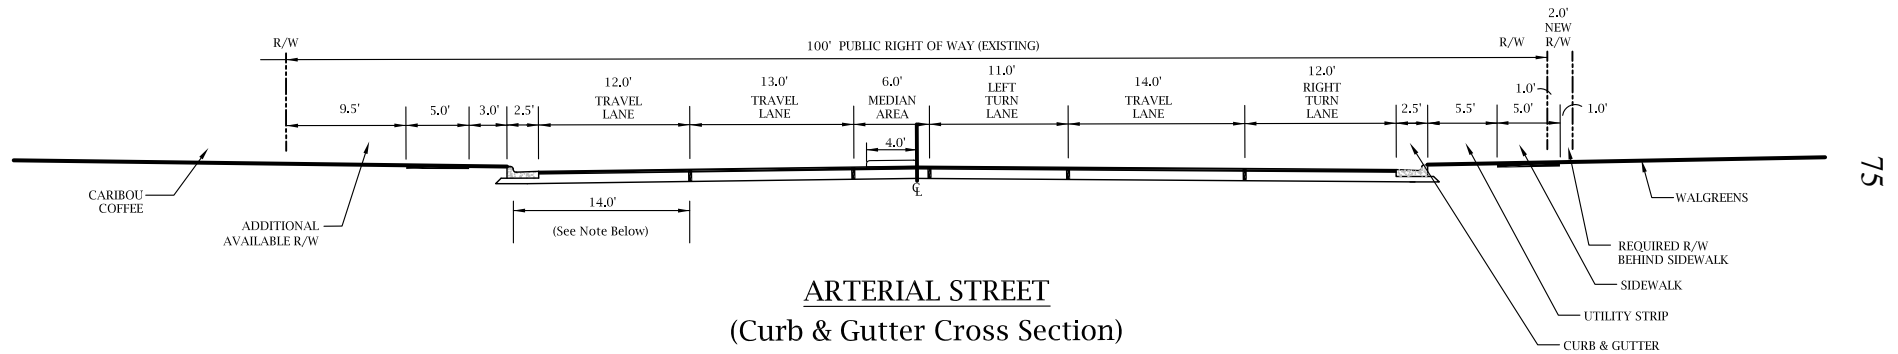

**ARTERIAL STREET**  
 (Curb & Gutter Cross Section)

(View looking Northwest)


**Note:** There is 14' of continuous asphalt that currently functions as a wide outside lane.

75

|             |         |                            |
|-------------|---------|----------------------------|
| DATE:       | 6-10-08 |                            |
| SCALE:      | NTS     |                            |
| DRAWN BY:   | EJK     |                            |
| JOB NO.:    | 037-001 |                            |
| SHEET NO.   | 2       | 1/8/10 Note                |
| OF 2 SHEETS |         | 1/7/10 Post Advisory Board |
| DATE:       |         | REVISION:                  |


# Walgreens - Chapel Hill, North Carolina

## Proposed Improvements

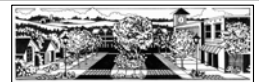

**THE DESIGN RESPONSE**  
 1616 Evans Road, Suite 205  
 Cary, NC 27513  
 (919) 678-8050 Fax (919) 678-8150

## East Franklin Street Existing Conditions

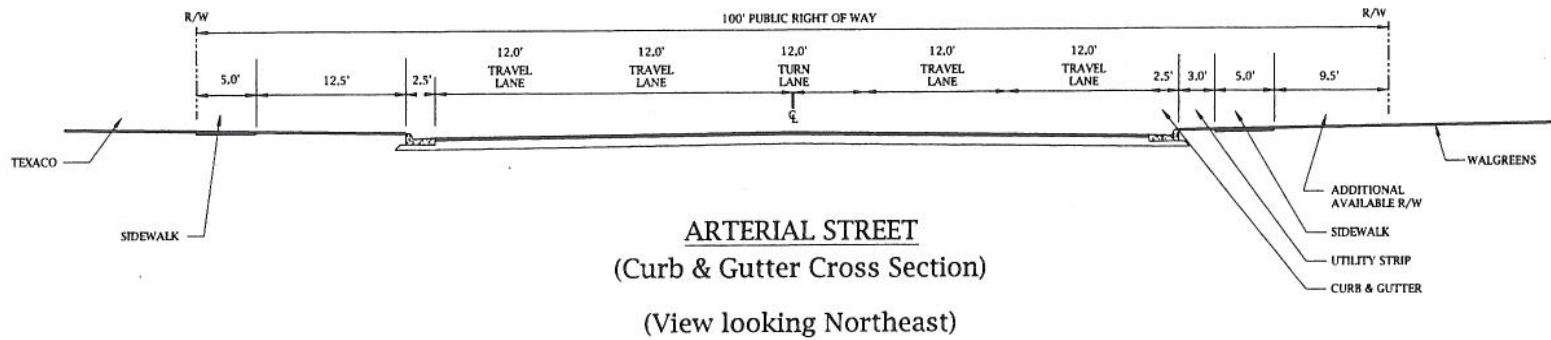

|             |                    |
|-------------|--------------------|
| DATE:       | 6-10-08            |
| SCALE:      | NTS                |
| DRAWN BY:   | EJK                |
| JOB NO.:    | 037-001            |
| SHEET NO.   | 2                  |
| OF 6 SHEETS |                    |
| DATE:       | 8-19-08            |
| REVISION:   | Dimension Revision |


# Walgreens - Chapel Hill, North Carolina

## Existing Conditions




**The Design Response, Inc.**  
1616 Evans Road, Suite 205  
Cary, NC 27513  
(919) 678-8050 Fax (919) 678-8150

RAISED 4.0' MEDIAN  
 NCDOT Typical Median Detail - See sheet 852.01

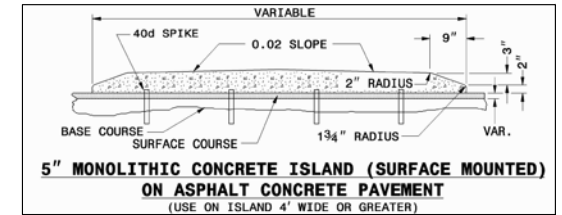

# EAST FRANKLIN STREET

## Proposed Improvements

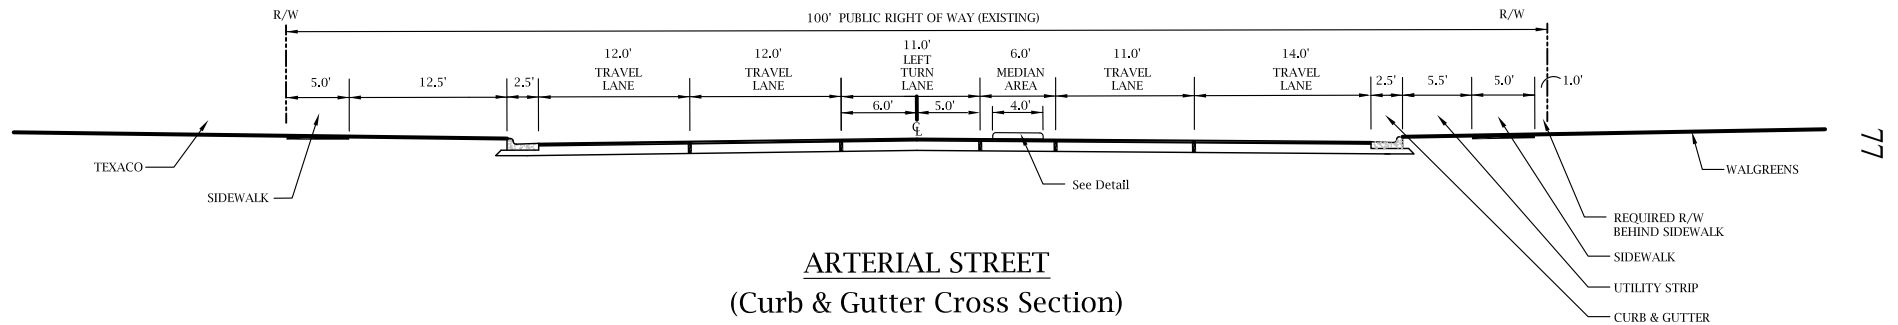

**ARTERIAL STREET**  
 (Curb & Gutter Cross Section)  
 (View looking Northeast)

# Walgreens - Chapel Hill, North Carolina

## Proposed Improvements



**THE DESIGN RESPONSE**  
 1616 Evans Road, Suite 205  
 Cary, NC 27513  
 (919) 678-8050 Fax (919) 678-8150

|             |         |                            |
|-------------|---------|----------------------------|
| DATE:       | 6-10-08 |                            |
| SCALE:      | NTS     |                            |
| DRAWN BY:   | EJK     |                            |
| JOB NO.:    | 037-001 |                            |
| SHEET NO.   | 2       | 1/8/10 Note                |
| OF 2 SHEETS |         | 1/7/10 Post Advisory Board |
|             |         | 8-19-08 Dimension Revision |
| DATE:       |         | REVISION:                  |