


SECTION OF SITE	OFFICE SPACE	RETAIL SPACE	PARKING PROVIDED
SECTION 1	0	1,132 S.F.	9
SECTION 2	17,400 S.F.	0	50
SECTION 3	81,700 S.F.	9,800 S.F.	121
SECTION 4	0	30,000 S.F.	70
SECTION 5	7,600 S.F.	34,800 S.F.	181
SECTION 6A	0	3,200 S.F.	13
SECTION 6B	0	6,000 S.F.	24
SECTION 7	4,400 S.F.	25,800 S.F.	218
SECTION 8	8,000 S.F.	8,000 S.F.	55
TOTAL	111,300 S.F.	47,932 S.F.	556

NOTE: SEE SHEETS 4-BAC FOR FURTHER BREAKDOWN OF PARKING

14

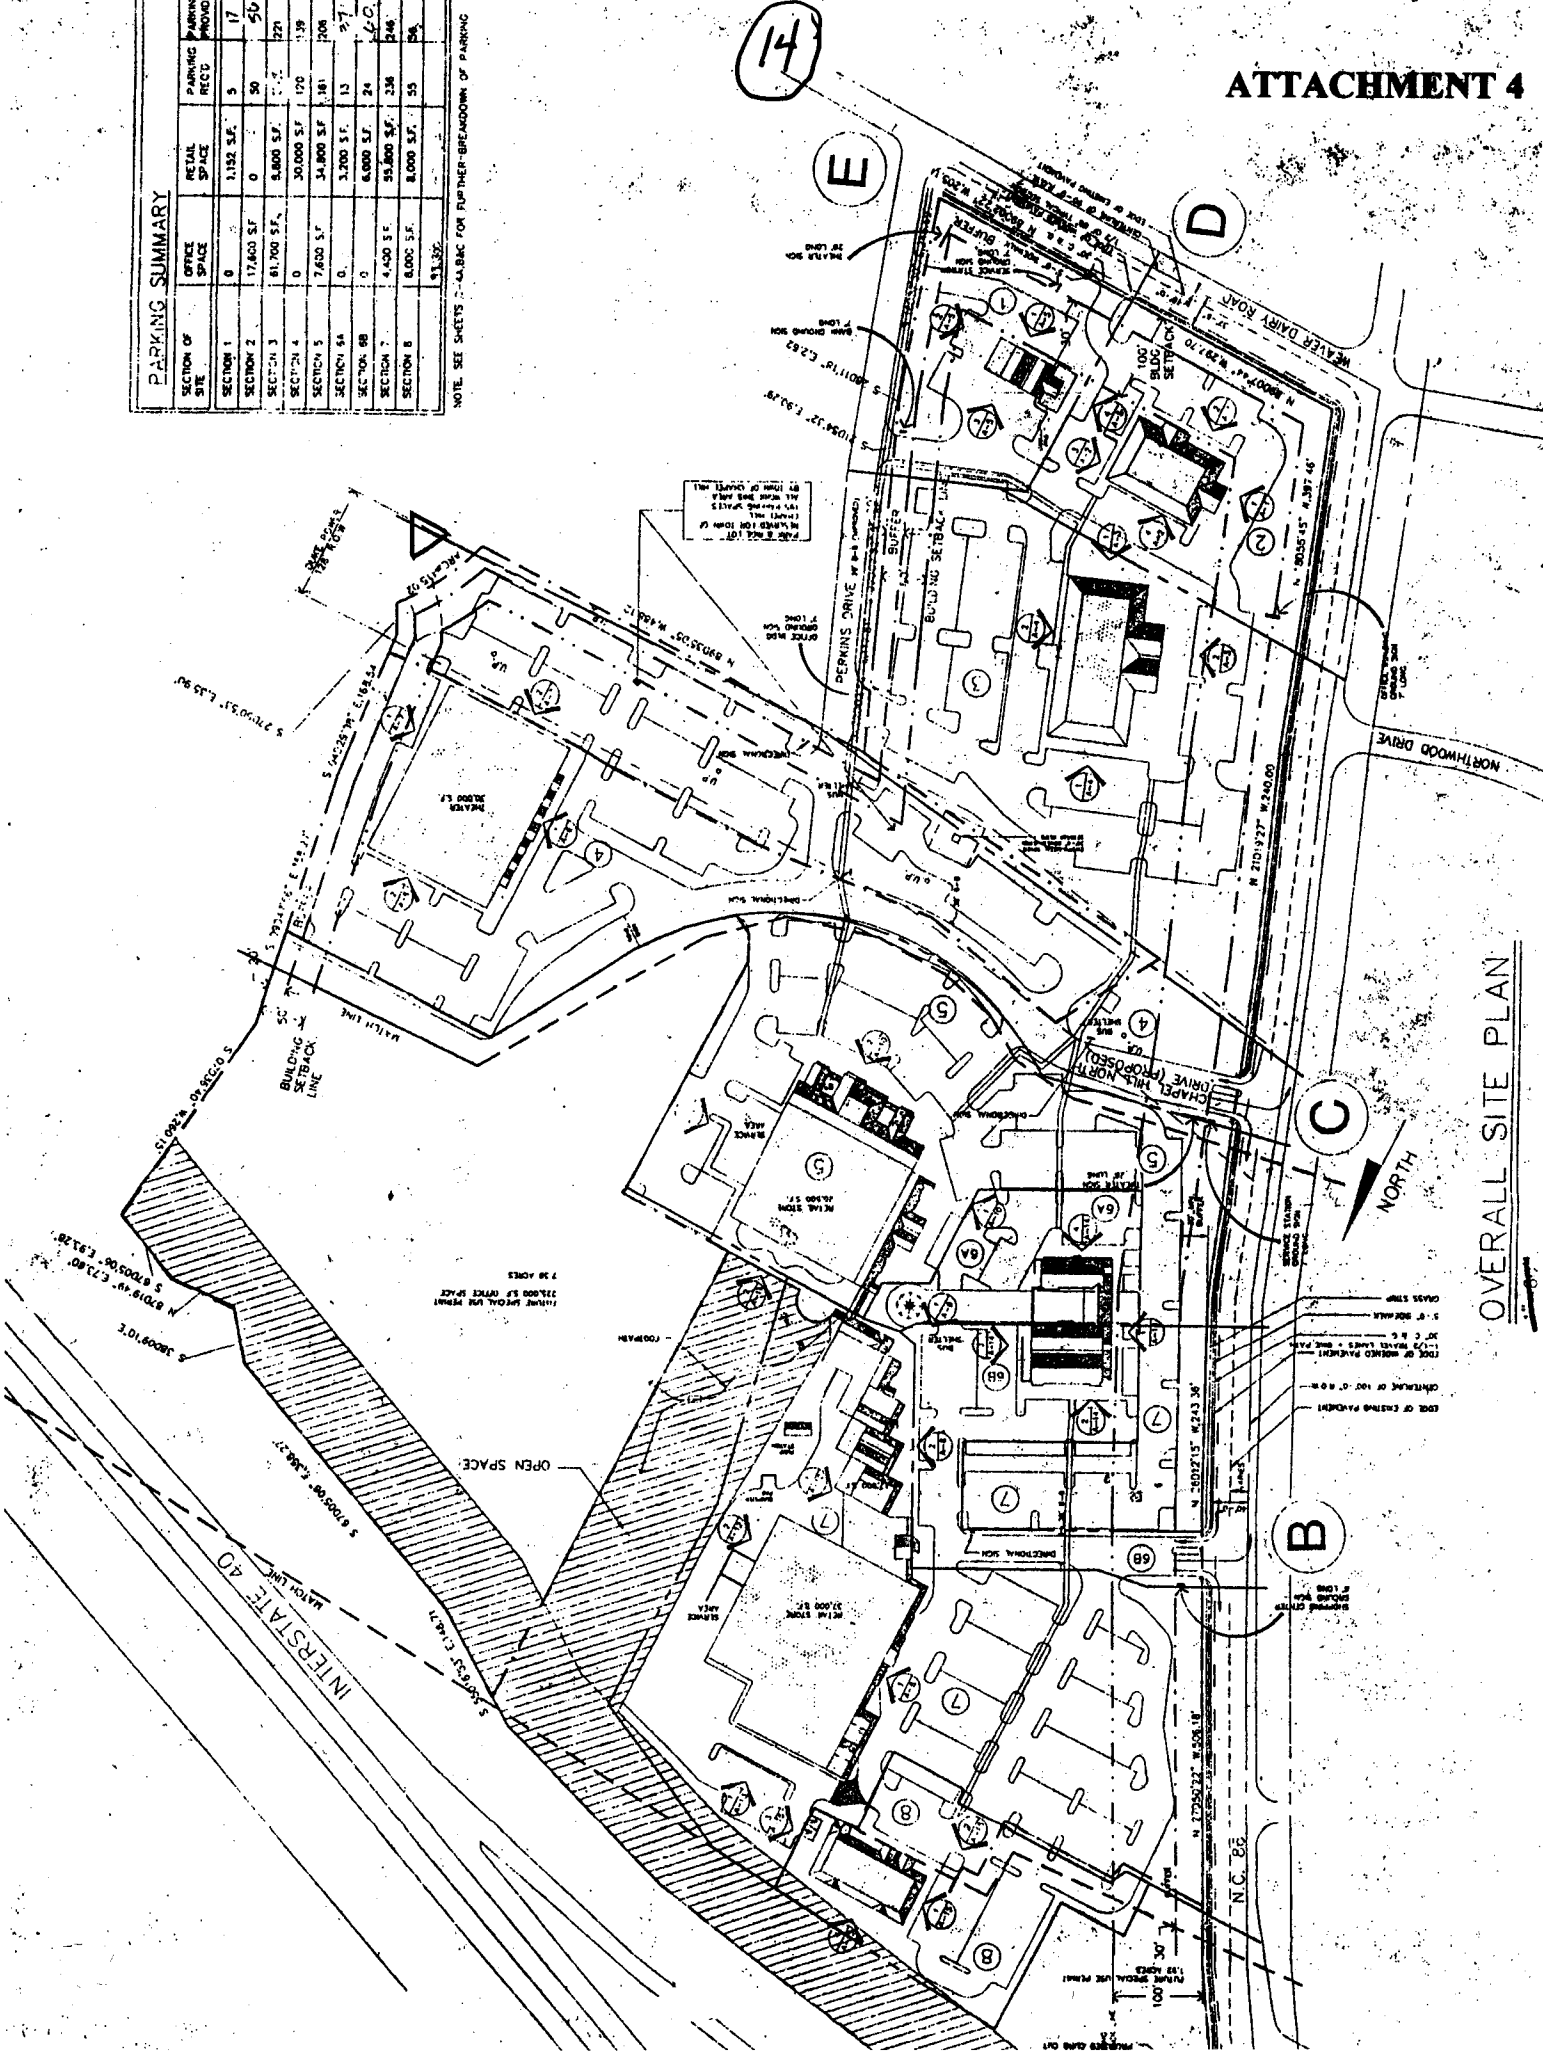

OVERALL SITE PLAN