


**NOTES:**

1. WHERE APPLICABLE, SPECIFIC TREES HAVE BEEN IDENTIFIED BY TRUNK SIZE AND SPECIES.
2. CONCRETE 1, 2, AND 4 WILL REMAIN IN PLACE. HOWEVER, EACH UNIT WILL RECEIVE A NEW TANK COVER.

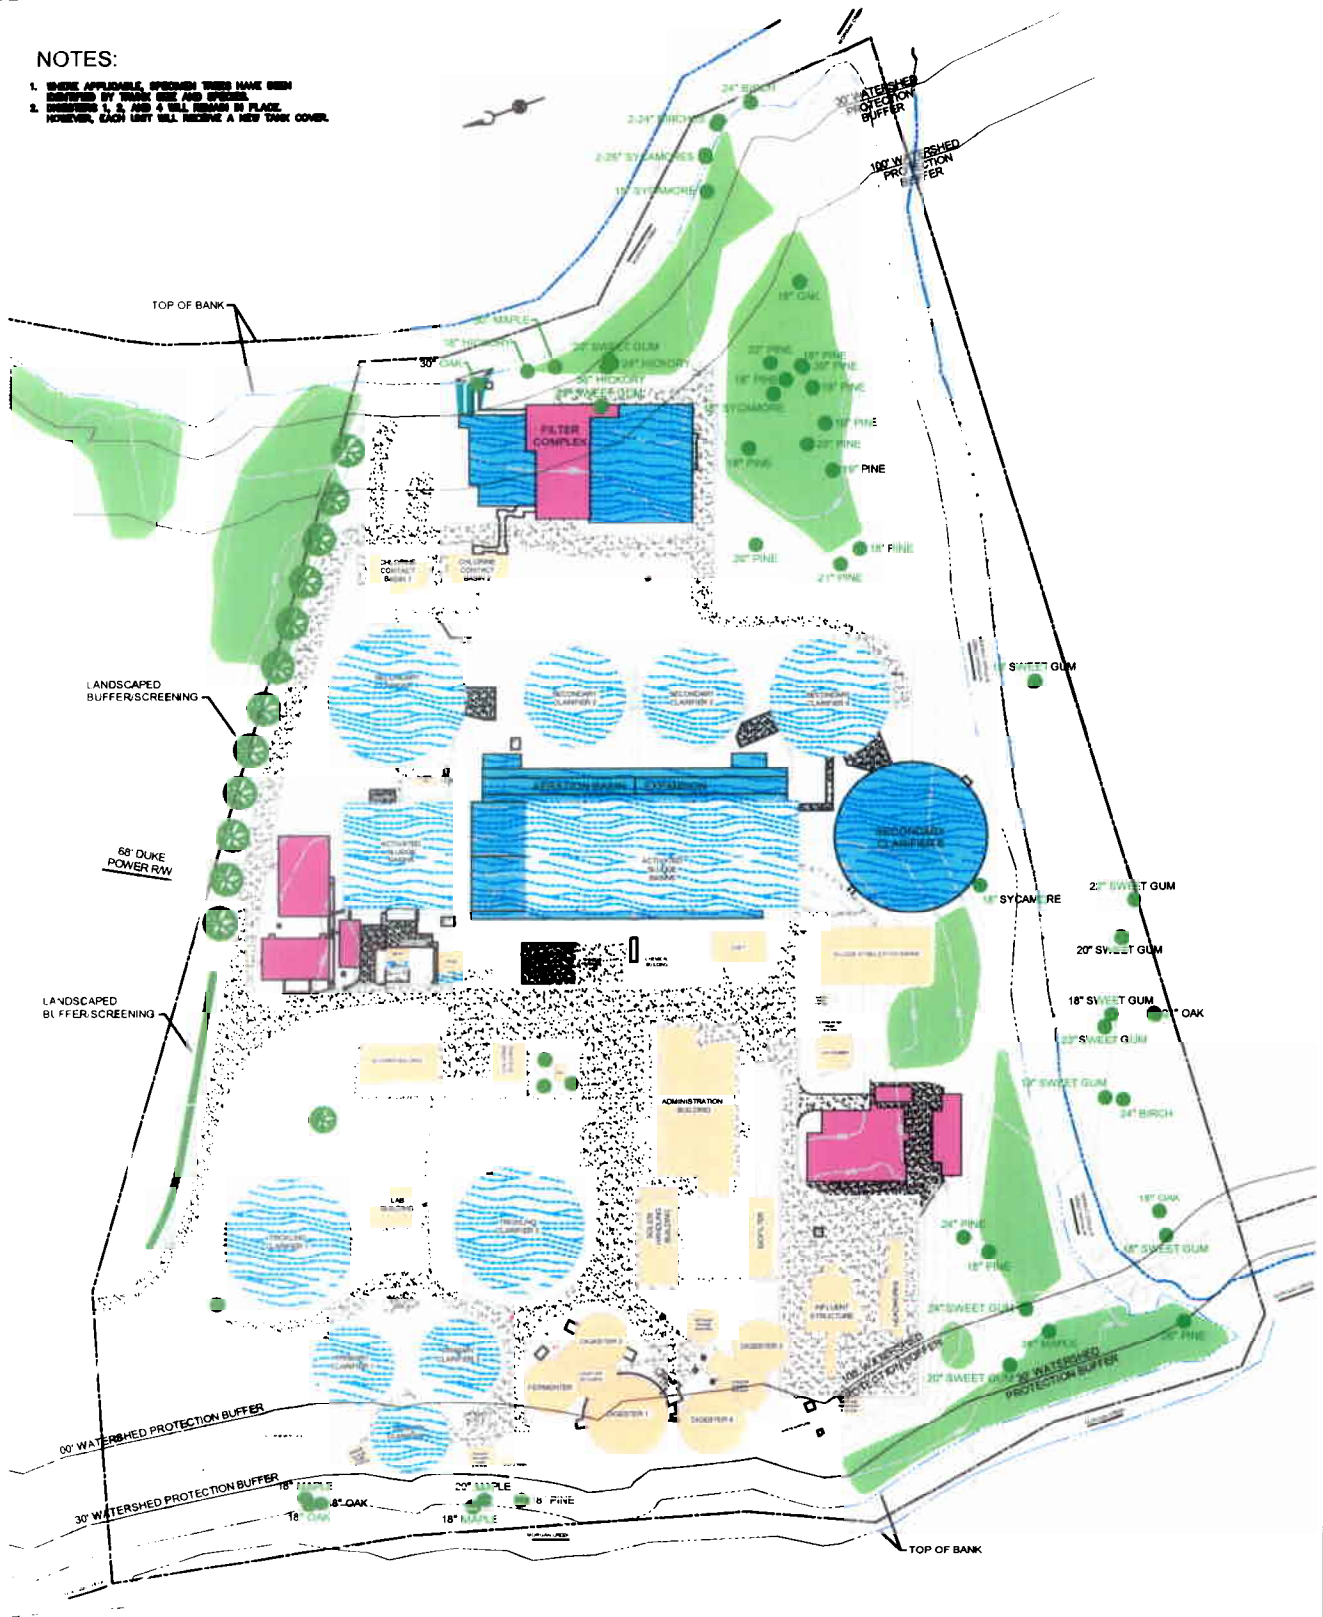

**LEGEND:**

- |                                       |                            |                                   |
|---------------------------------------|----------------------------|-----------------------------------|
| EXISTING BUILDING/STRUCTURE WITH ROOF | PROPOSED OPEN TANK         | EXISTING CATCH BASINS (TWO TYPES) |
| PROPOSED BUILDING/STRUCTURE WITH ROOF | EXISTING OPEN TANK         | PROPOSED CATCH BASINS (TWO TYPES) |
| EXISTING PAVEMENT                     | EXISTING OVERHEAD UTILITY  | INDIVIDUAL BUSHES                 |
| PROPOSED PAVEMENT                     | PROPERTY LINE              | INDIVIDUAL TREES                  |
|                                       | CONTOUR LINE AND ELEVATION | POST CONSTRUCTION WOODED AREA     |

**BROWN AND CALDWELL**



**OWASA MASON FARM WWTP EXPANSION CONCEPTUAL PLAN**