


65

NOTES:

- WHERE APPLICABLE, SPECIMEN TREES HAVE BEEN IDENTIFIED BY TRUNK SIZE AND SPECIES.
- DISGESTERS 1, 2, AND 4 WILL REMAIN IN PLACE. HOWEVER, EACH UNIT WILL RECEIVE A NEW TANK COVER.
- THE ENTIRE SITE IS LOCATED WITHIN THE RESOURCE CONSERVATION DISTRICT.
- UPLAND ZONE WITHIN RESOURCE CONSERVATION DISTRICT EXTENDS TO THE RESOURCE CONSERVATION DISTRICT BOUNDARY.
- PROPERTY AREA WITHIN FEMA FLOODPLAIN = 23.342 ACRES.
- PROPERTY AREA WITHIN FEMA FLOODPLAIN = 4.77 ACRES.
- PROPERTY ELEVATED ABOVE FEMA FLOODPLAIN ELEVATION = 10.83 ACRES.
- NEW GUYWIRE PIPE WILL BE BURIED FOLLOWING PLACEMENT OF THE PIPE. CONTROLS WILL BE MATCHED TO PRE-CONSTRUCTION CONDITIONS.
- TREES AND SHRUBS IN THE LANDSCAPED BUFFER WILL BE MAINTAINED TO THE EXTENT POSSIBLE DURING CONSTRUCTION. FOLLOWING CONSTRUCTION, THE BUFFER WILL BE RESTORED TO PRE-CONSTRUCTION CONDITIONS.

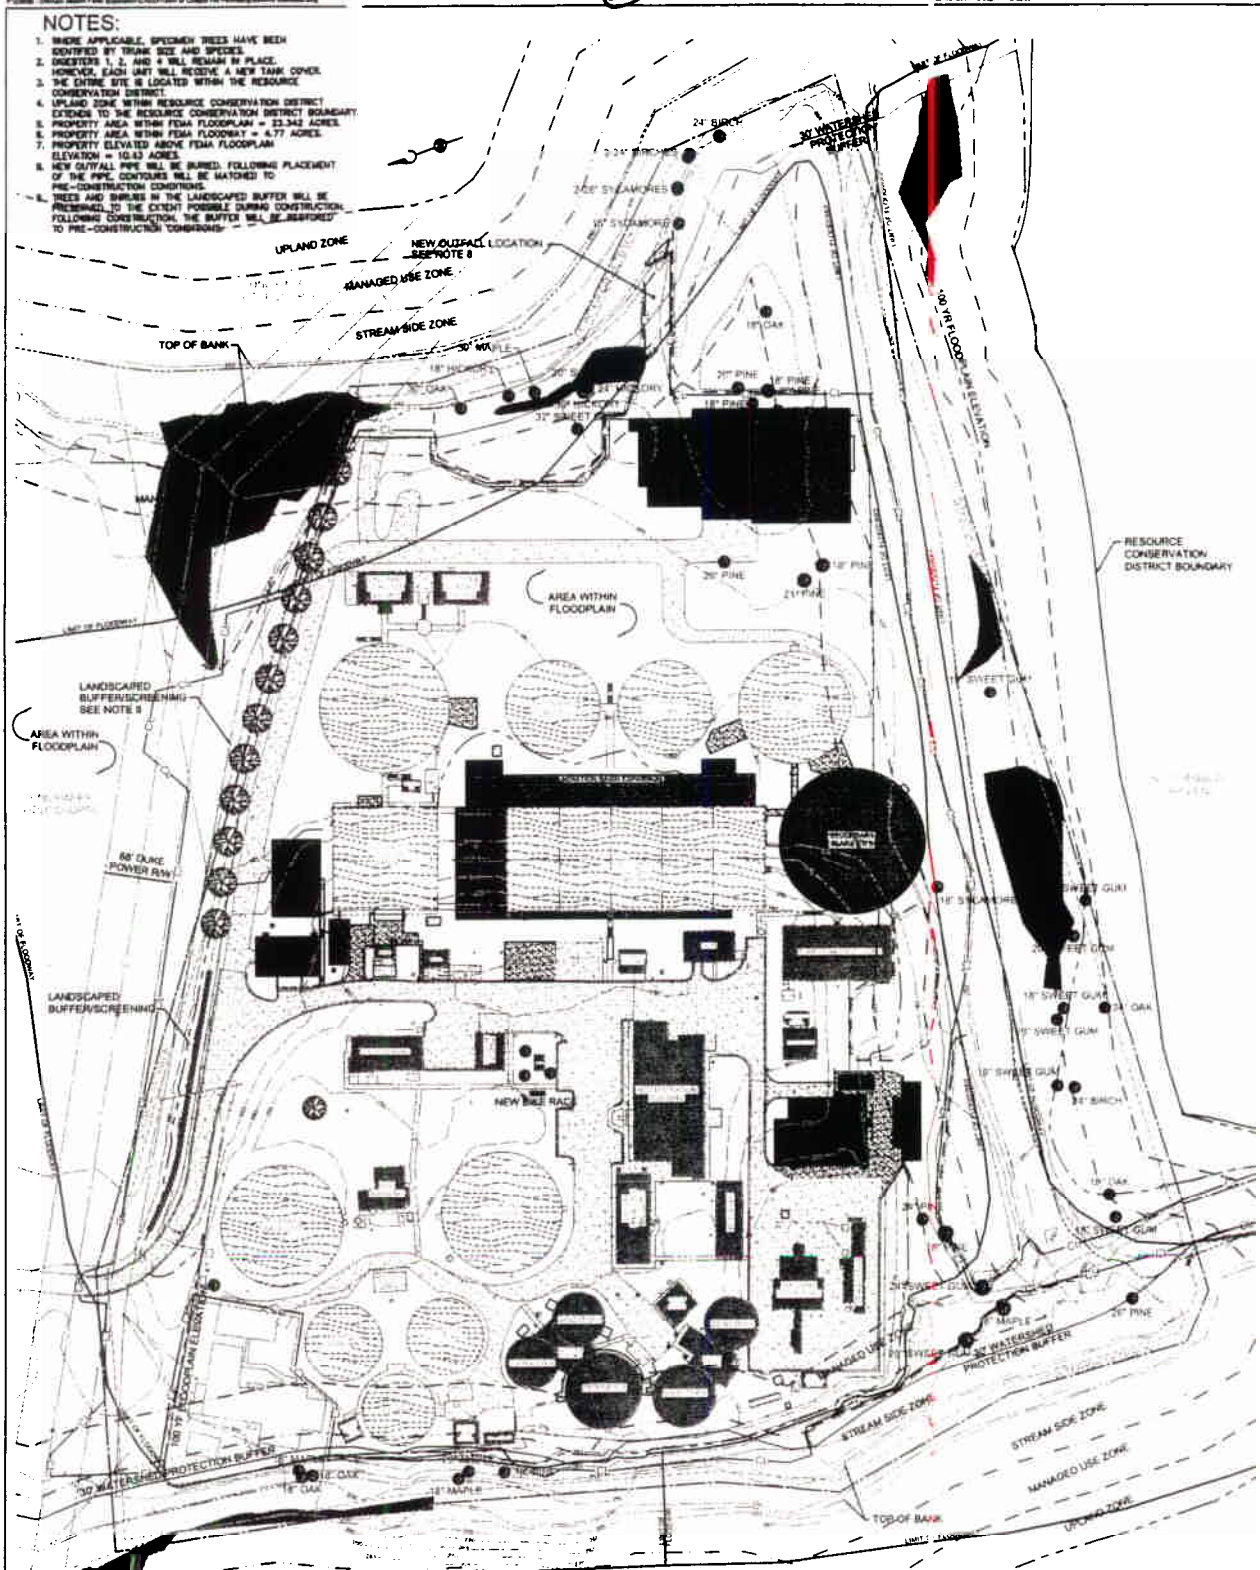

LEGEND:

- | | | | | | | | |
|--|-----------------------------|--|---------------------------------------|--|----------------------------|--|-----------------------------------|
| | SPECIMEN TREE TO BE REMOVED | | EXISTING BUILDING/STRUCTURE WITH ROOF | | PROPOSED OPEN TANK | | EXISTING CATCH BASINS (TWO TYPES) |
| | TREE PROTECTION | | PROPOSED BUILDING/STRUCTURE WITH ROOF | | EXISTING OPEN TANK | | PROPOSED CATCH BASINS (TWO TYPES) |
| | WETLANDS | | EXISTING PAVEMENT | | EXISTING OVERHEAD UTILITY | | INDIVIDUAL BUSHES |
| | | | PROPOSED PAVEMENT | | PROPERTY LINE | | INDIVIDUAL TREES |
| | | | | | CONTOUR LINE AND ELEVATION | | POST CONSTRUCTION WOODED AREA |
| | | | | | LIMITS OF CONSTRUCTION | | |
| | | | | | ORANGE TREE SAVE FABRIC | | |

BROWN AND CALDWELL



OWAS/ MASON FARM WWTP UPGRADE
DETAILED SITE PLAN

Revised SHe Plan 2-3-04