


PROPOSED GREENWAY EXTENSION

(SOS)

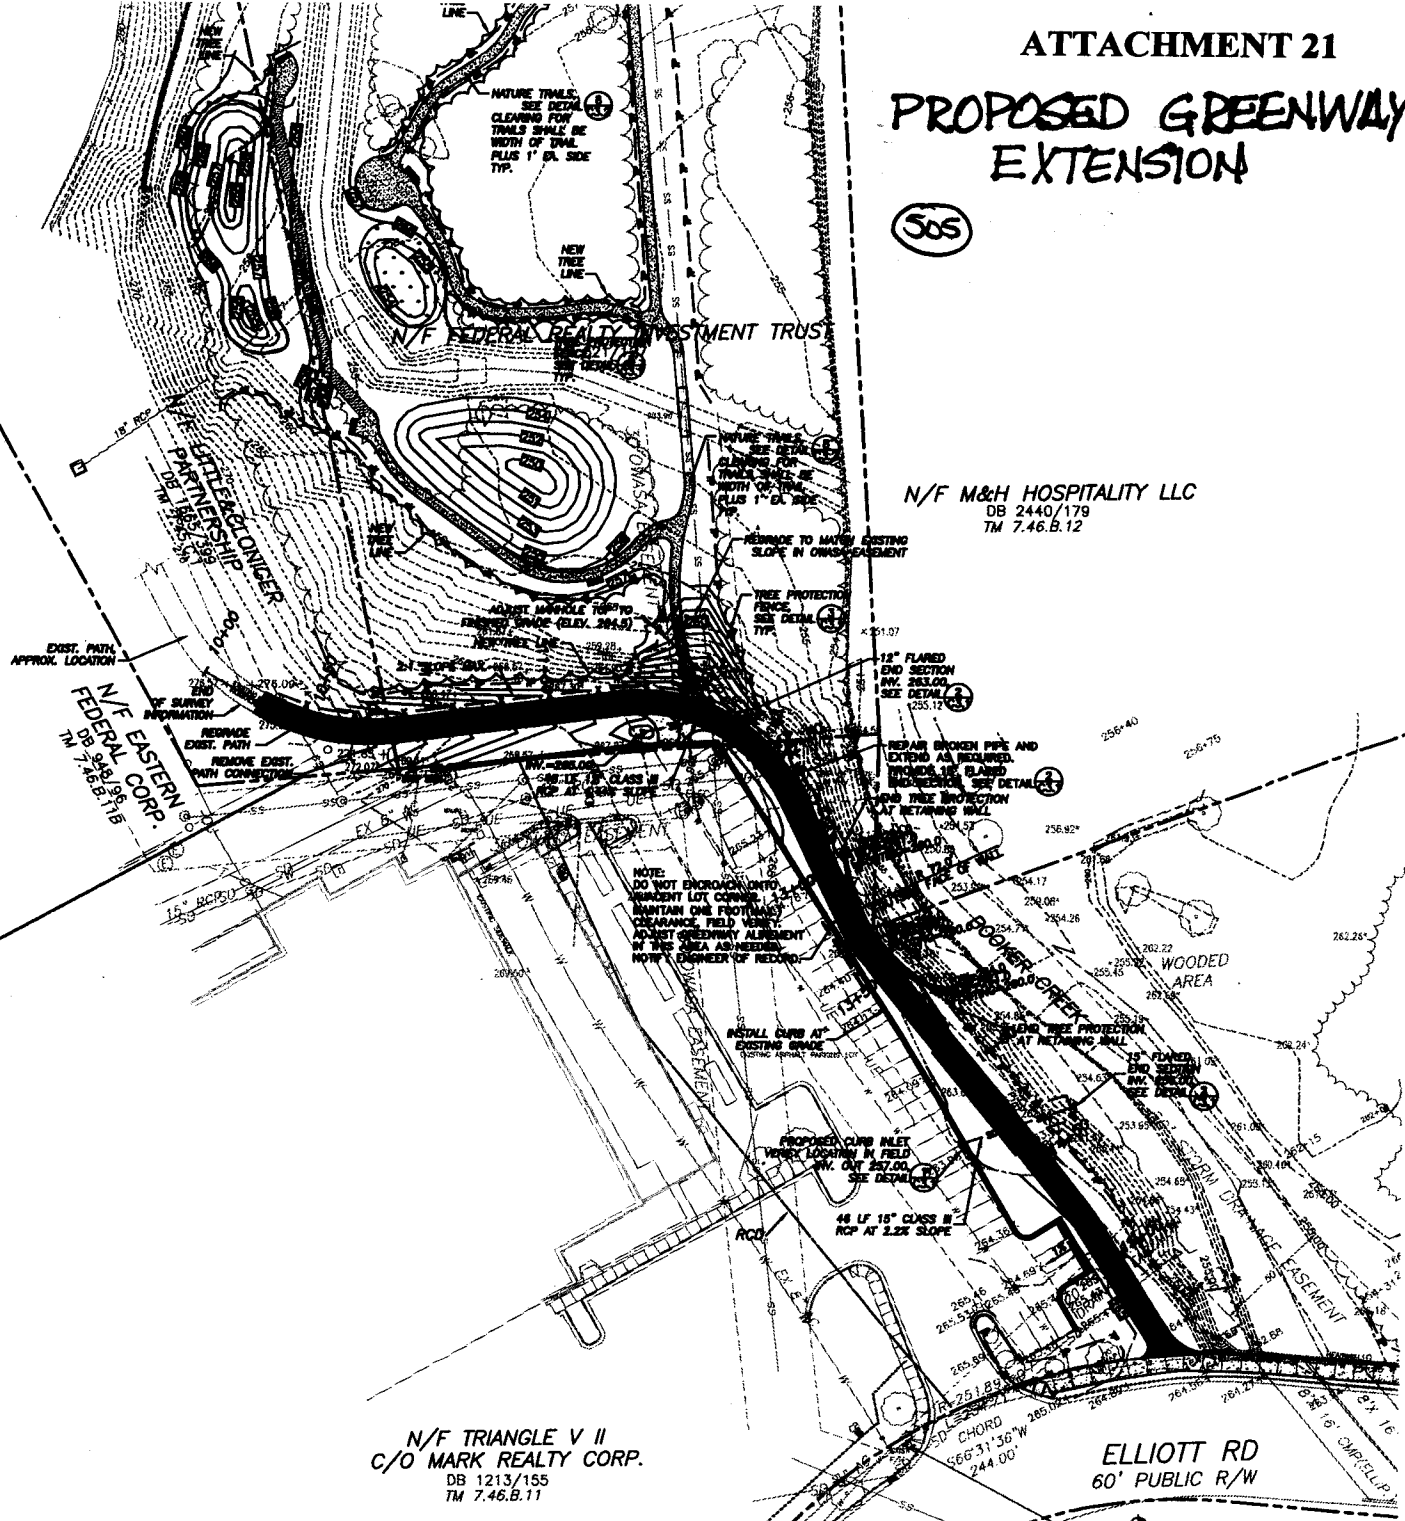

N/F M&H HOSPITALITY LLC
DB 2440/179
TM 7.46.B.12

N/F EASTERN FEDERAL CORP.
DB 942/198
TM 7.46.B.15

N/F TRIANGLE V II
C/O MARK REALTY CORP.
DB 1213/155
TM 7.46.B.11

ELLIOTT RD
60' PUBLIC R/W

SITE BENCHMARK
TOP FLANGE NUT ON FIRE HYDRANT
ELEVATION = 266.22

BOOKER CREEK LINEAR PARK
SCALE: 1" = 80'

ELLIOTT RD
60' PUBLIC R/W