


124

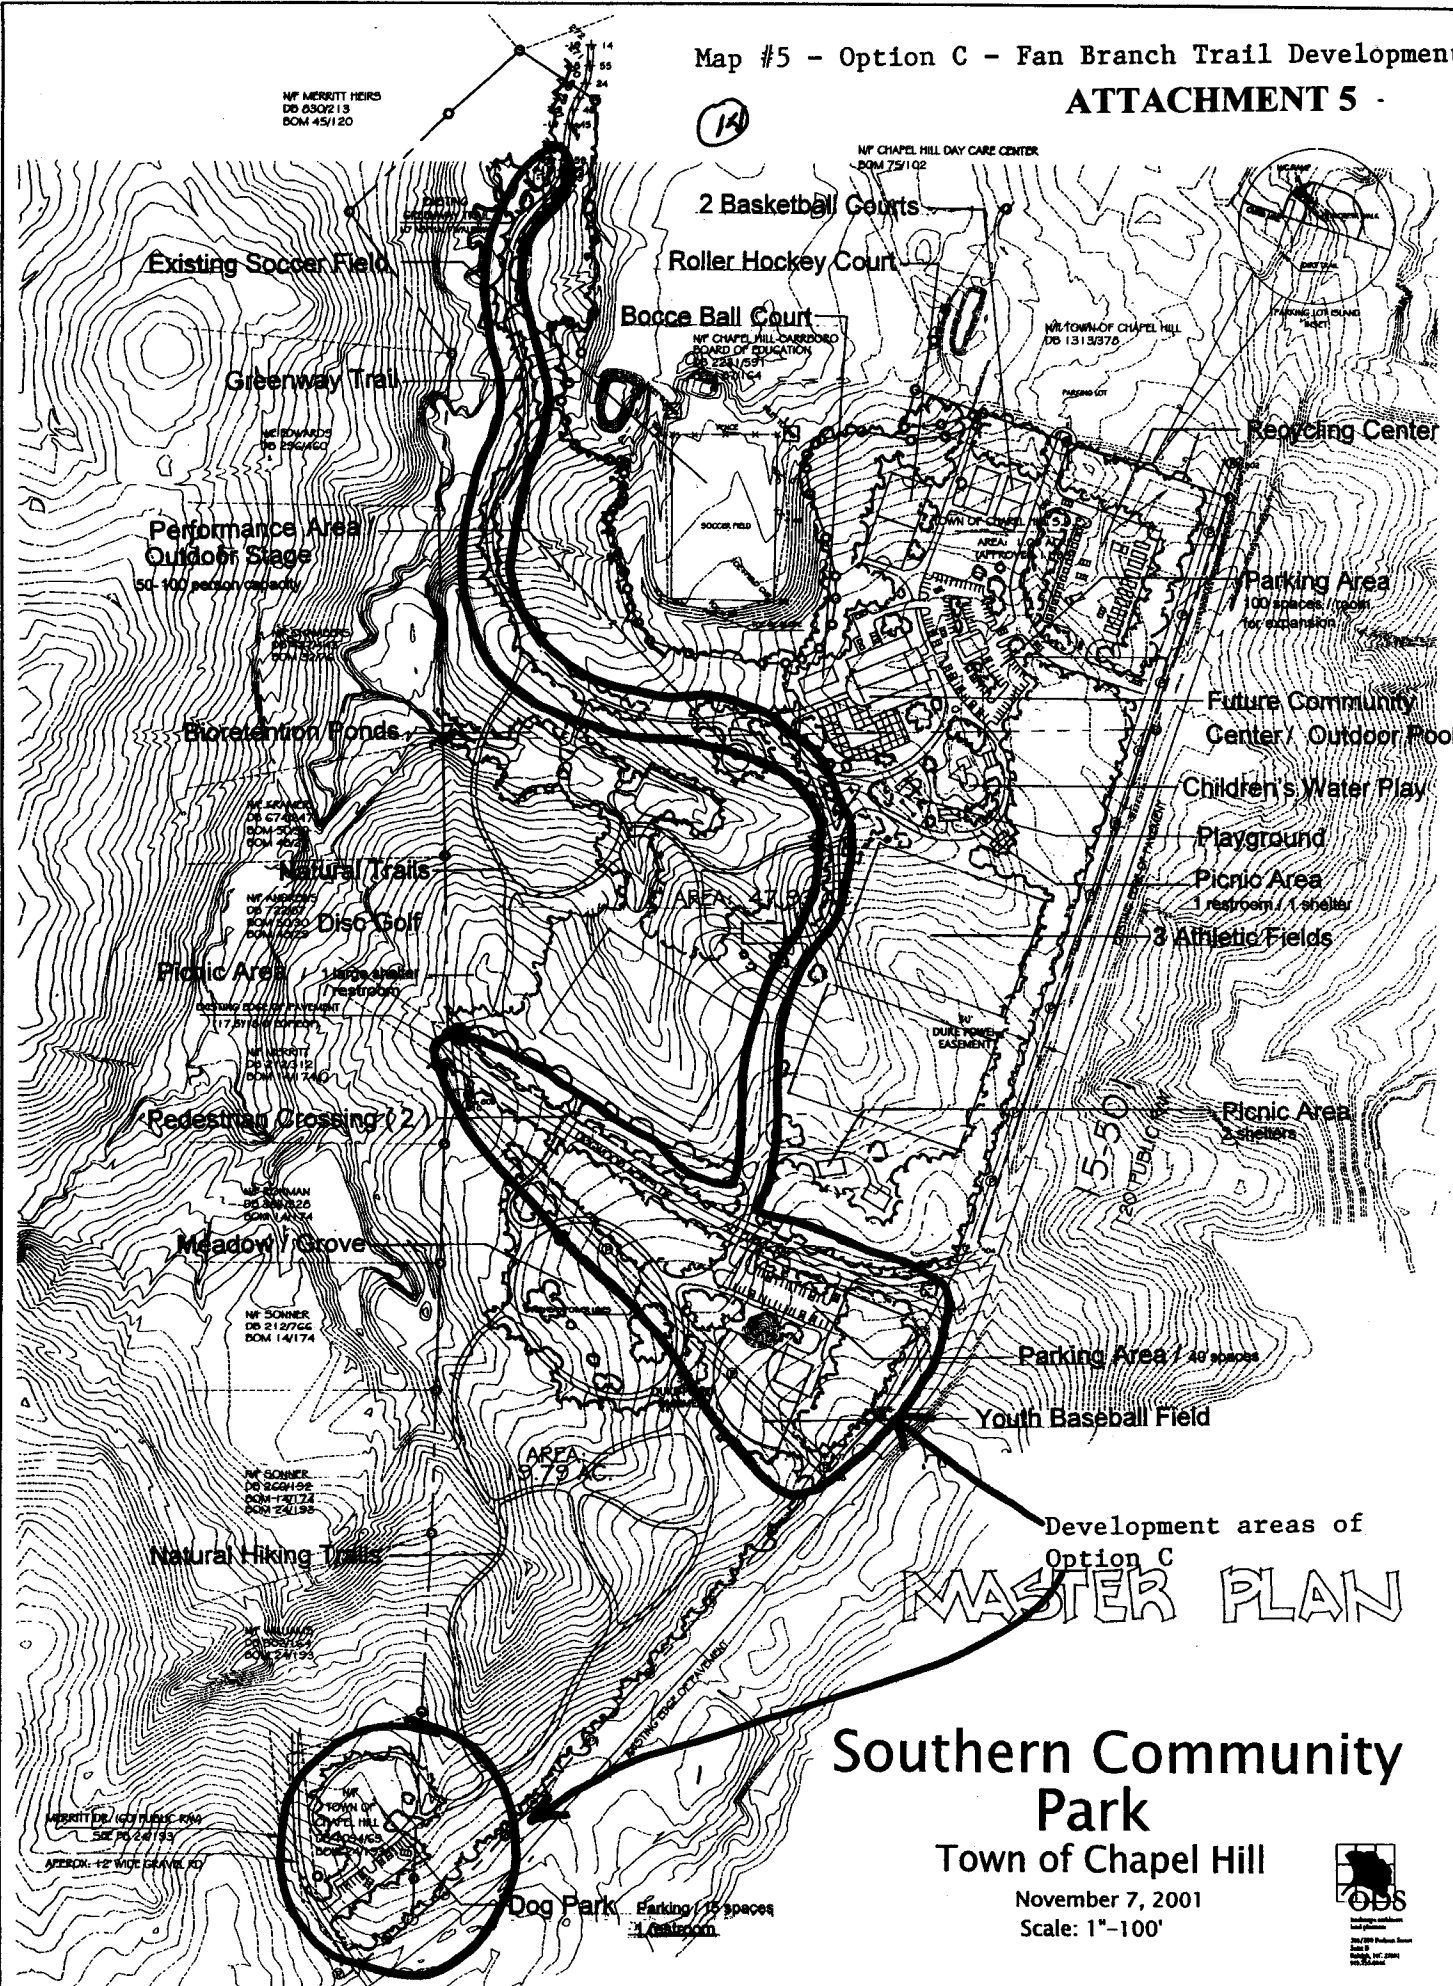

Development areas of Option C
MASTER PLAN

Southern Community Park
Town of Chapel Hill

November 7, 2001
Scale: 1"=100'



MERRITT DR / GUY BLISS - R/W
SEC PG 2 & 193
APPROX. 42" WIDE DRIVE RD

NE SONNER
DB 266192
DOM-181724
DOM-254196

NE SHANNAN
DB 288225
DOM-141574

NE MERRITT
DB 2102112
DOM-2146

NE SONNER
DB 274517
DOM-5128
DOM-4528

NE BOWARDS
DB 282622

NE CHAPEL HILL
DB 1313576

NE CHAPEL HILL DAY CARE CENTER
DOM 751102

NE MERRITT HEIRS
DB 630213
DOM 451120

Dog Park
Parking / 15 spaces
1 restroom

Parking Area / 40 spaces

Picnic Area
2 shelters

Picnic Area
1 restroom / 1 shelter

Children's Water Play

Future Community Center / Outdoor Pool

Parking Area
100 spaces / room for expansion

Recycling Center

Bocce Ball Court

Roller Hockey Court

2 Basketball Courts

Existing Soccer Field

Performance Area
Outdoor Stage
50-100 person capacity

Retention Ponds

Picnic Area
1 restroom / 1 shelter

Redestman Crossing (2)

Meadow Grove

Natural Hiking Trails

