




Proposed Right-of-Way Closure

ATTACHMENT 1

A

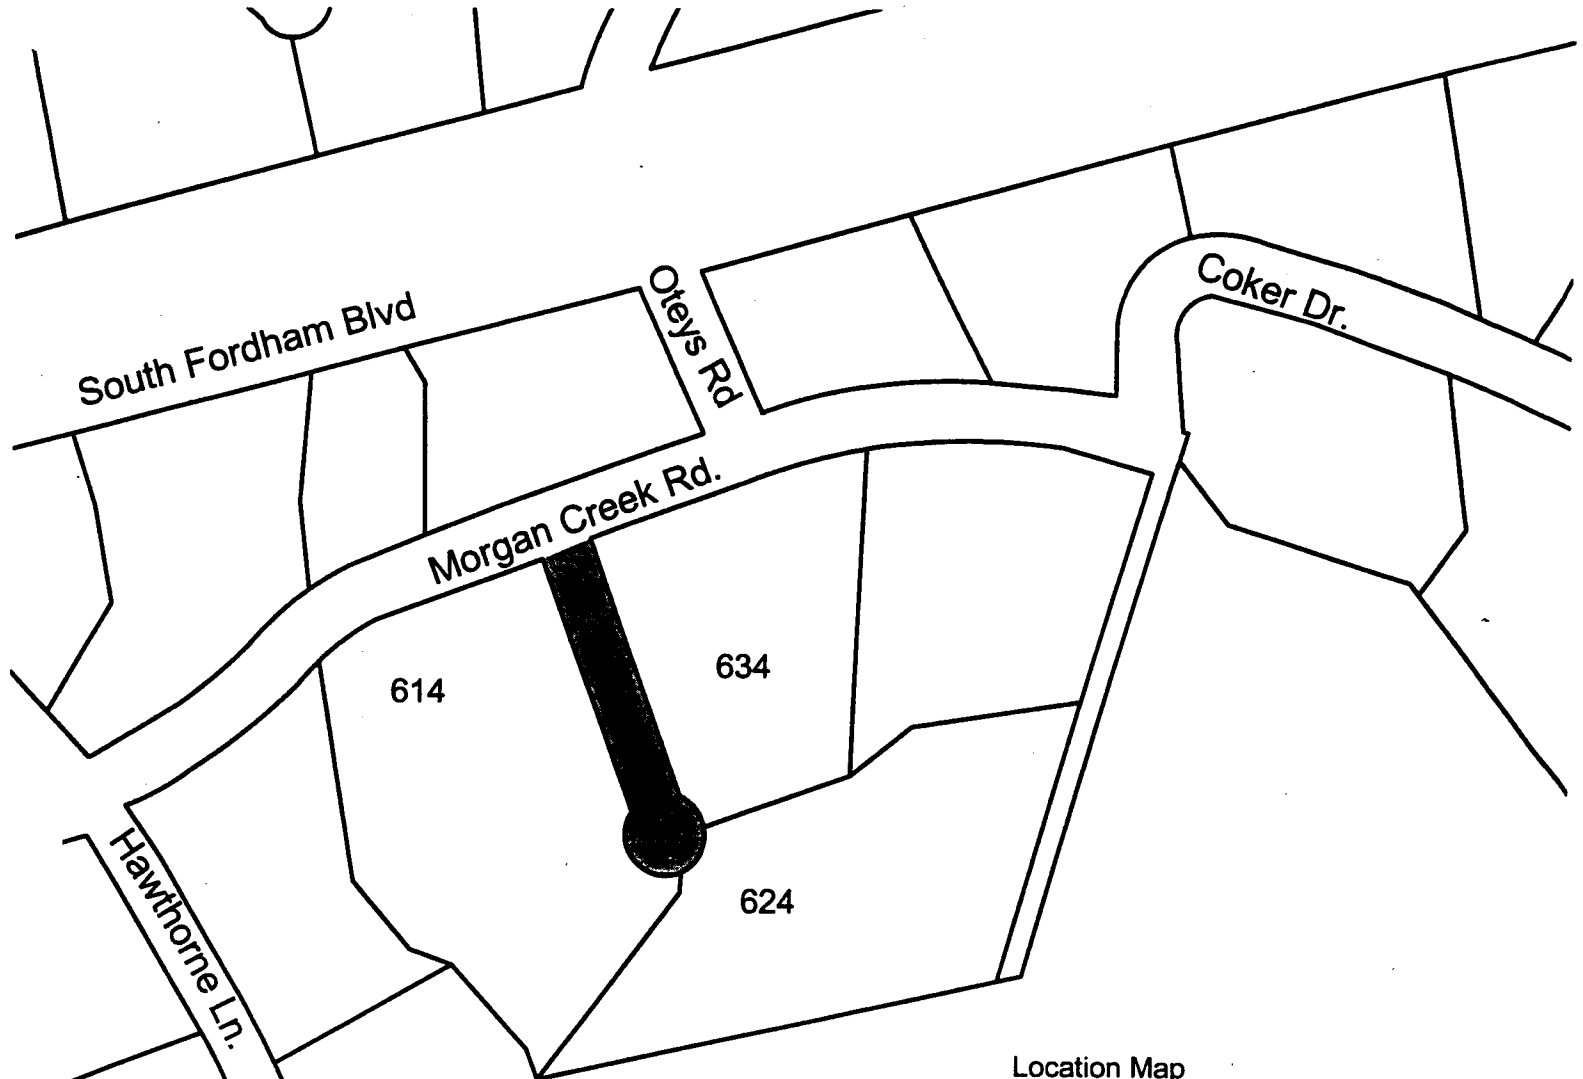

Location Map

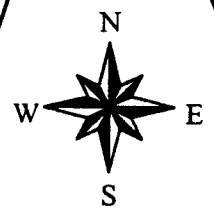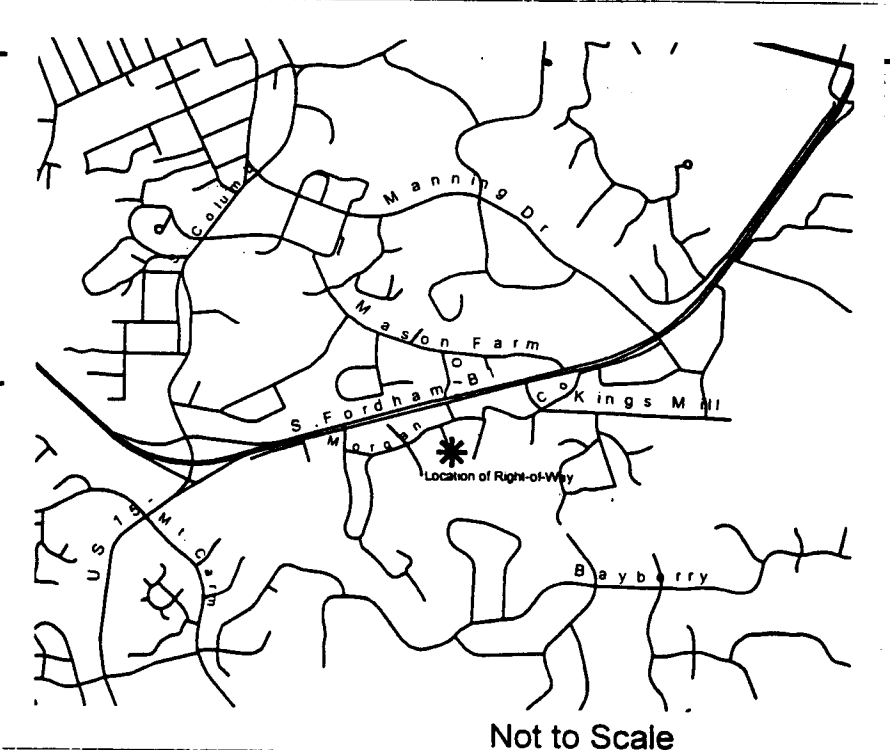

Legend

- Parcel Lines
- Right of Way to be Closed

0 500 Feet

Not to Scale