

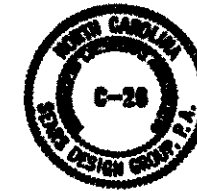


DATE PLOTTED: 5/22/02

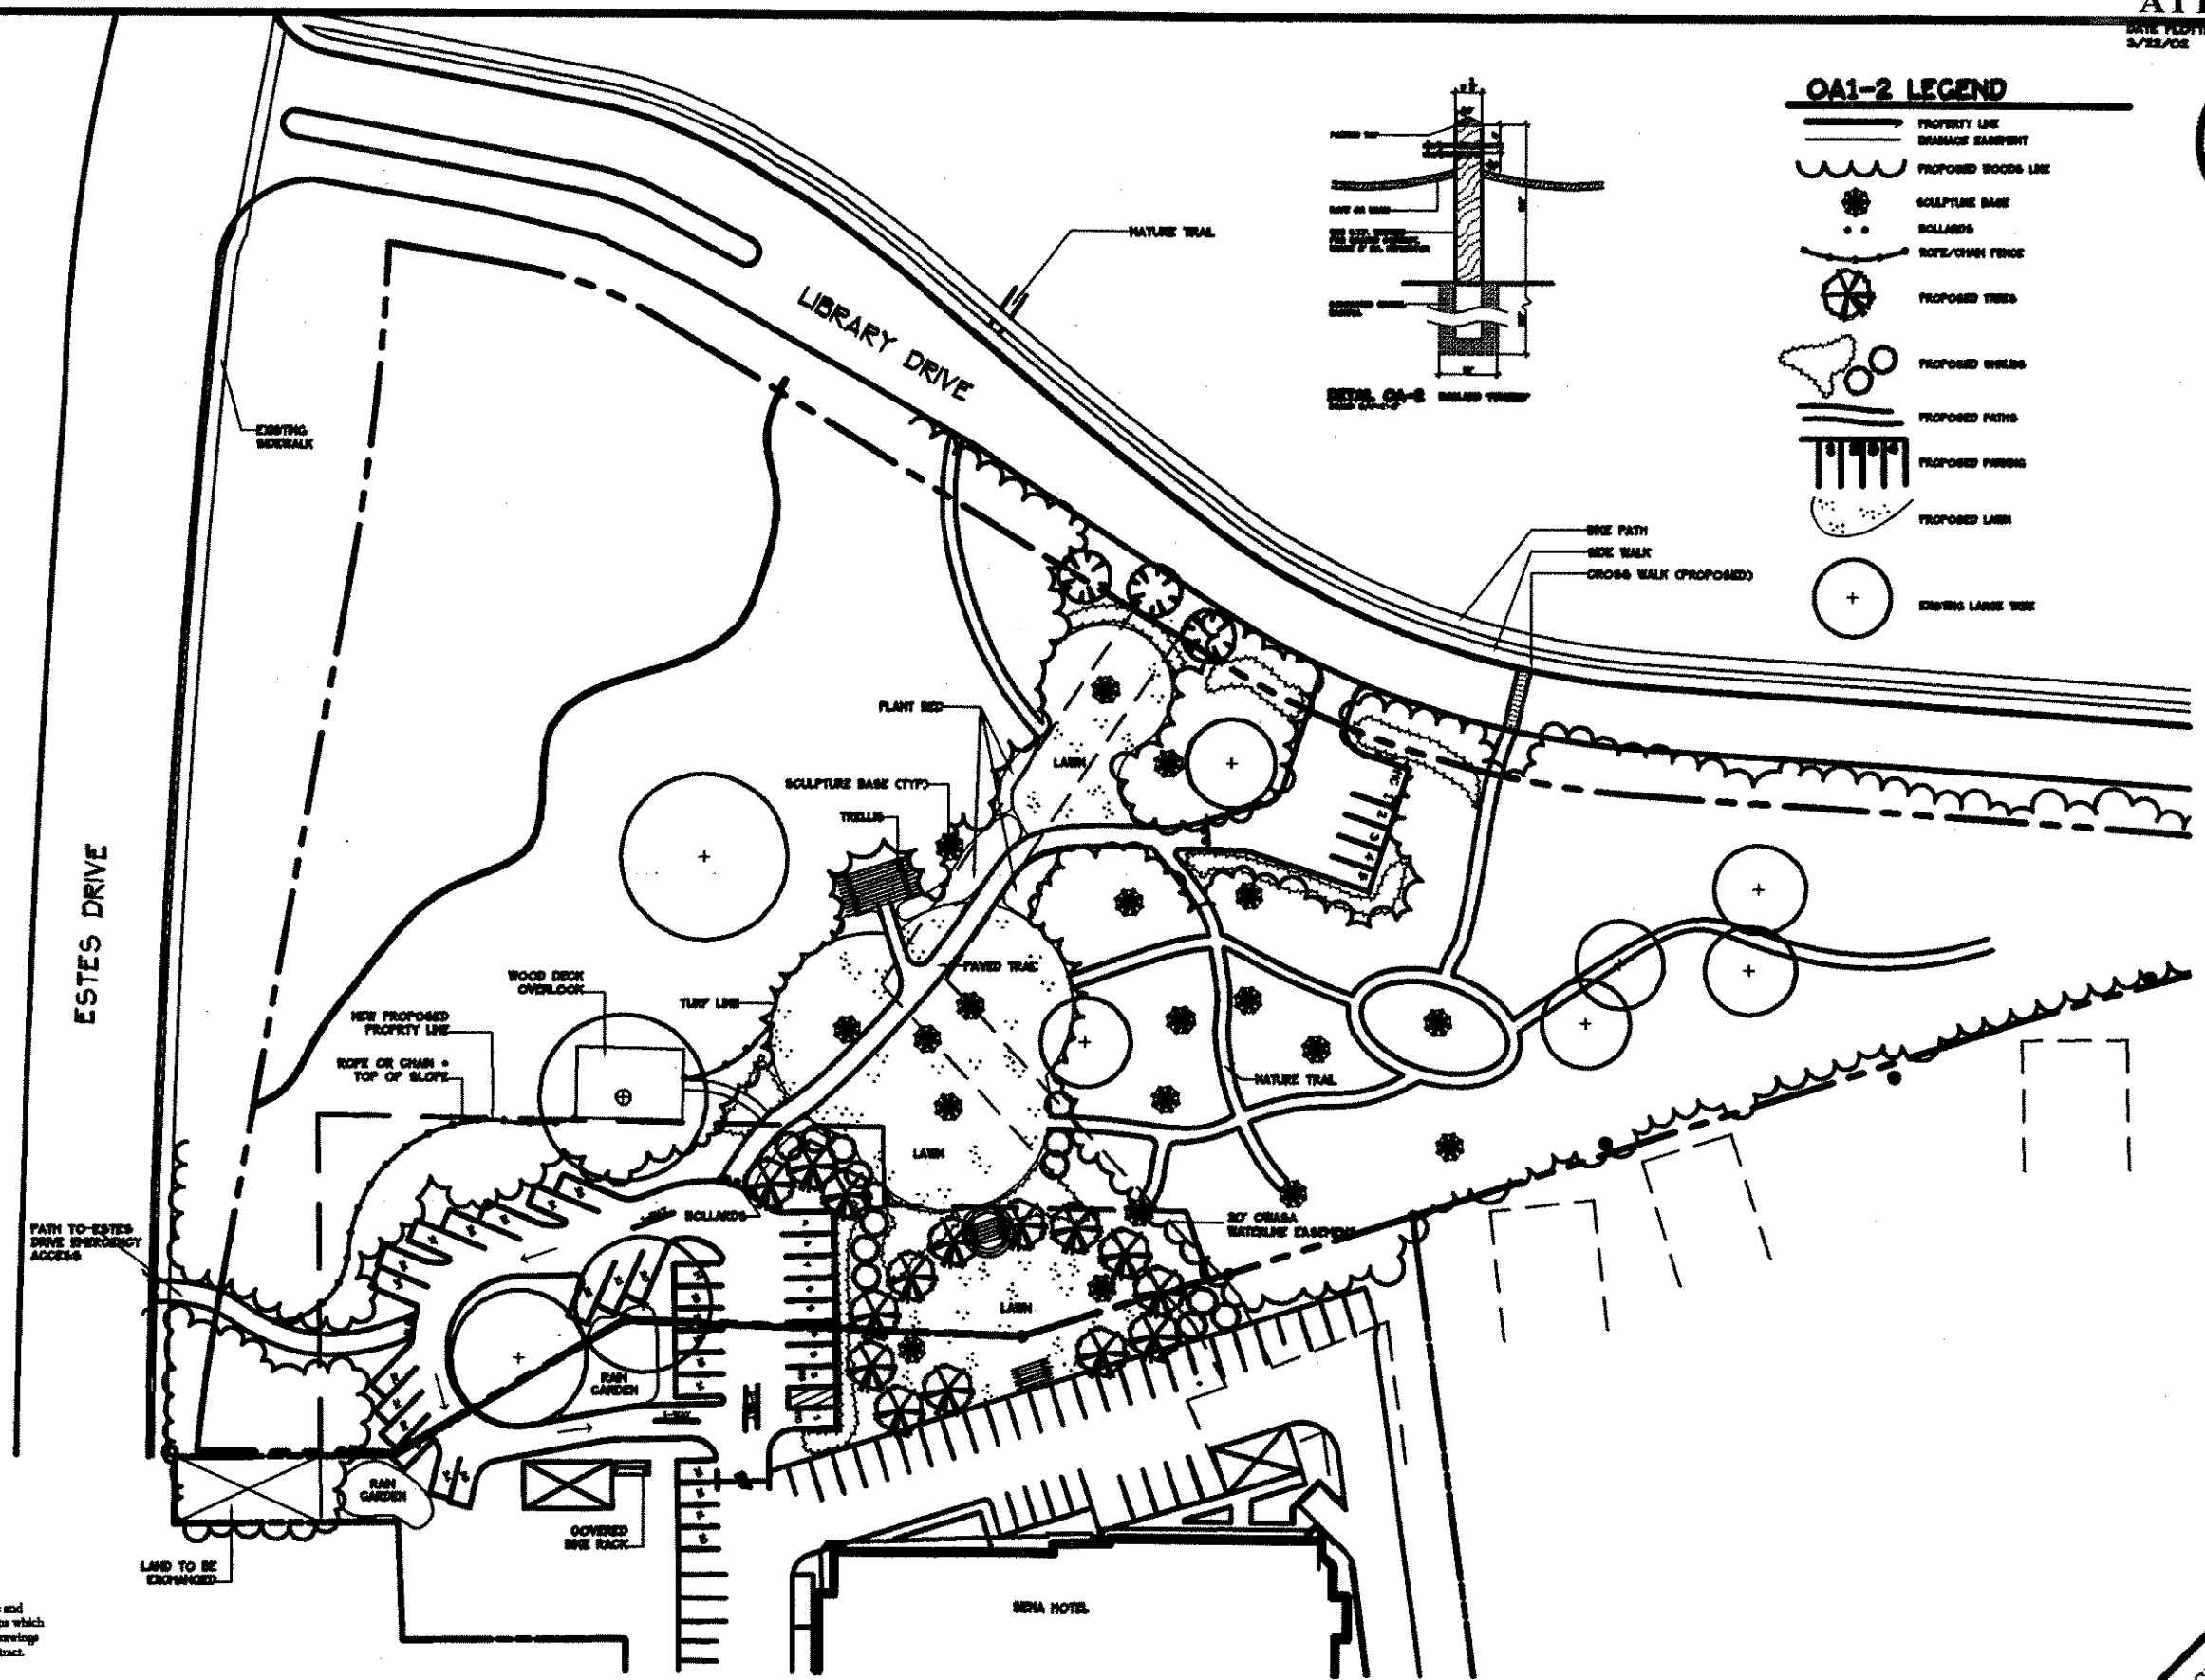

OA1-2 LEGEND

- PROPERTY LINE
- DAMAGE EASEMENT
- PROPOSED WOODS LINE
- SCULPTURE BASE
- BOLLARDS
- ROPE/CABLE FENCE
- PROPOSED TREES
- PROPOSED SHRUBS
- PROPOSED PATHS
- PROPOSED PAVING
- PROPOSED LAWN
- EXISTING LARGE TREE

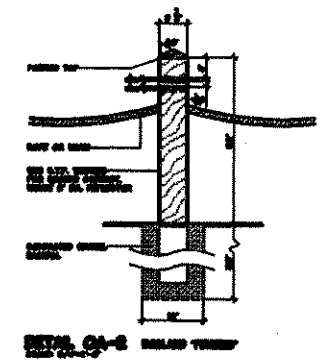

PRICHARD PARK
OPTION A
CHAPEL HILL, NORTH CAROLINA

Proj: DCIS
Coord: 5/23/02
Date:
Revisions:

ALL CONTRACTORS SHALL examine and reference all the drawings and specifications which are a part of this contract, not just those drawings and specifications for a particular sub-contract.

UNDERGROUND UTILITIES: Prior to beginning layout and prior to beginning construction, all contractors and subcontractors who are moving earth or digging in the ground SHALL CONTACT NORTH CAROLINA ONE-CALL 1-800-632-4949, to have them field mark all underground utility services.

A-1 LAND SALE AND SCULPTURE GARDEN CONCEPT
SCALE: 1" = 70'

SEARS DESIGN GROUP, P.A.
LANDSCAPE ARCHITECTS
625 W. Jones Street, Raleigh, NC 27603
(919)822-7000 Fax (919)822-8140
E-mail: searsdesign@aol.com