


LIBRARY DRIVE

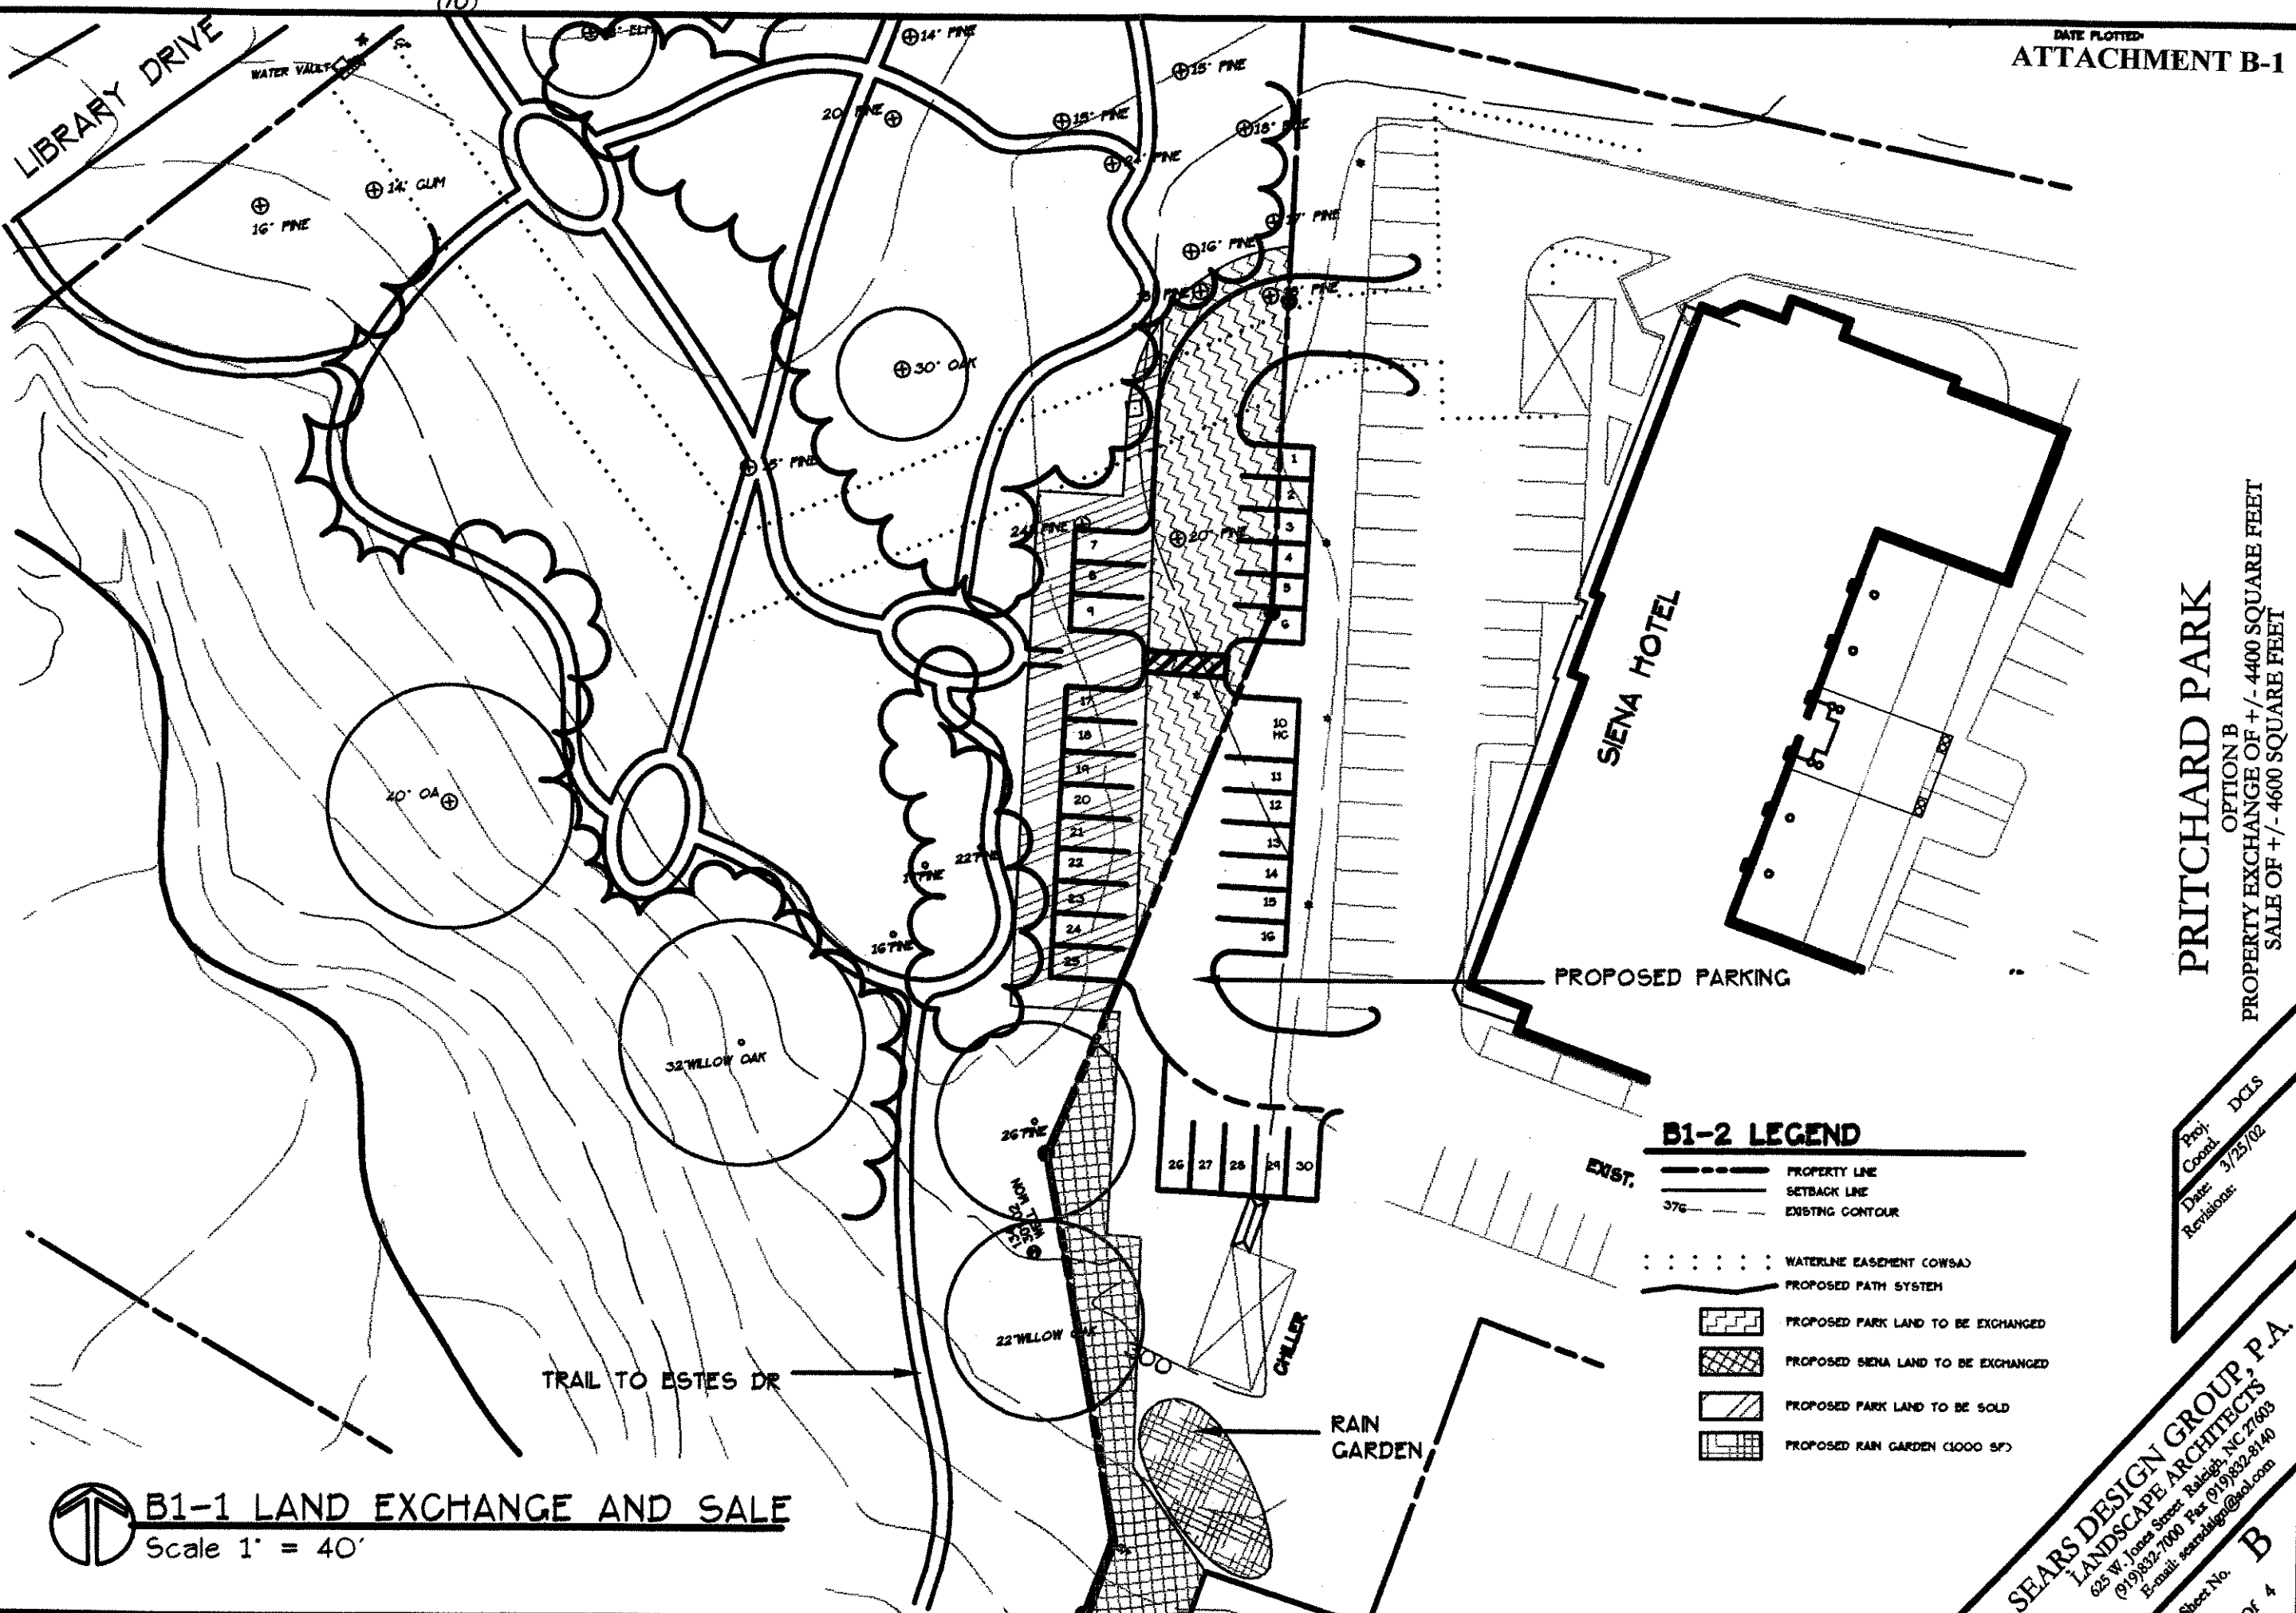

**PRITCHARD PARK**

OPTION B  
PROPERTY EXCHANGE OF +/- 4400 SQUARE FEET  
SALE OF +/- 4600 SQUARE FEET

**B1-2 LEGEND**

- PROPERTY LINE
- SETBACK LINE
- EXISTING CONTOUR
- WATERLINE EASEMENT (OWSA)
- PROPOSED PATH SYSTEM
- [Pattern] PROPOSED PARK LAND TO BE EXCHANGED
- [Pattern] PROPOSED SIENA LAND TO BE EXCHANGED
- [Pattern] PROPOSED PARK LAND TO BE SOLD
- [Pattern] PROPOSED RAIN GARDEN (1000 SF)

Proj: DCLS  
Coord:  
Date: 3/25/02  
Revised:



**B1-1 LAND EXCHANGE AND SALE**

Scale 1" = 40'

**SEARS DESIGN GROUP, P.A.**  
LANDSCAPE ARCHITECTS  
625 W. Jones Street, Raleigh, NC 27603  
(919)832-7000 Fax (919)832-8140  
E-mail: searsdsgn@aol.com