


37

ATTACHMENT 1

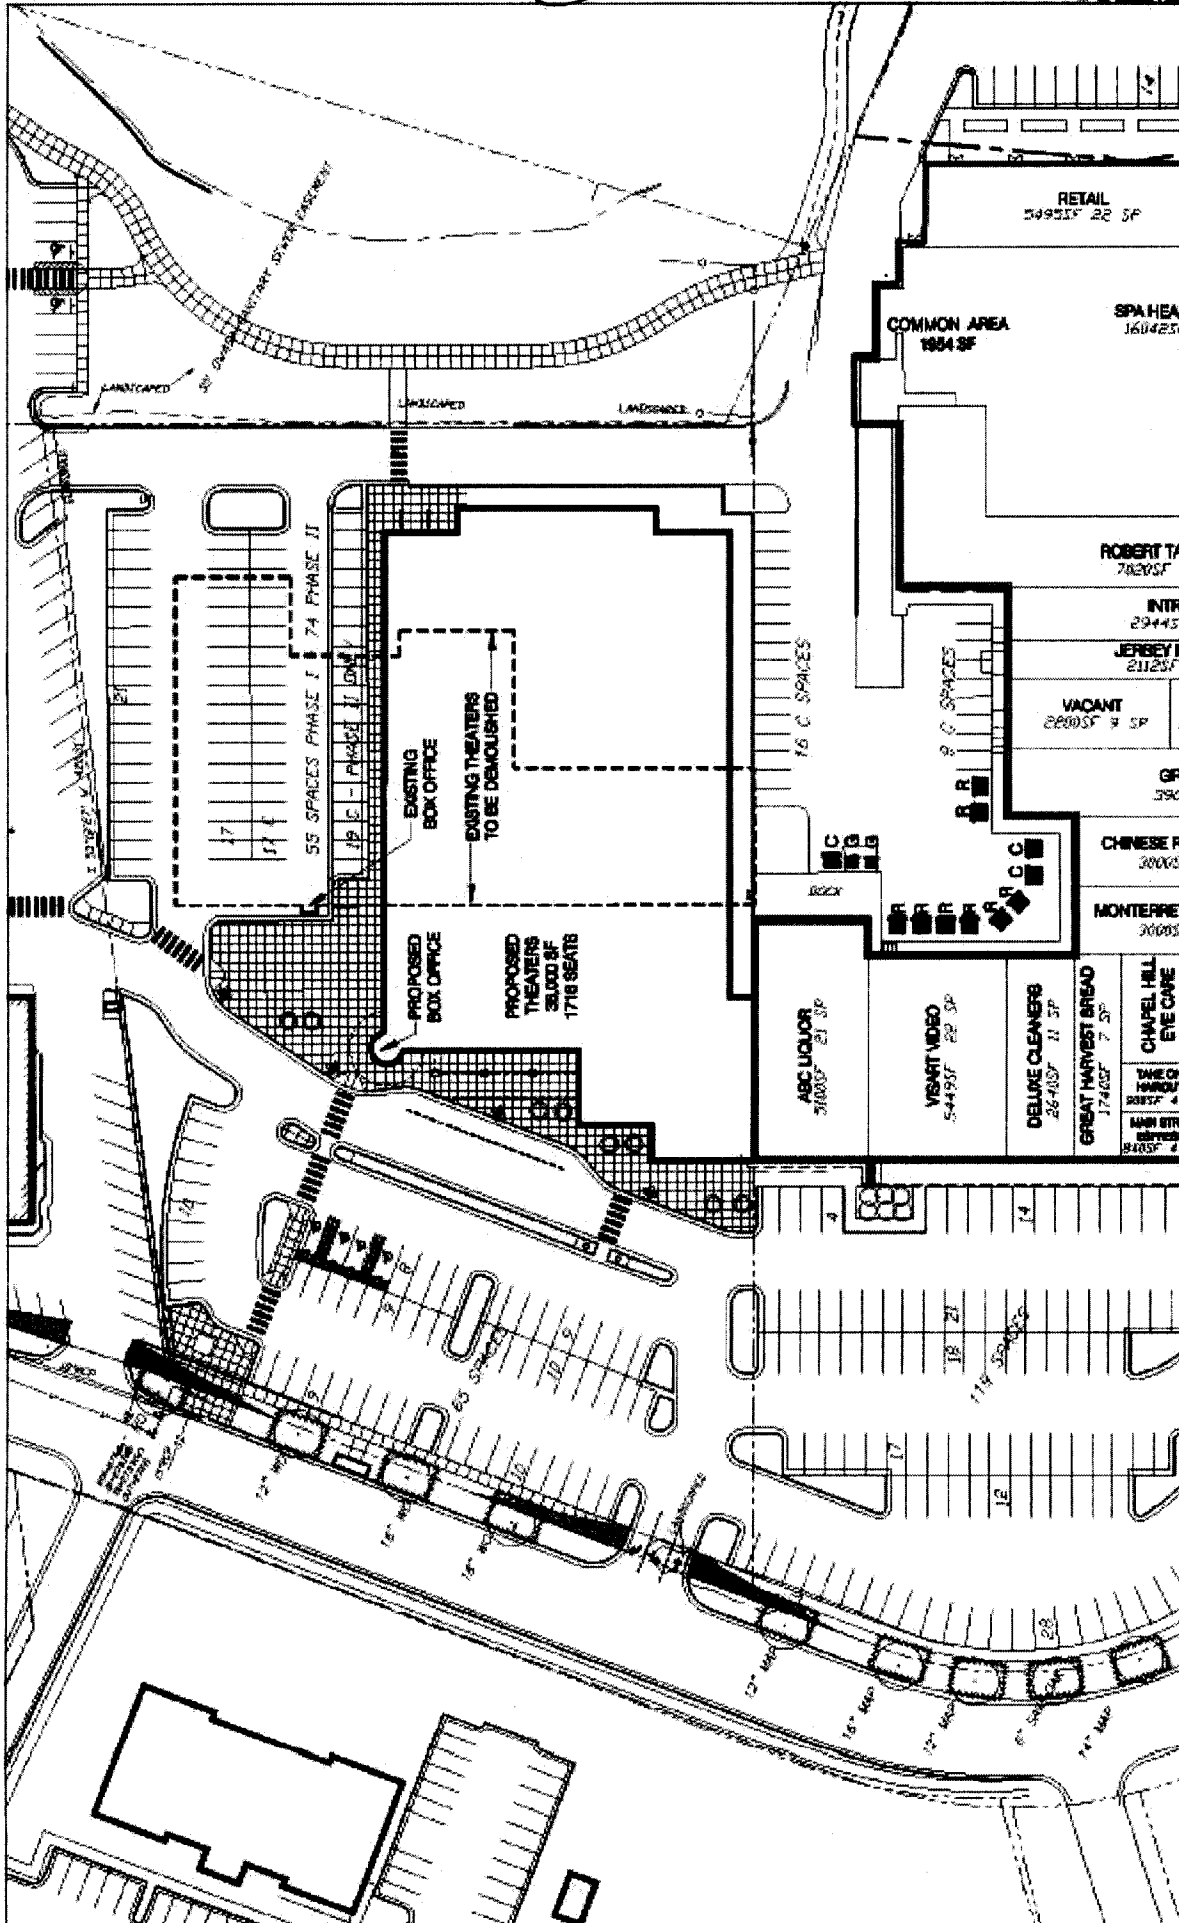

DATE: JAN. 08, 2003
SCALE: 1"=80'

VILLAGE PLAZA THEATER - SPECIAL USE PERMIT
REFUSE COMPACTOR/CONTAINER/PARKING LAYOUT

GURLITZ ARCHITECTURAL GROUP
5310 S. ALSTON AVE., SUITE 220
DURHAM, NC 27713
(919) 489-9000

ATTACHMENT FOR SD-2A