
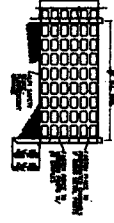


69

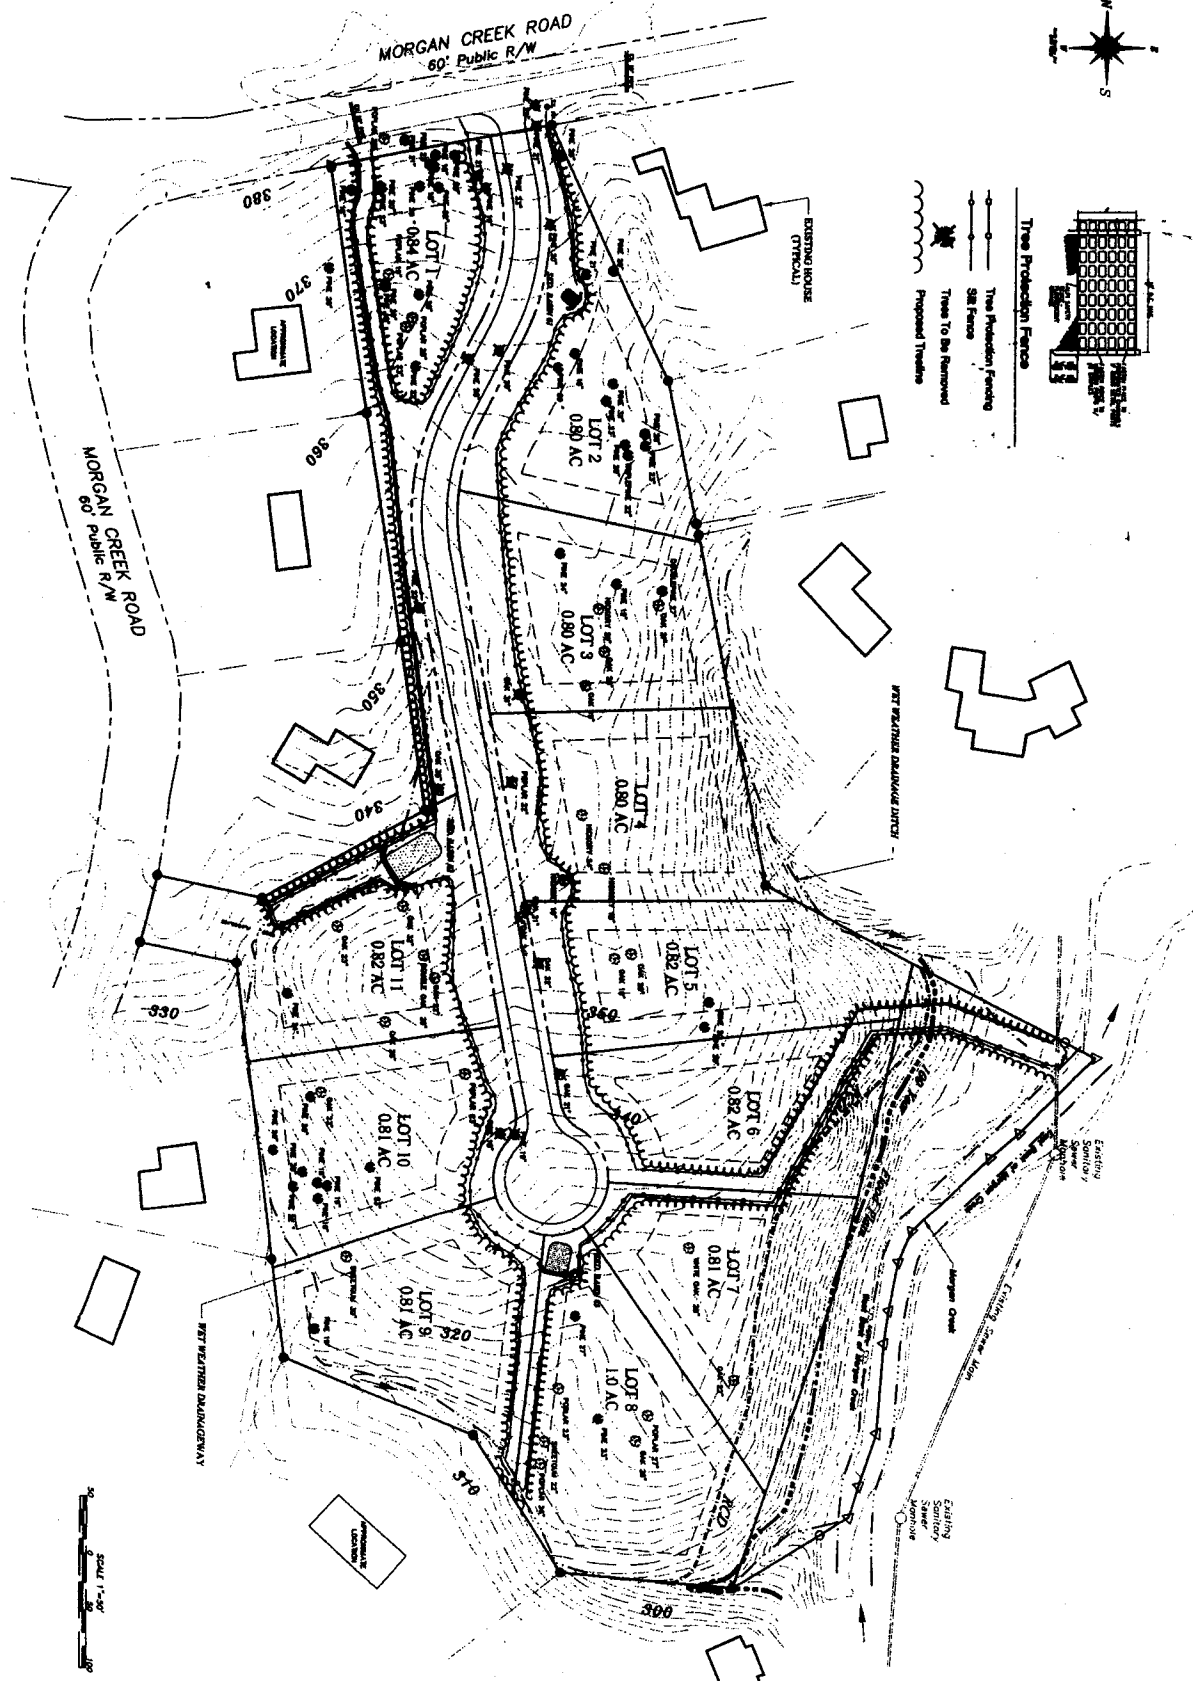

**Tree Protection Fence**  
 Tree Protection Fence  
 50' Fence  
 Trees To Be Removed  
 Proposed Tree Line

Preliminary  
Not For Construction

69  
 July 12, 2002  
 LANDSCAPE PROTECTION PLAN

**CREEKSIDE**  
 SUBDIVISION  
 Chapel Hill, North Carolina  
**PRELIMINARY PLAT**

Applicant  
 Creekside Development Group, LLC  
 9191 Old NC 86  
 Chapel Hill, NC 27516

Date



**MITCHELL WESTENDORF, P.A.**  
 Engineering and Surveying  
 P.A. No. 13428, State of North Carolina  
 100 West Street, Suite 2000, Chapel Hill, NC 27516