


5

ATTACHMENT 2

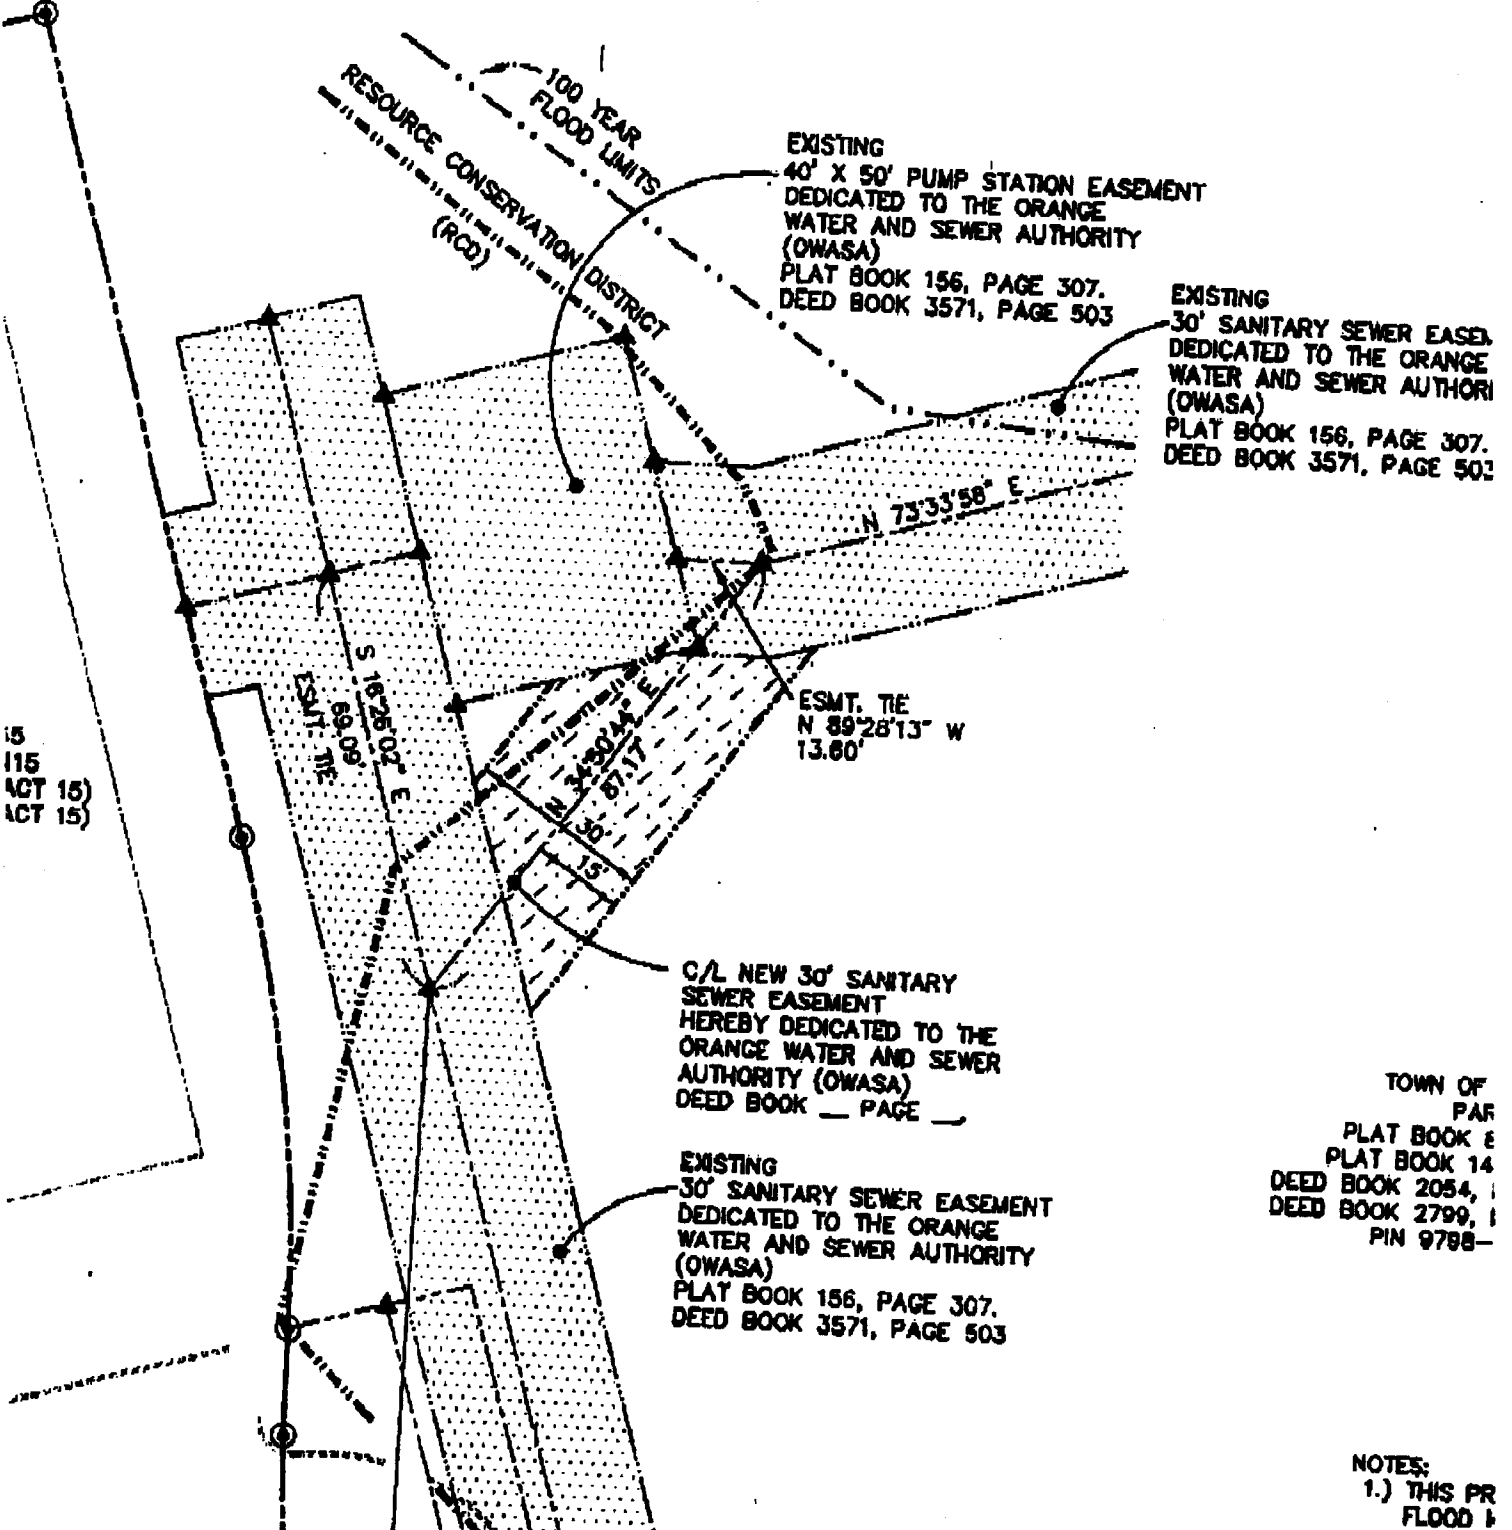

NOTES:
 1.) THIS PR
 FLOOD I