


RECORDS OF THE DOCUMENTS DEED BY GRANTOR  
 MARY F. BANBEE PEARL BANBEE  
 D.B. 233-641  
 0.3/25/22  
 Town of Chapel Hill

300 PAGES 13  
 MAR 11 P 42  
 JOYCE H. PEARSON  
 REGISTRAR  
 U.N.C.  
 WILBERT L. JONES  
 D.B. 279-299

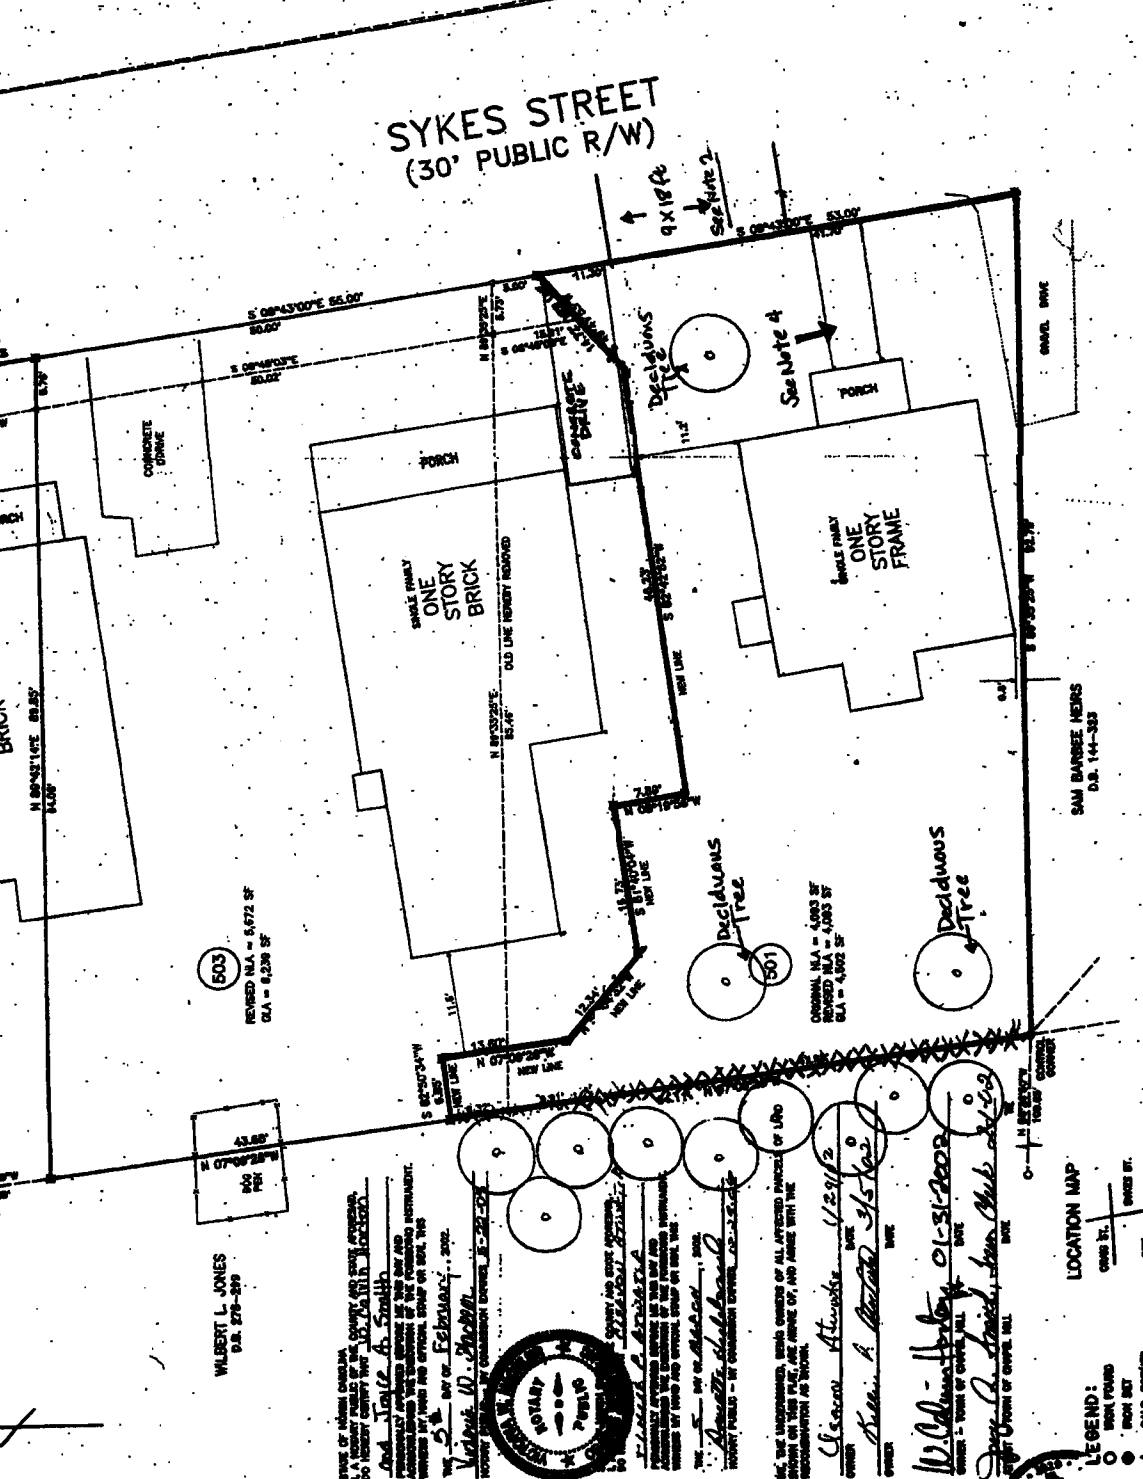

STATE OF NORTH CAROLINA  
 COUNTY OF ORANGE  
 I, Michael A. Atwater, Clerk of Orange County, do hereby certify that the above and plat to which this certification is appended are all documents and instruments for record as provided by law.  
 My Comm. Expires 03-11-2022  
 DATE OF CERTIFICATION: 03-11-2022



LEGEND:  
 ○ MARK FOUND  
 ● MARK NOT FOUND  
 ▲ GULCH, WOODS

LOCATION MAP  
 SHOWS TOWN OF CHAPEL HILL  
 SHOWS COUNTY OF ORANGE, NORTH CAROLINA

RECOMBINATION  
 OF THE PROPERTY OF  
**CLEAVON ATWATER**  
**LILLIE P. ATWATER**  
 AND  
**THE TOWN OF CHAPEL HILL**

PROPERTY ADDRESS: 503 SYKES STREET  
 TAX MAP REFERENCE: 7.833.9  
 PIN NUMBER: 8788-07-4234 - Parcel 4  
 DEED BOOK REFERENCE: 1860-285  
 OWNER: CLEAVON & LILLIE P. ATWATER  
 107 GLOSSON CIRCLE  
 CHARLOTTE, N.C. 27510

PROPERTY ADDRESS: 501 SYKES STREET  
 TAX MAP REFERENCE: 7.833.9  
 PIN NUMBER: 8788-07-4448 - Parcel 4  
 DEED BOOK REFERENCE: 2188-481  
 OWNER: TOWN OF CHAPEL HILL  
 308 N. COLUMBIA STREET  
 CHAPEL HILL, N.C. 27516

CHAPEL HILL TOWNSHIP  
 ORANGE COUNTY  
 NORTH CAROLINA

SCALE: 1" = 10'  
 JANUARY 26, 2022



STATE OF NORTH CAROLINA  
 COUNTY OF ORANGE  
 I, Michael A. Atwater, Clerk of Orange County, do hereby certify that the above and plat to which this certification is appended are all documents and instruments for record as provided by law.  
 My Comm. Expires 03-11-2022  
 DATE OF CERTIFICATION: 03-11-2022