




PRELIMINARY

TOTAL OPEN SPACE:  
259,236.54 sf  
(5.95 Acres)

TOTAL PROP. LOTS: 51

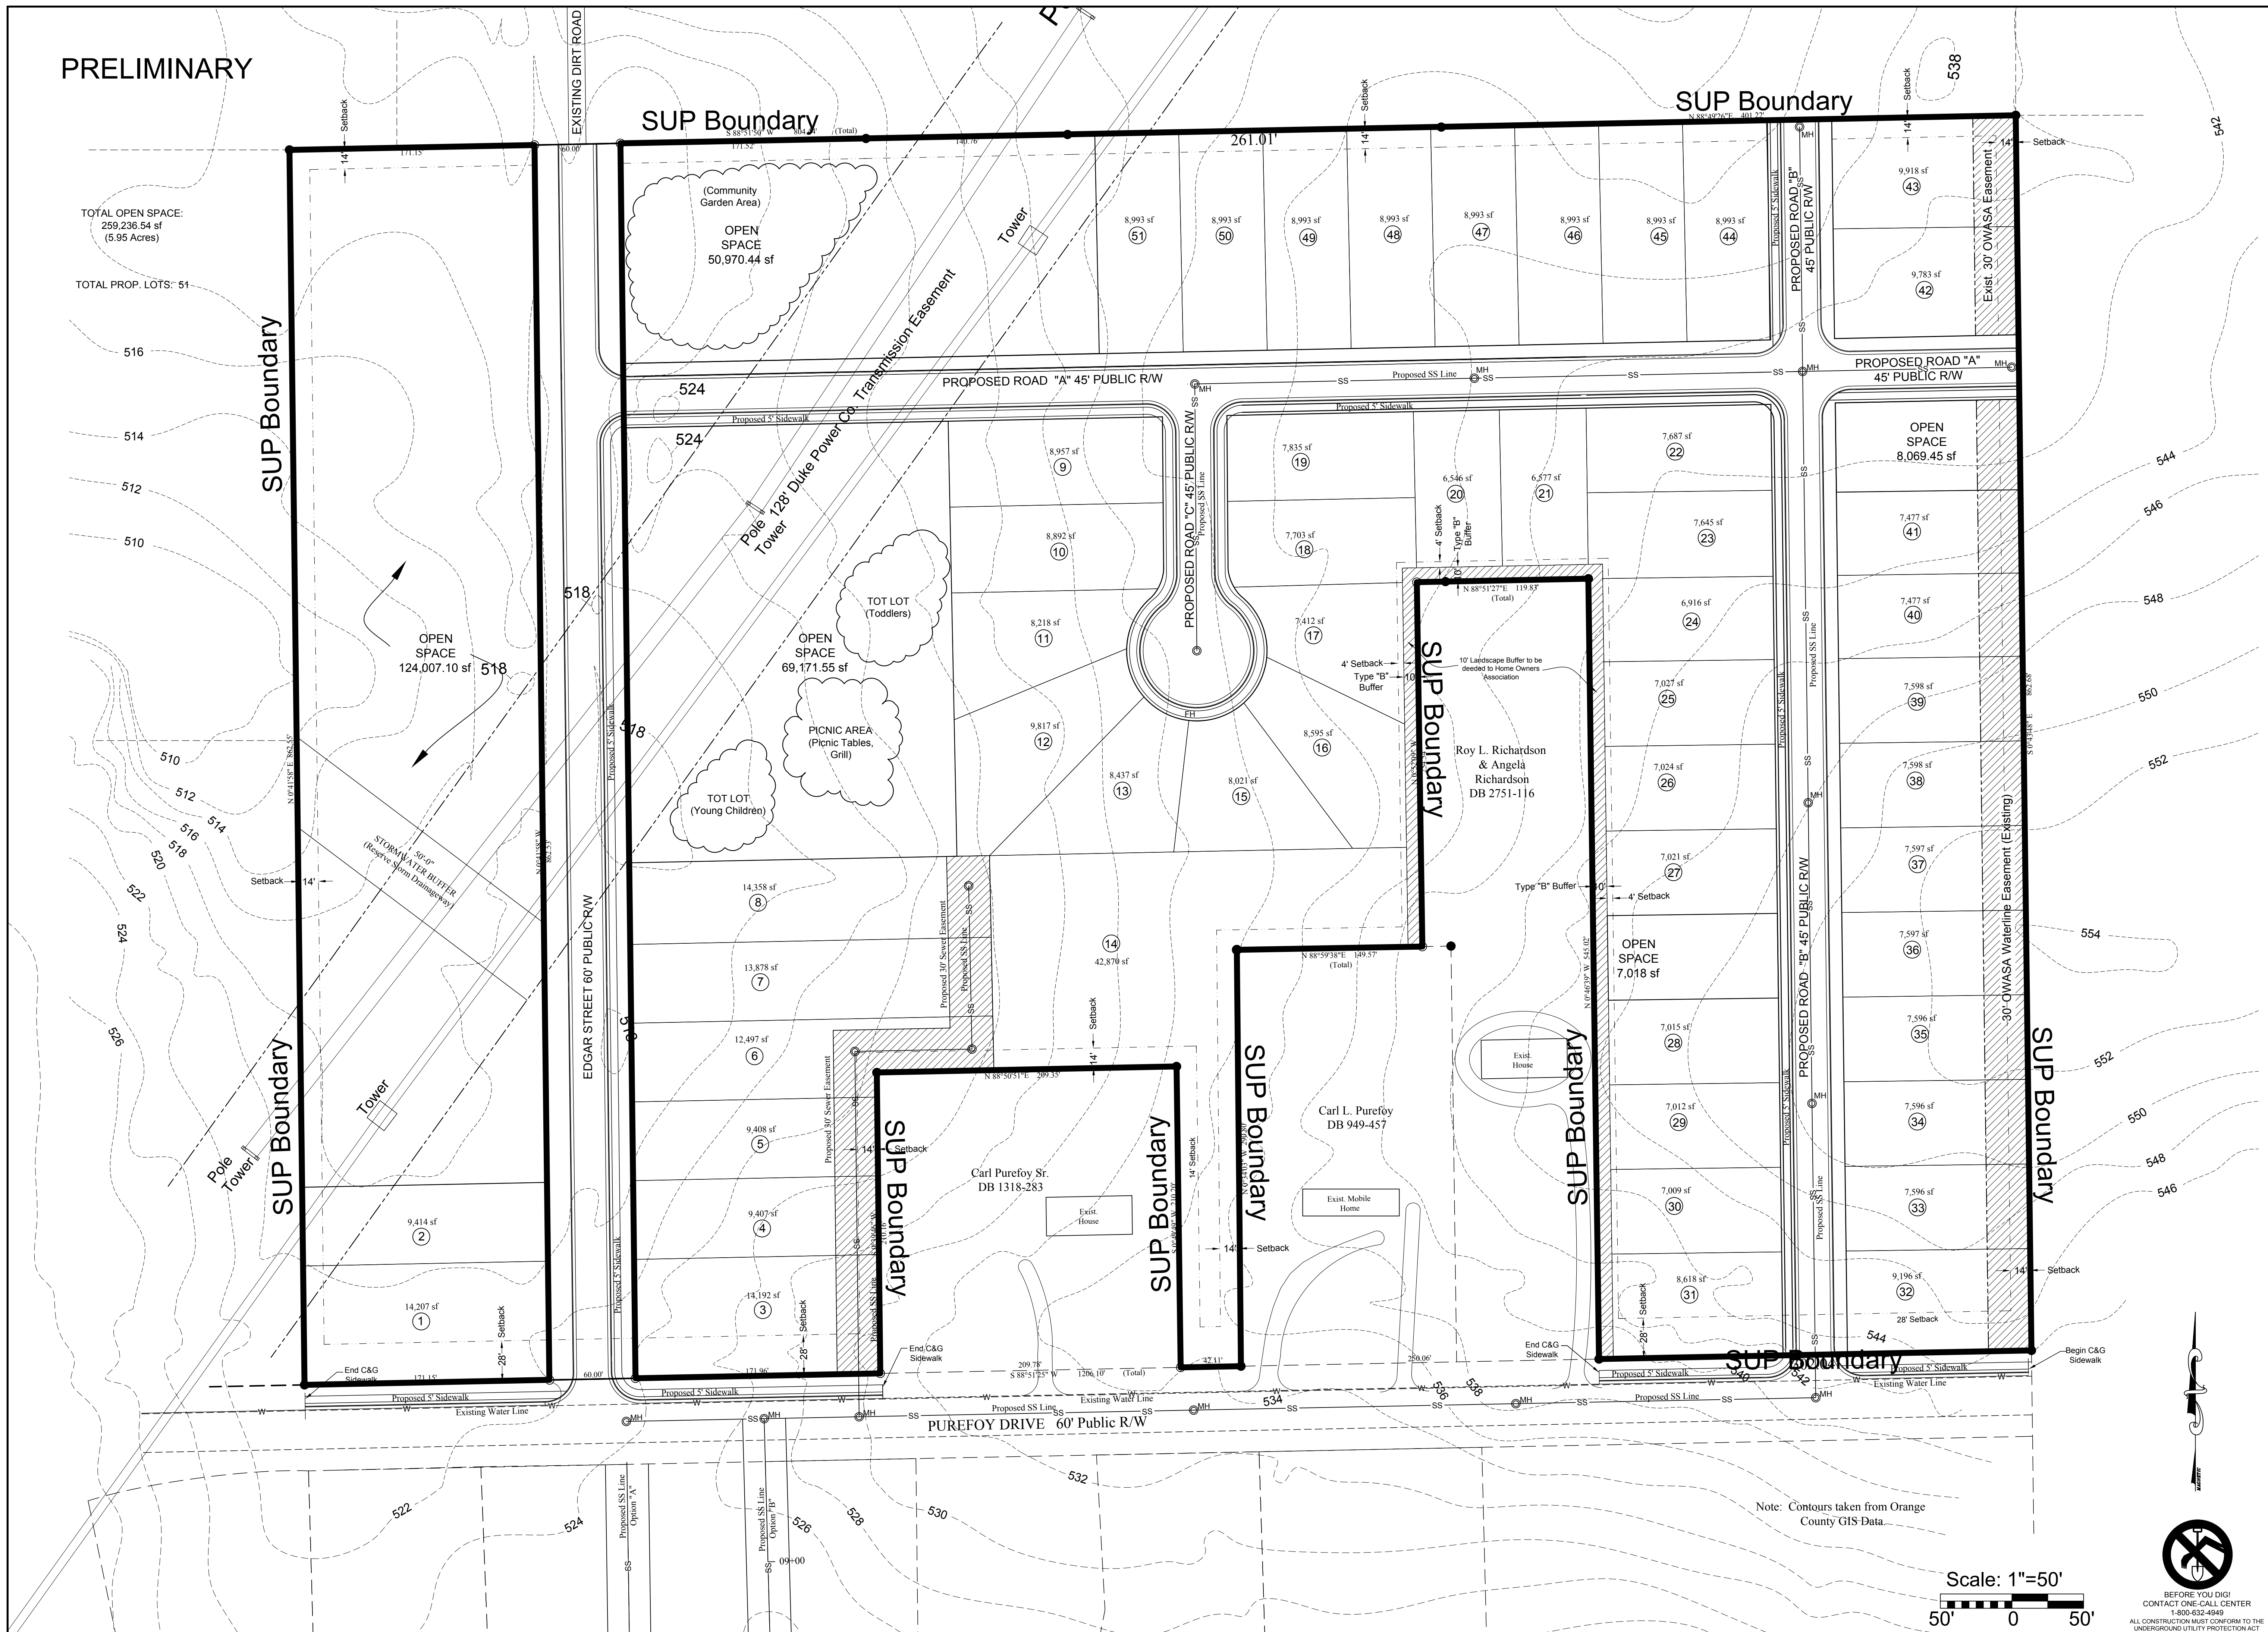

Note: Contours taken from Orange County GIS Data.

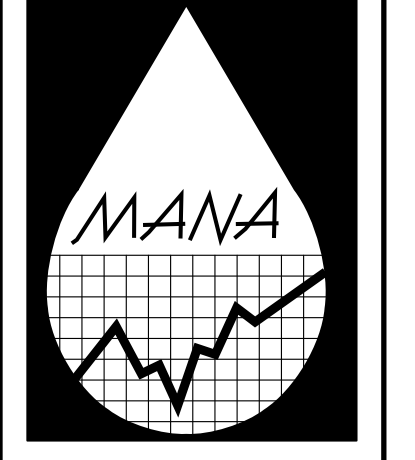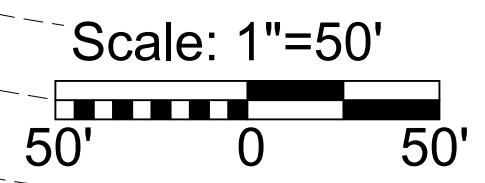

MICHAEL A. NEAL & ASSOCIATES, PLLC  
ENGINEERS, SURVEYORS, and PLANNERS  
105 WEST CORBIN ST.  
SUITE 201  
HILLSBOROUGH, NC 27278  
(919) 644-1277  
(919) 644-1347 FAX  
mneal-mana@mei.net

**Habitat for Humanity, Orange Co.**  
Purefoy Drive Subdivision  
Chapel Hill, North Carolina


**SUP Boundary Map**  
Scale: 1"=50'

PRELIMINARY  
Not for Construction

SUP Boundary Map  
Date: 10/26/2006  
Revisions: 4/09/07  
8/10/07

Drawn By KSW  
Checked By MAN  
Project No. 137

Sheet SUP

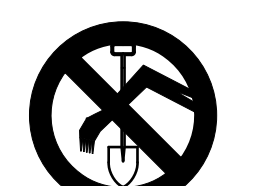

BEFORE YOU DIG!  
CONTACT ONE-CALL CENTER  
1-800-632-4949  
ALL CONSTRUCTION MUST CONFORM TO THE  
UNDERGROUND UTILITY PROTECTION ACT