


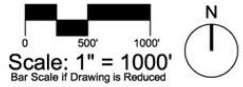


1000 FT NOTIFICATION
BOUNDARY AROUND
CAROLINA NORTH
PROPERTY

EXISTING CONDITIONS
EXPANDED LOCATION / NEIGHBORHOOD CONTEXT MAP
28 AUGUST 2007


INNOVATION CENTER AT CAROLINA NORTH
THE UNIVERSITY OF NORTH CAROLINA
CHAPEL HILL, NORTH CAROLINA



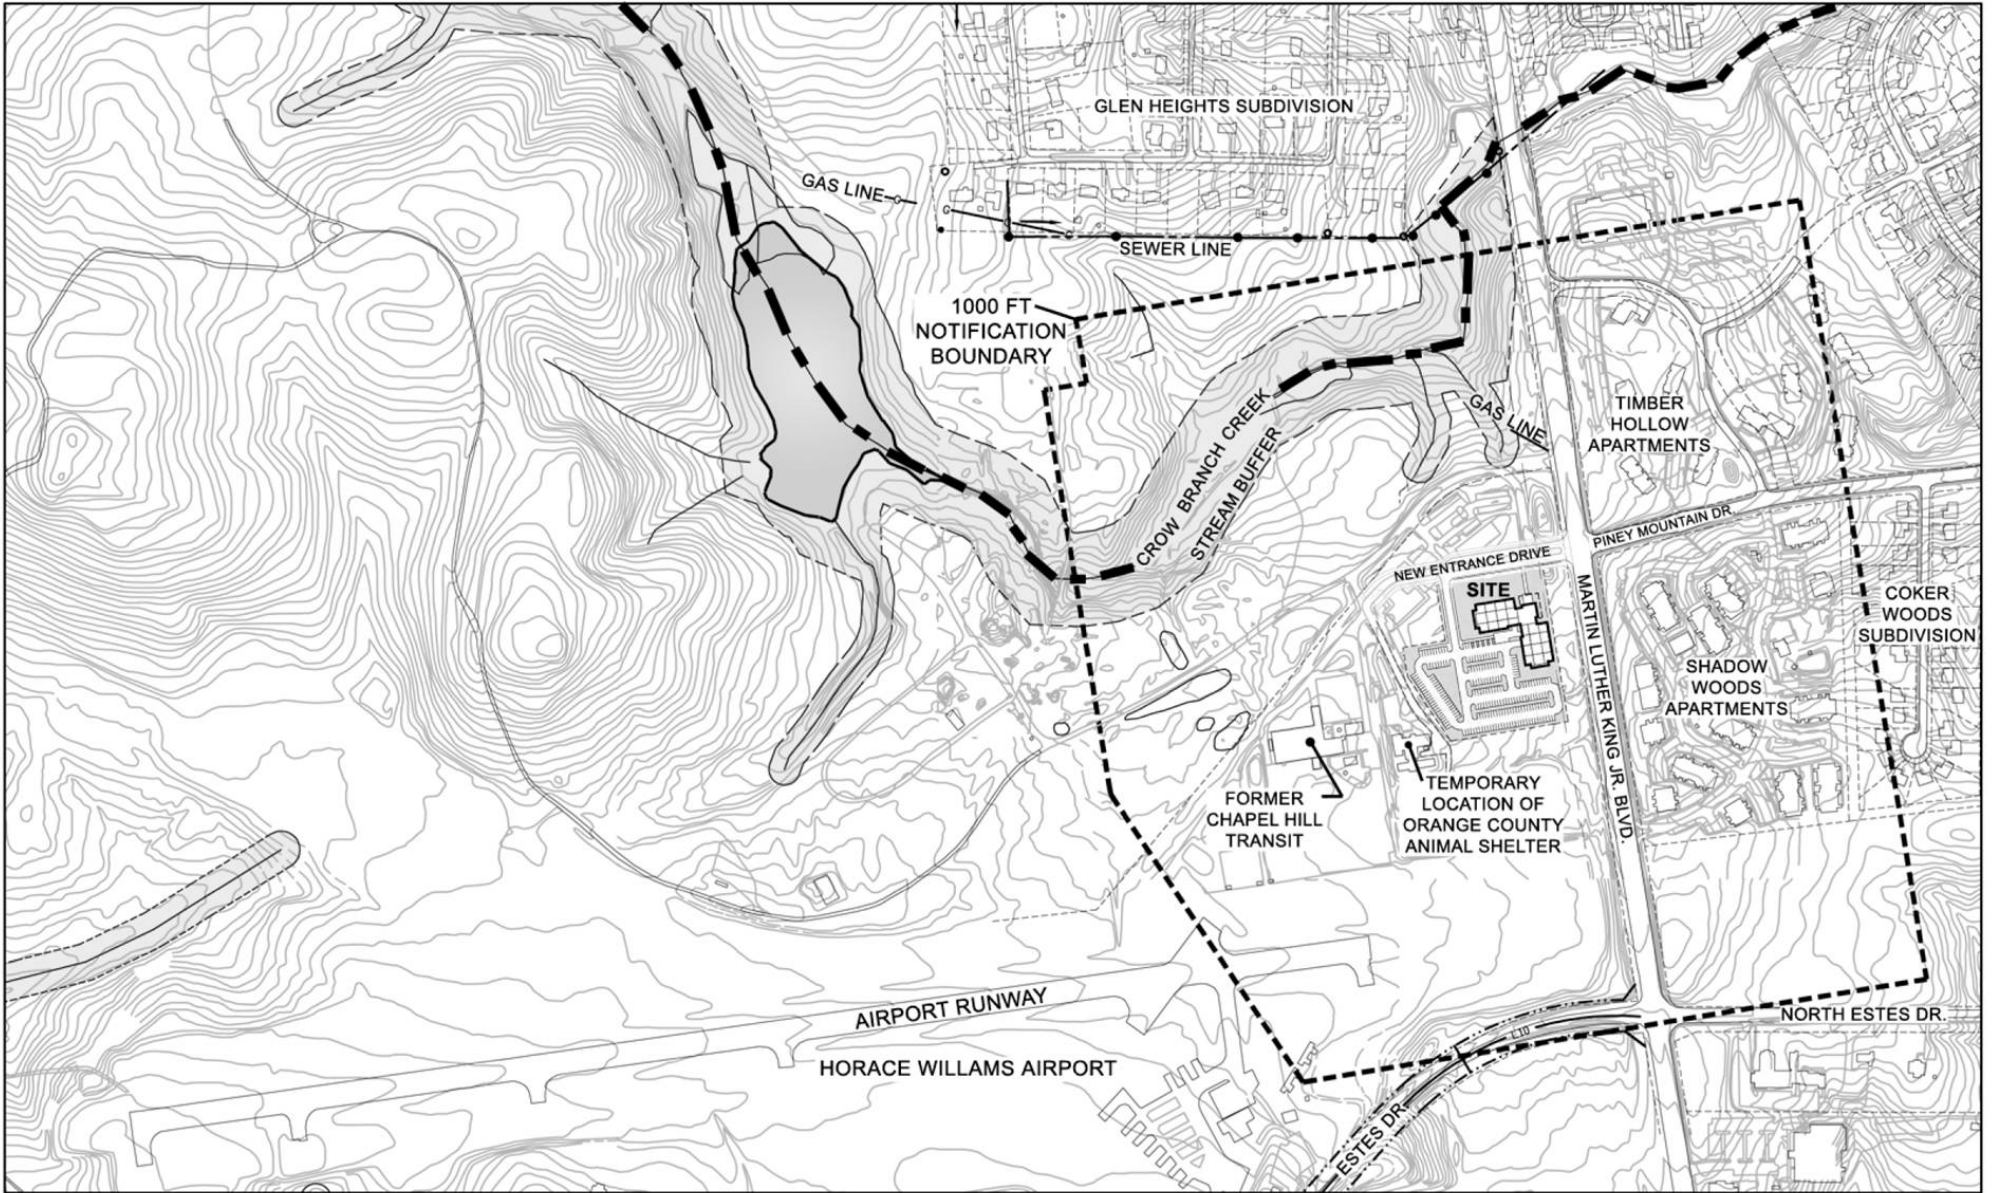

EXISTING CONDITIONS
 LOCATION / NEIGHBORHOOD CONTEXT MAP
 15 AUGUST 2007

INNOVATION CENTER AT CAROLINA NORTH
 THE UNIVERSITY OF NORTH CAROLINA
 CHAPEL HILL, NORTH CAROLINA

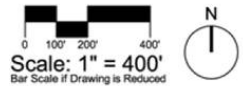



EXISTING CONDITIONS
AERIAL SITE PHOTO
15 AUGUST 2007

INNOVATION CENTER AT CAROLINA NORTH
THE UNIVERSITY OF NORTH CAROLINA
CHAPEL HILL, NORTH CAROLINA





View of Orange County Public Works-South of Road



View of Orange County Public Works



View of entrance roads




View of Former Chapel Hill Transit building



View of entrance earth berms





View of Temporary Orange County Animal Shelter

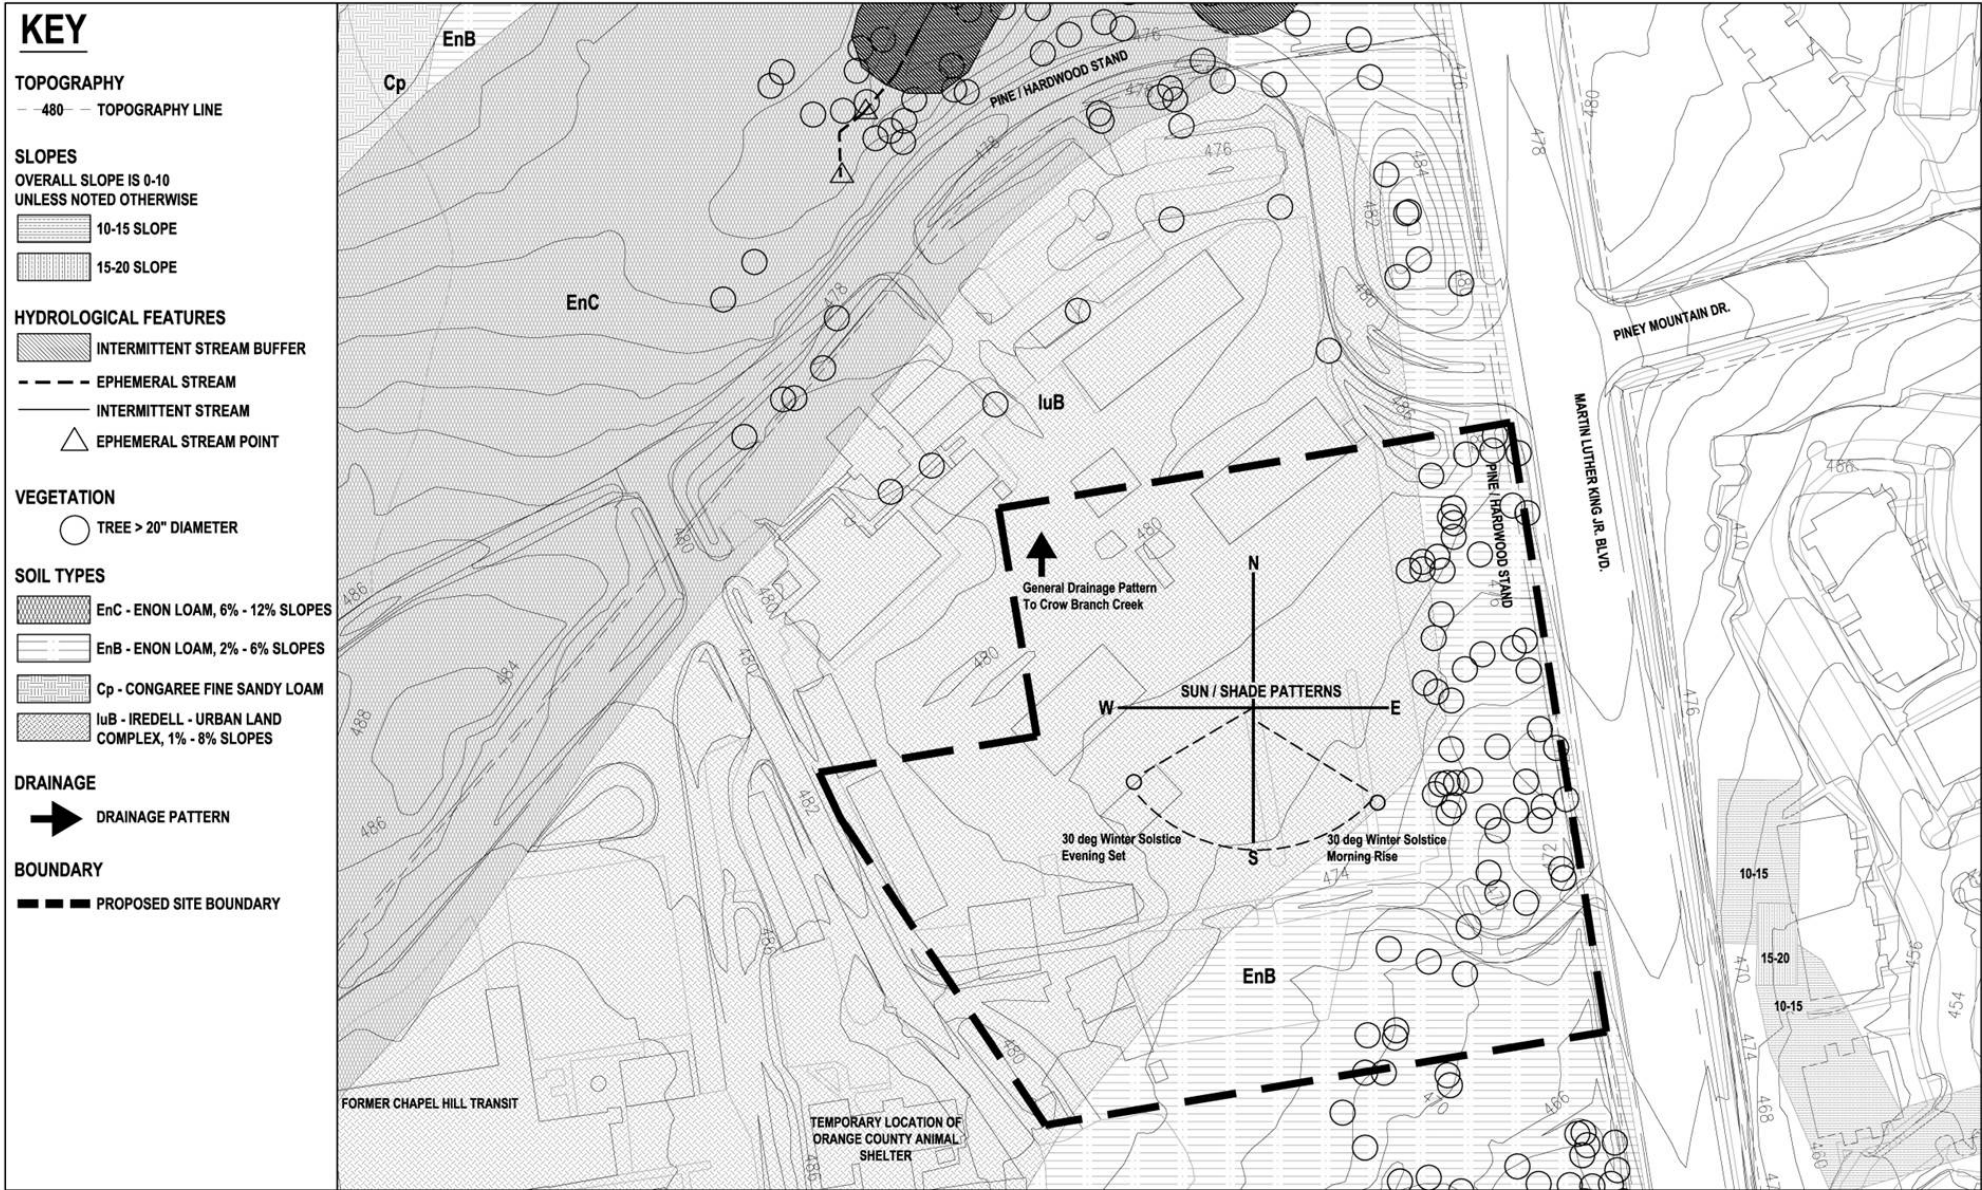

SITE ANALYSIS
 15 AUGUST 2007


INNOVATION CENTER AT CAROLINA NORTH
 THE UNIVERSITY OF NORTH CAROLINA
 CHAPEL HILL, NORTH CAROLINA

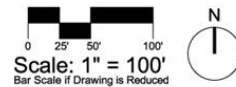


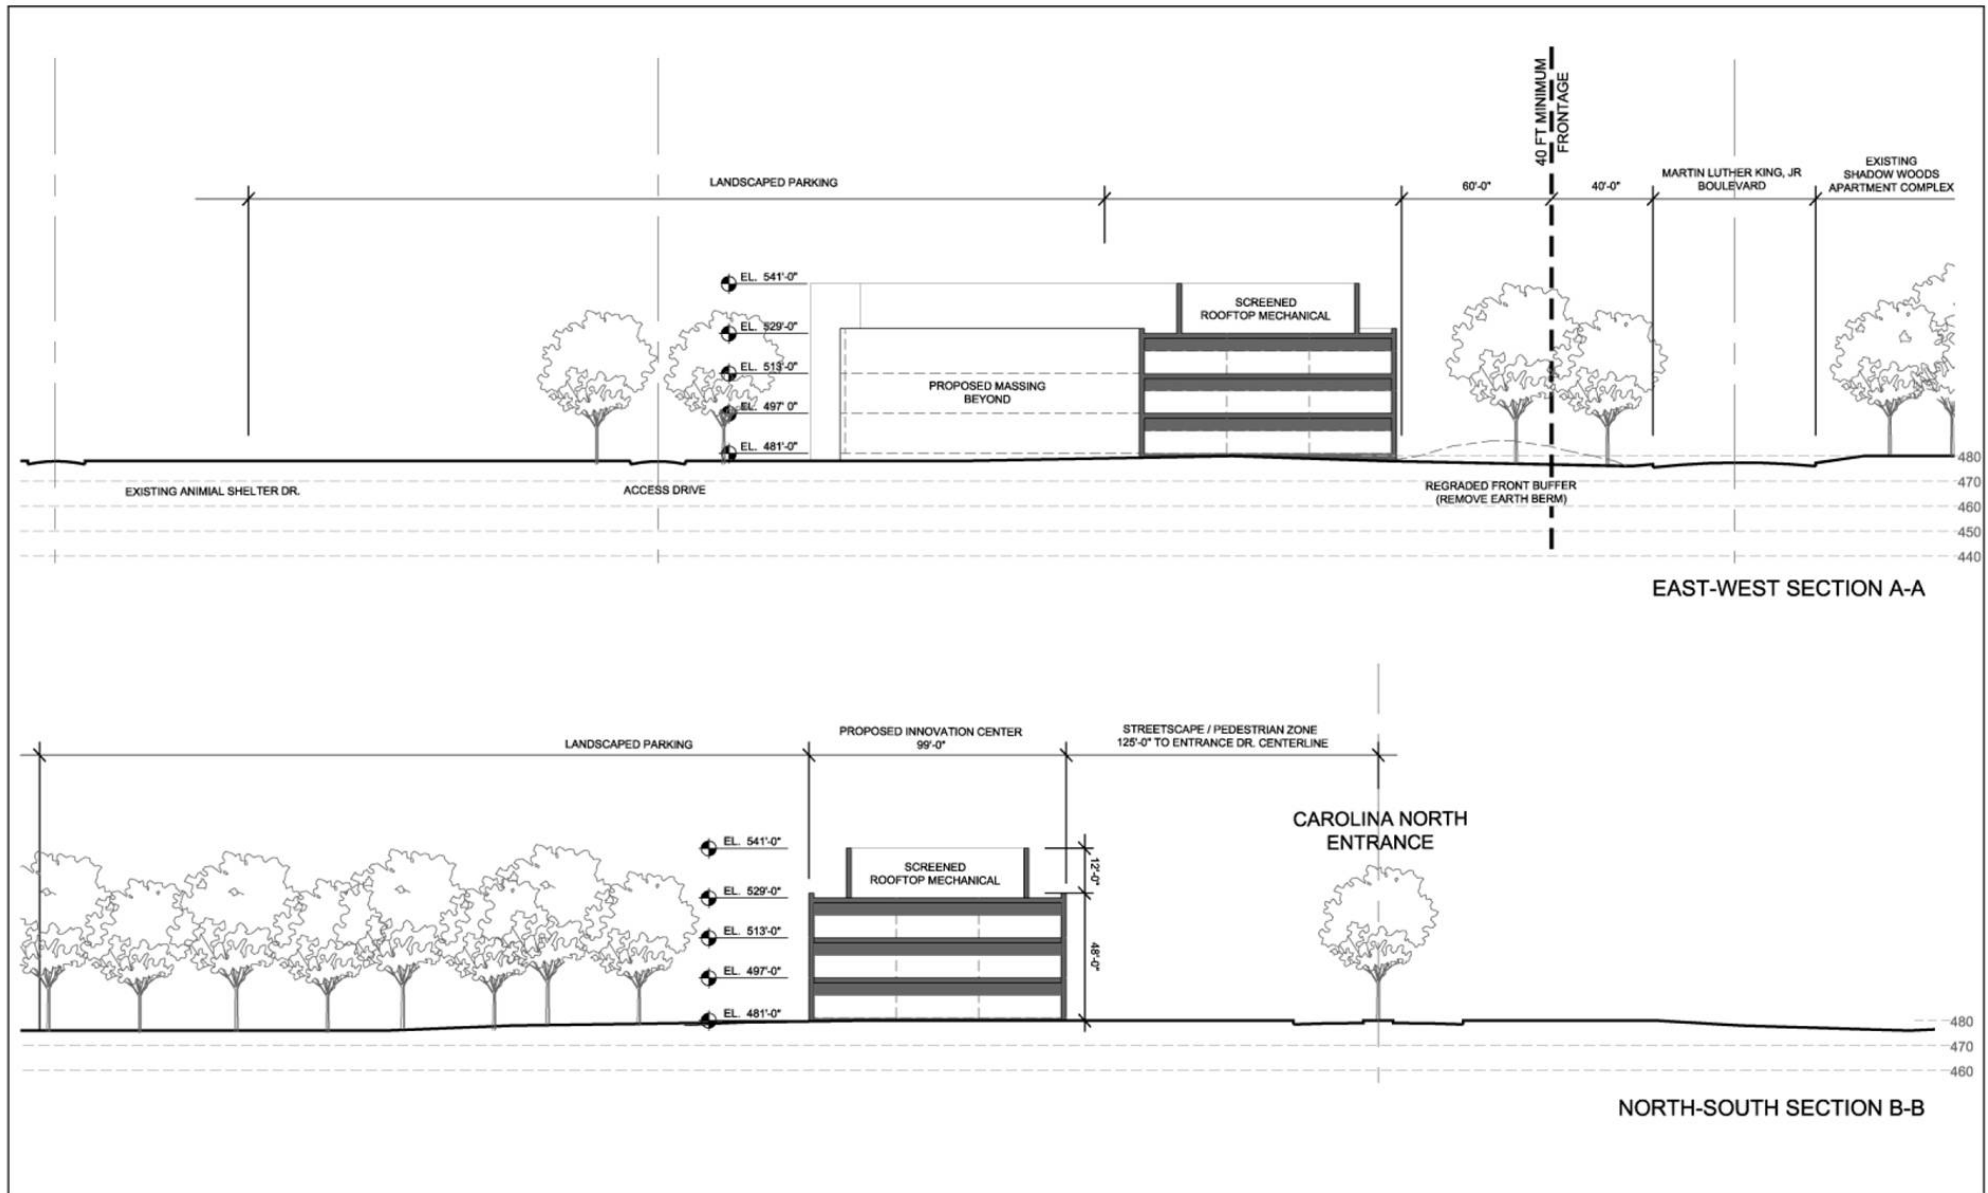

SITE ANALYSIS
 SITE CROSS-SECTIONS
 15 AUGUST 2007


INNOVATION CENTER AT CAROLINA NORTH
 THE UNIVERSITY OF NORTH CAROLINA
 CHAPEL HILL, NORTH CAROLINA

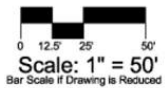


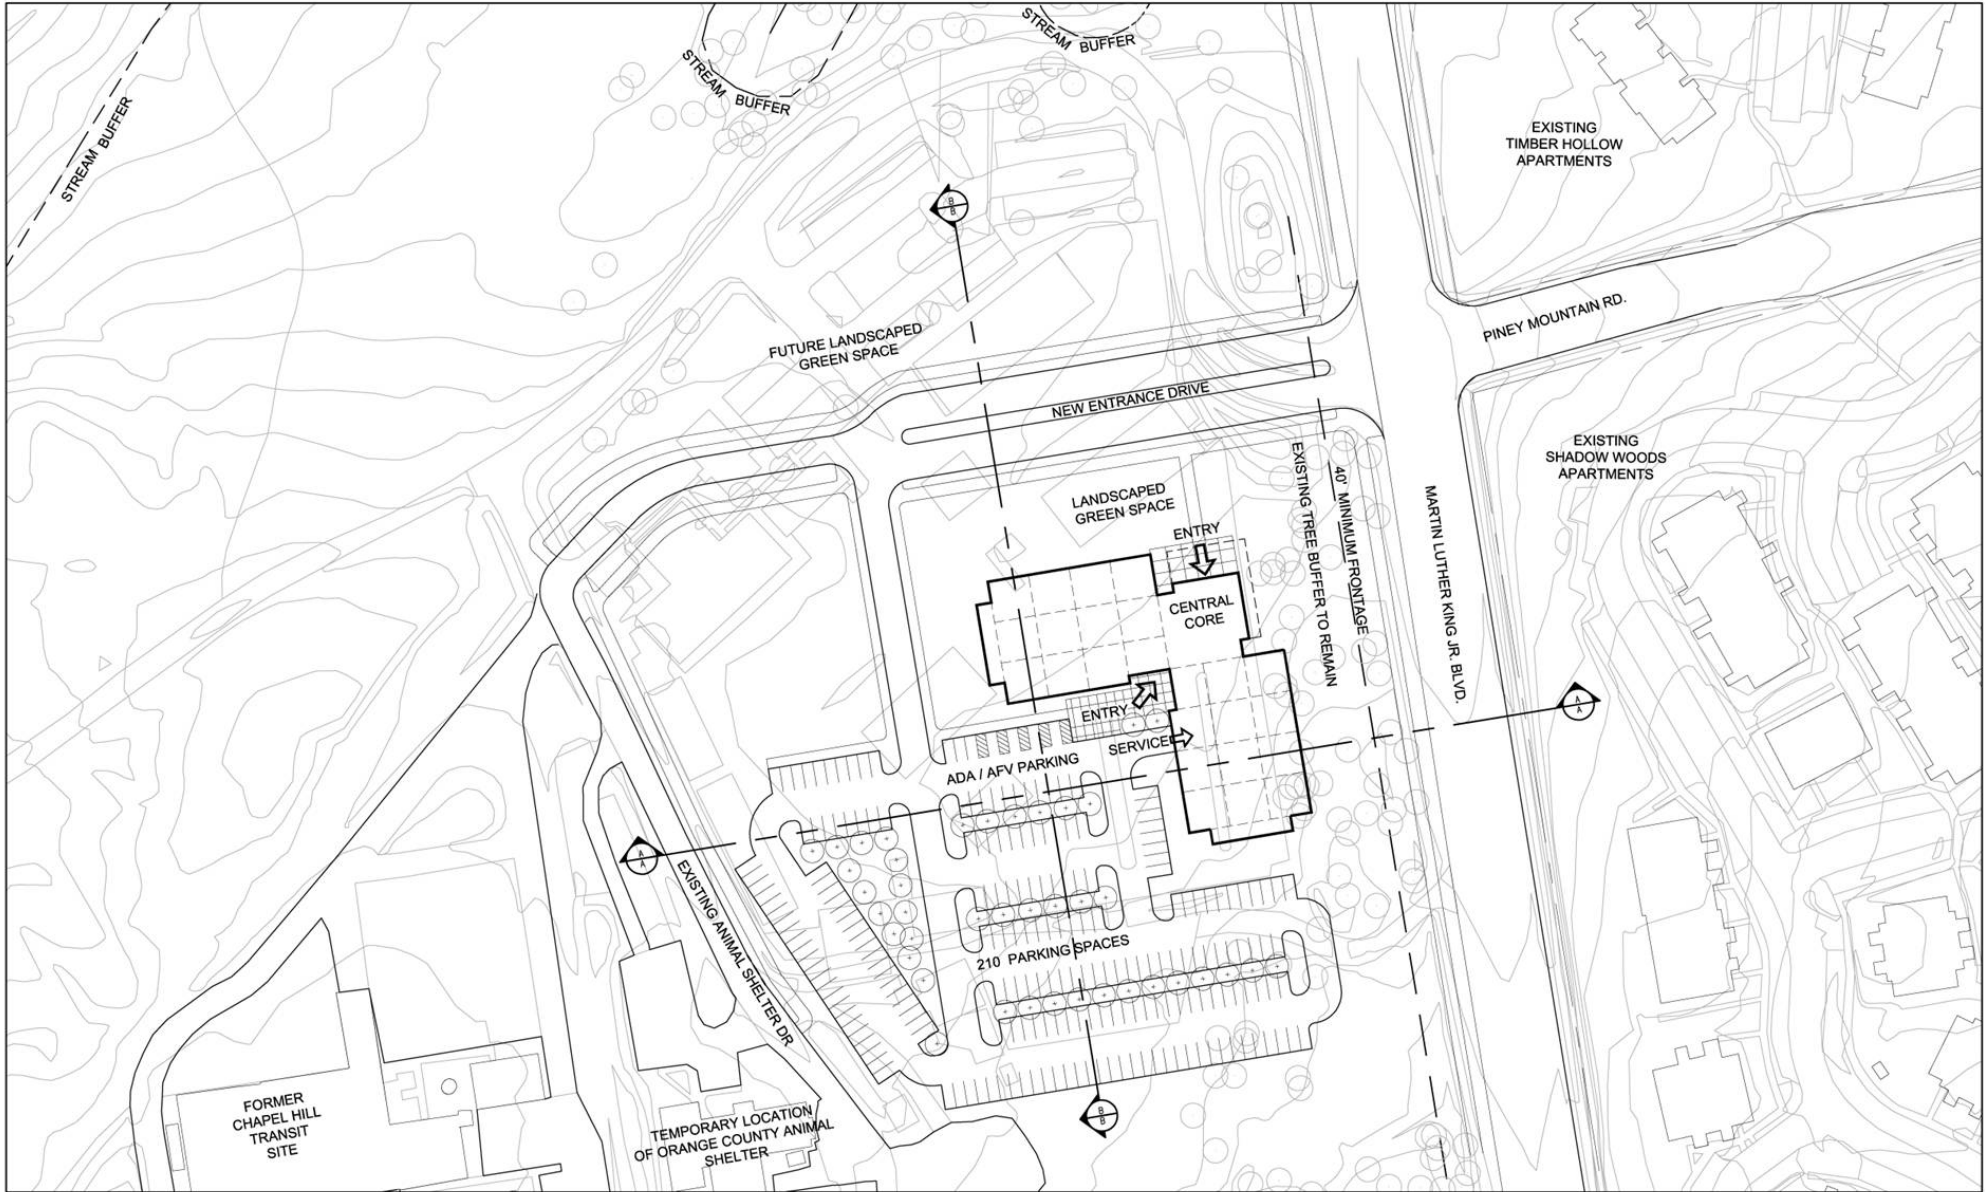

CONCEPTUAL PLAN
15 AUGUST 2007

INNOVATION CENTER AT CAROLINA NORTH
THE UNIVERSITY OF NORTH CAROLINA
CHAPEL HILL, NORTH CAROLINA

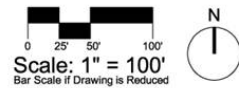


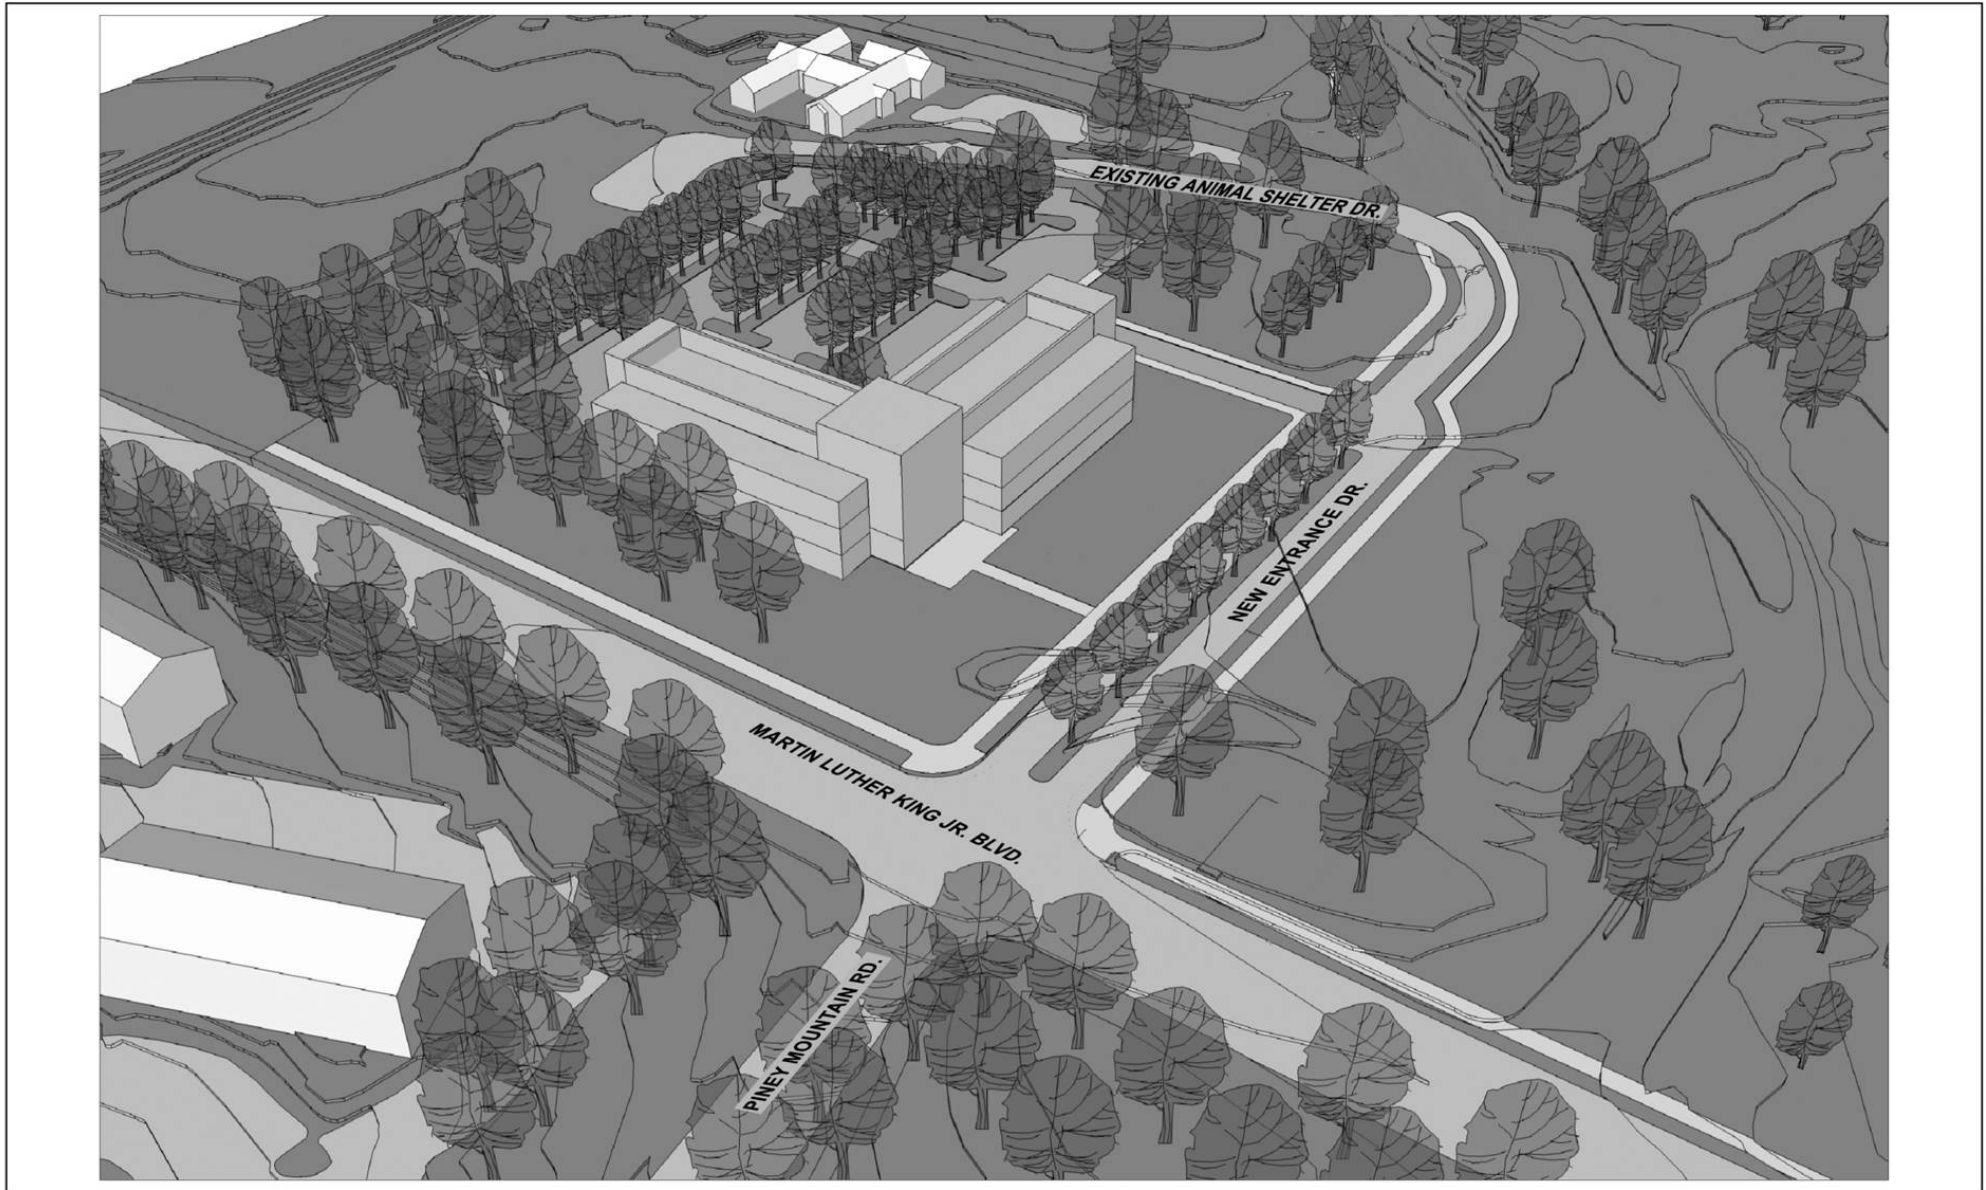

CONCEPTUAL PLAN
CONCEPTUAL BUILDING MASSES
15 AUGUST 2007

INNOVATION CENTER AT CAROLINA NORTH
THE UNIVERSITY OF NORTH CAROLINA
CHAPEL HILL, NORTH CAROLINA

Scale: Not To Scale

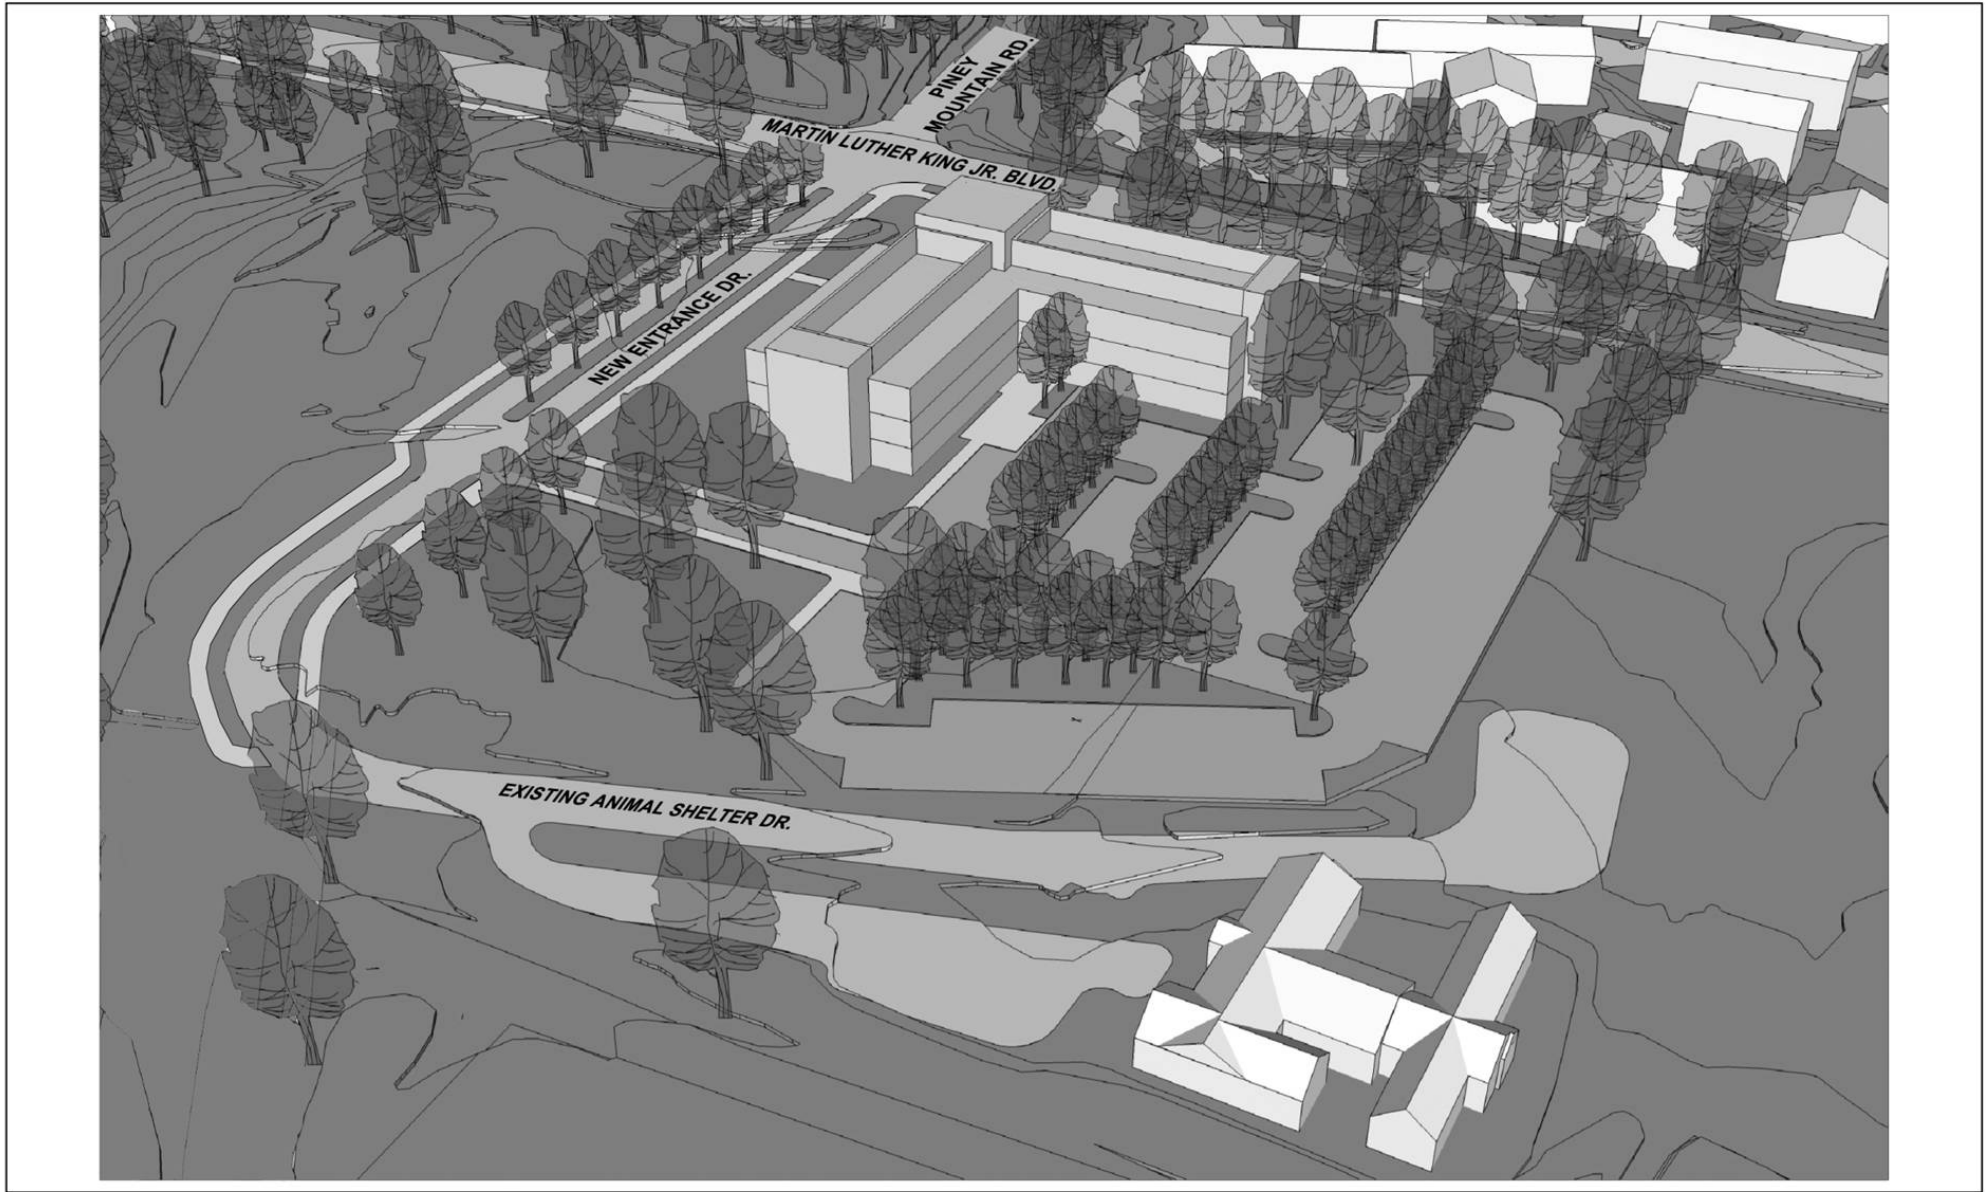

CONCEPTUAL PLAN
CONCEPTUAL BUILDING MASSES
15 AUGUST 2007

INNOVATION CENTER AT CAROLINA NORTH
THE UNIVERSITY OF NORTH CAROLINA
CHAPEL HILL, NORTH CAROLINA

Scale: Not To Scale