



NC 54/Hamilton Road Area ATTACHMENT 2

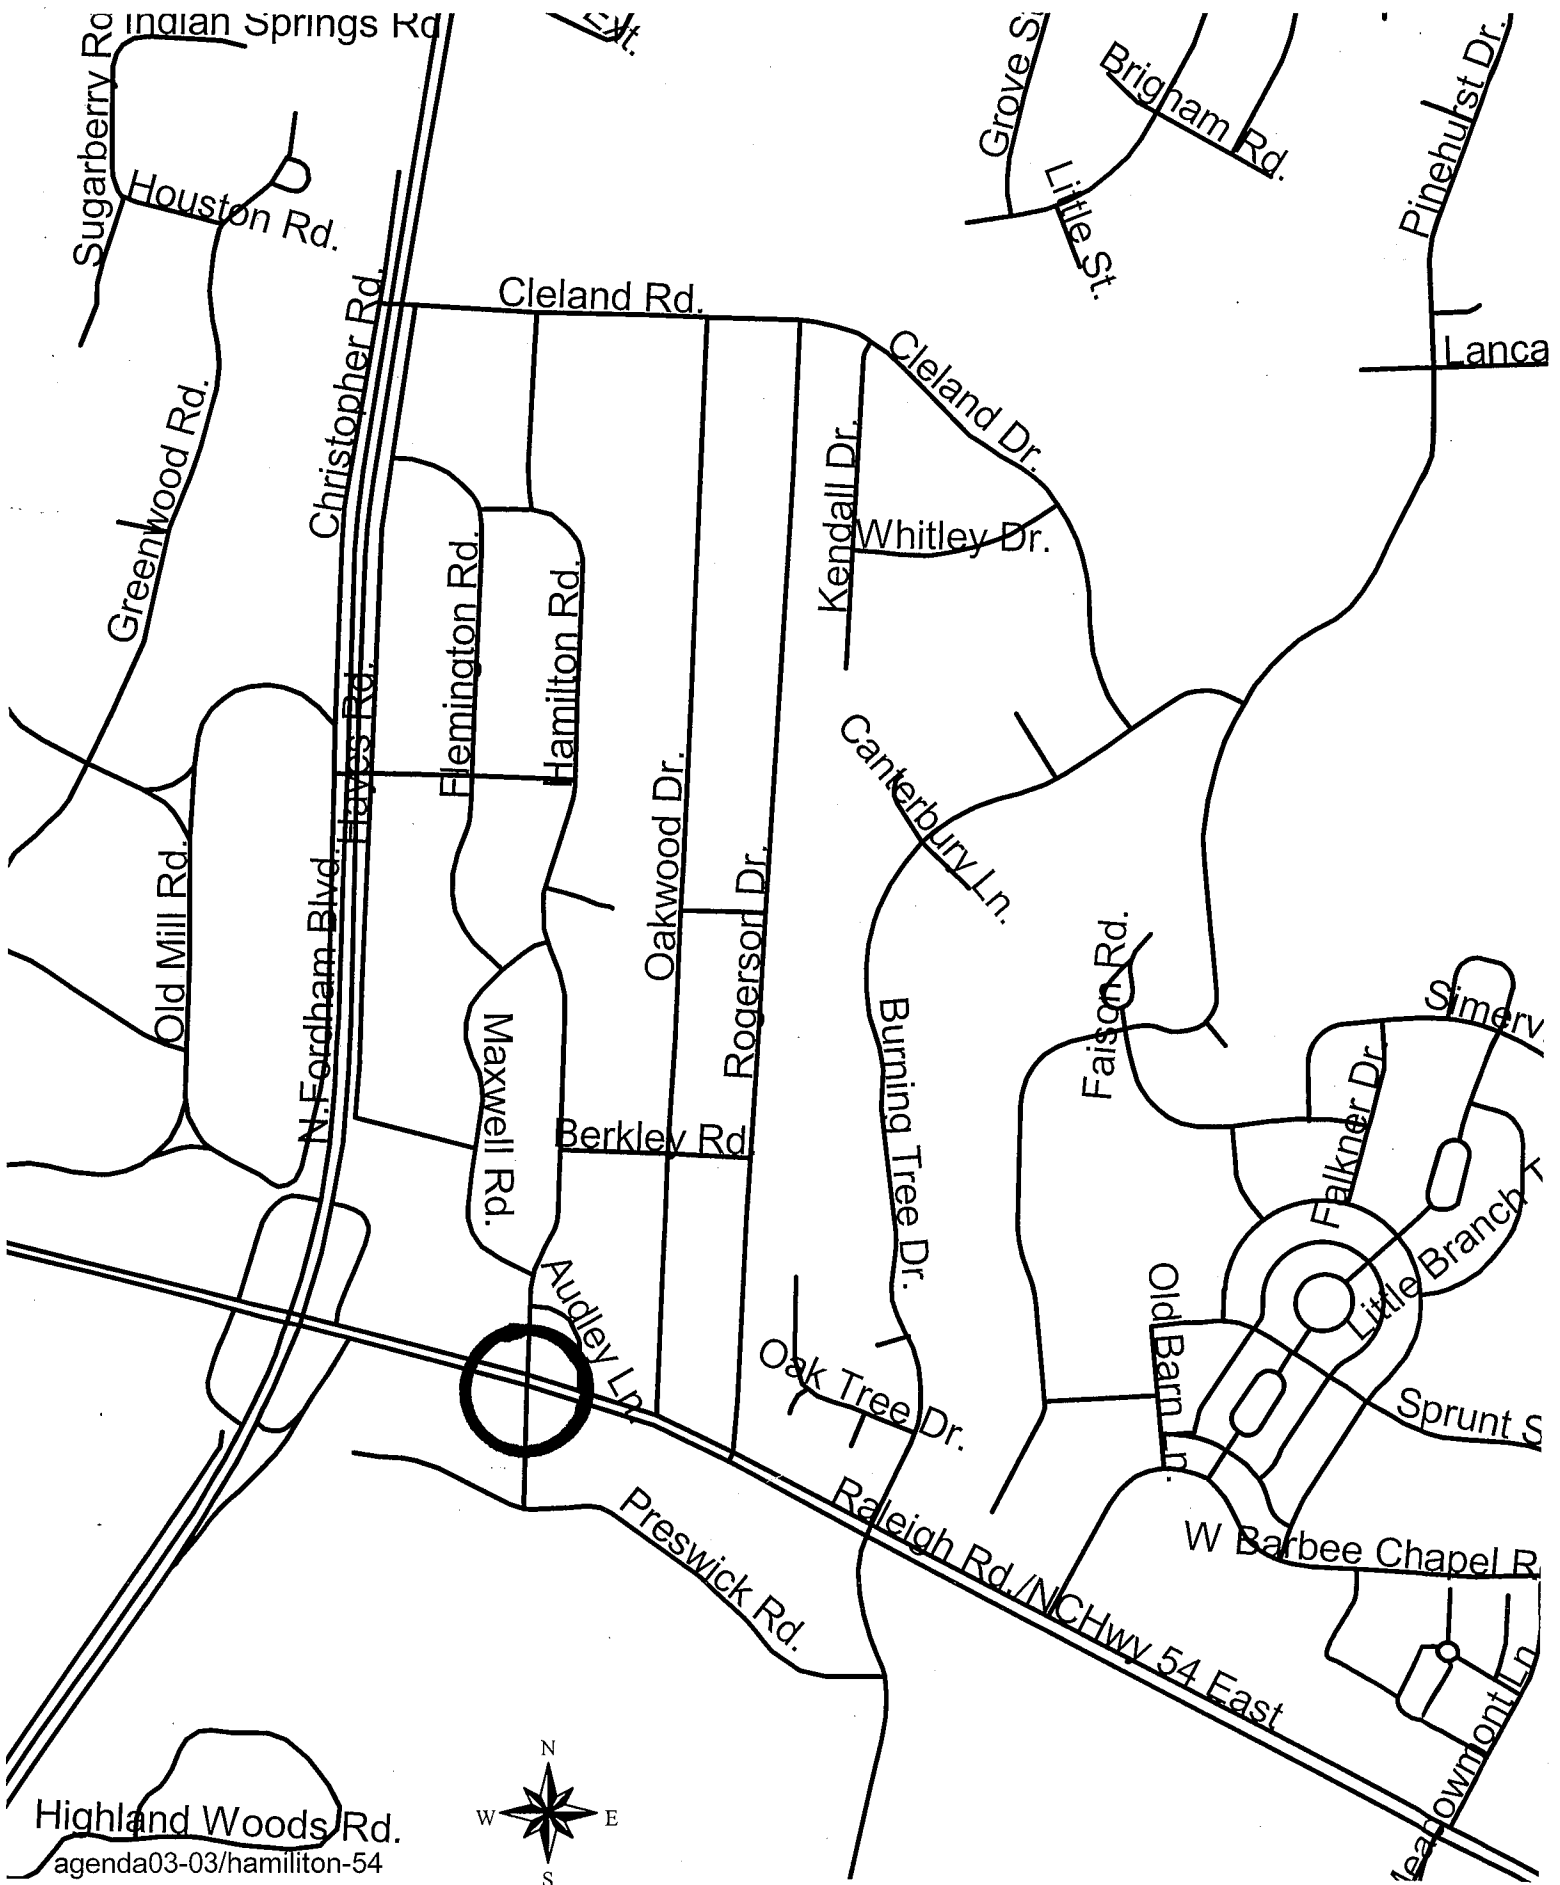

4-LANE, 2-WAY APPLICATION

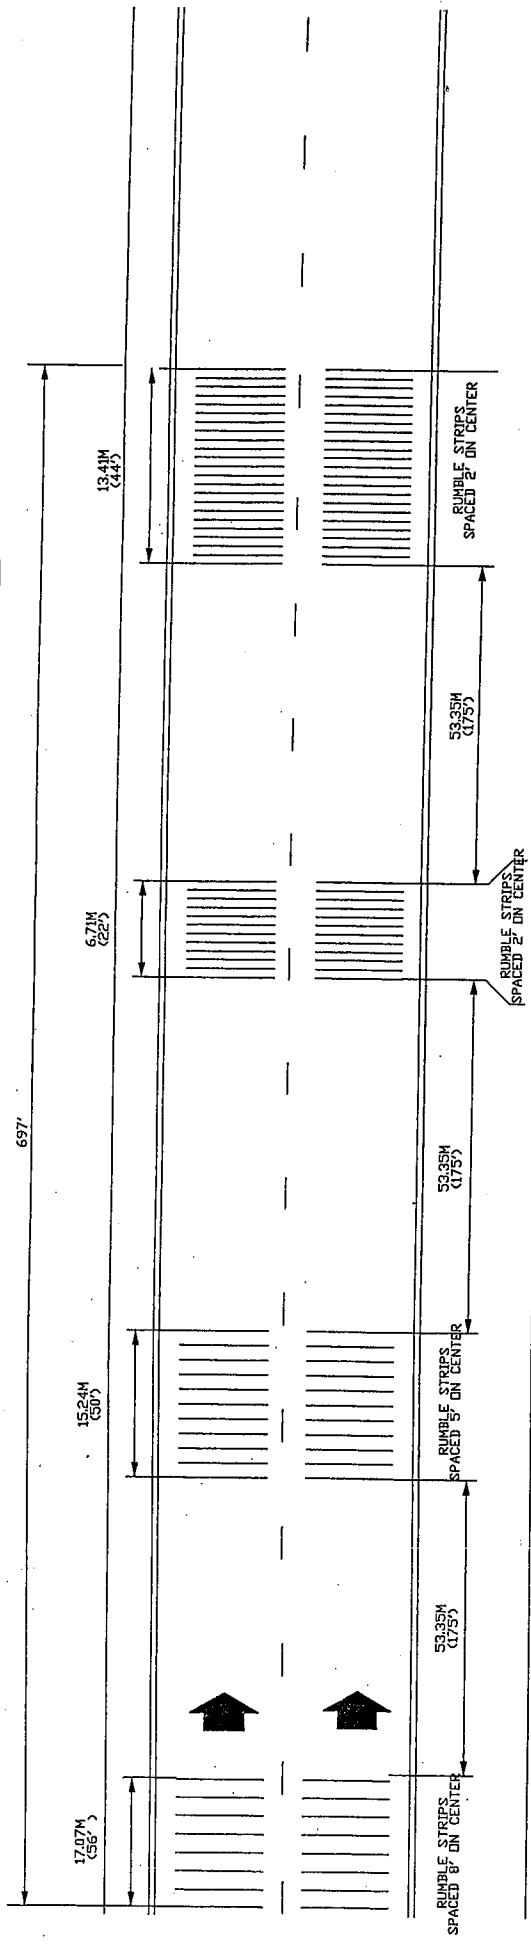

NOTES

ALL RUMBLE STRIPS SHALL BE CENTERED IN THE LANE AND SHALL BE 0.61M (2') LESS THAN THE WIDTH OF THE TRAVEL LANE.

LEGEND

||||| RUMBLE STRIPS 4" WIDE 240 MIL WHITE HEATED IN PLACE OR MOLTEN THERMOPLASTIC

▲ DIRECTION OF TRAFFIC FLOW

APPROVED		DATE	
TYPICAL DRAWING			
THERMOPLASTIC RUMBLE STRIPS FOR SIGNALIZED INTERSECTION ALERT			
SCALE	DATE	REVISIONS	
DATE	BY	REV	BY
