


NORTH ELEVATION

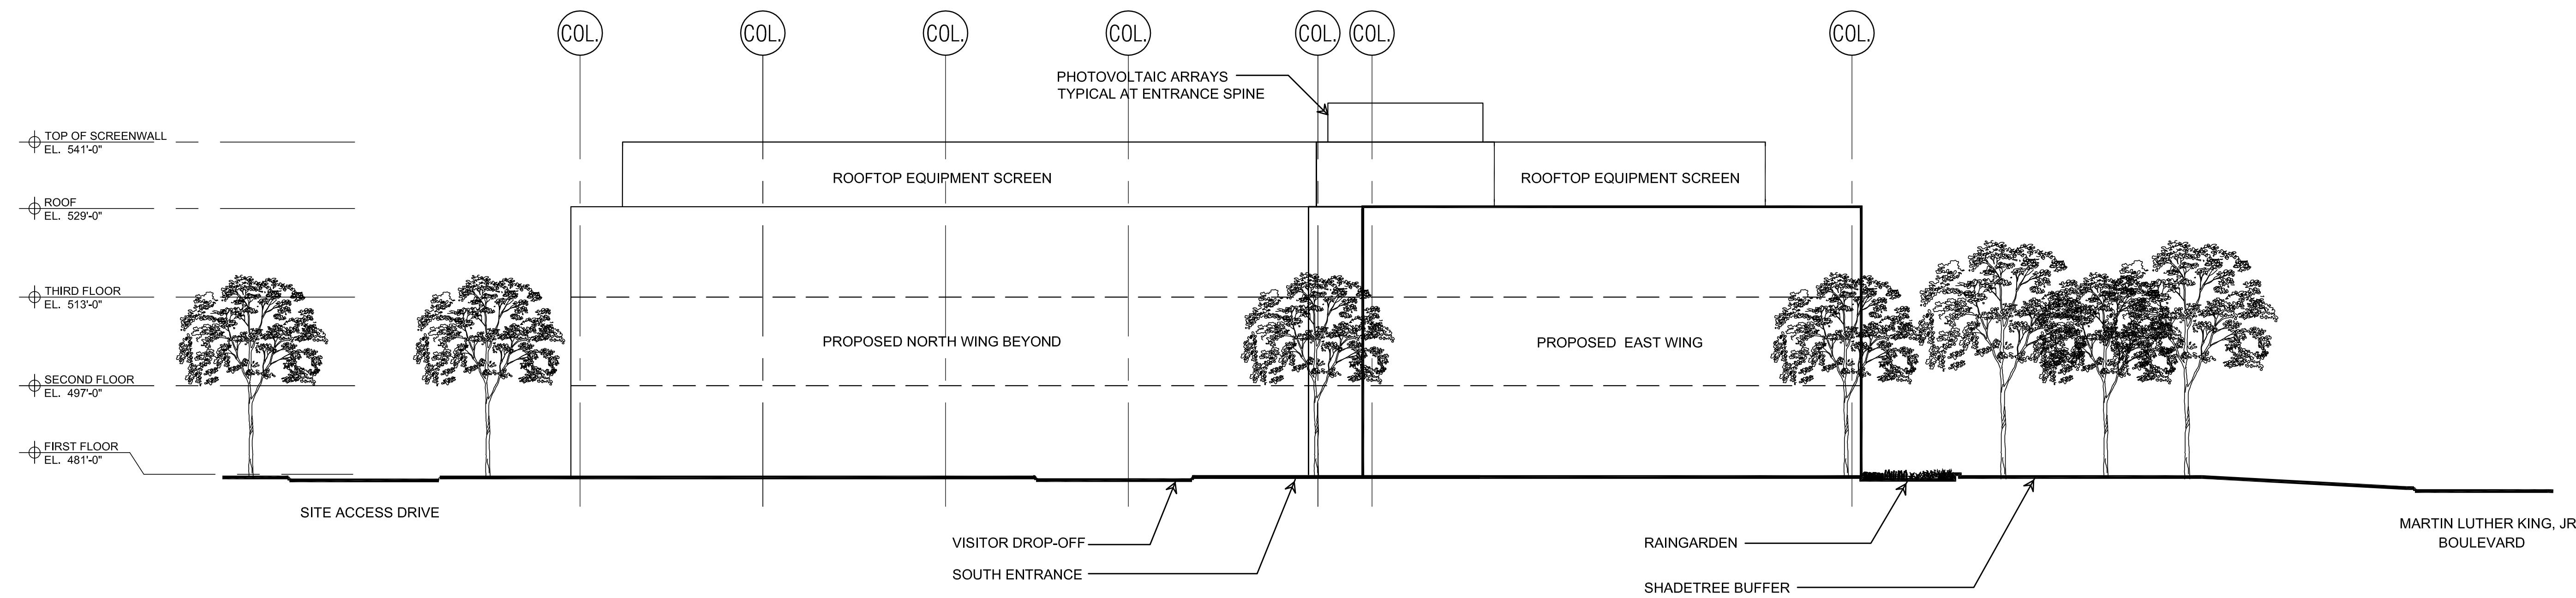

SOUTH ELEVATION

