



K
J
H
G
F
E
D
C
B
A


K
J
H
G
F
E
D
C
B
A

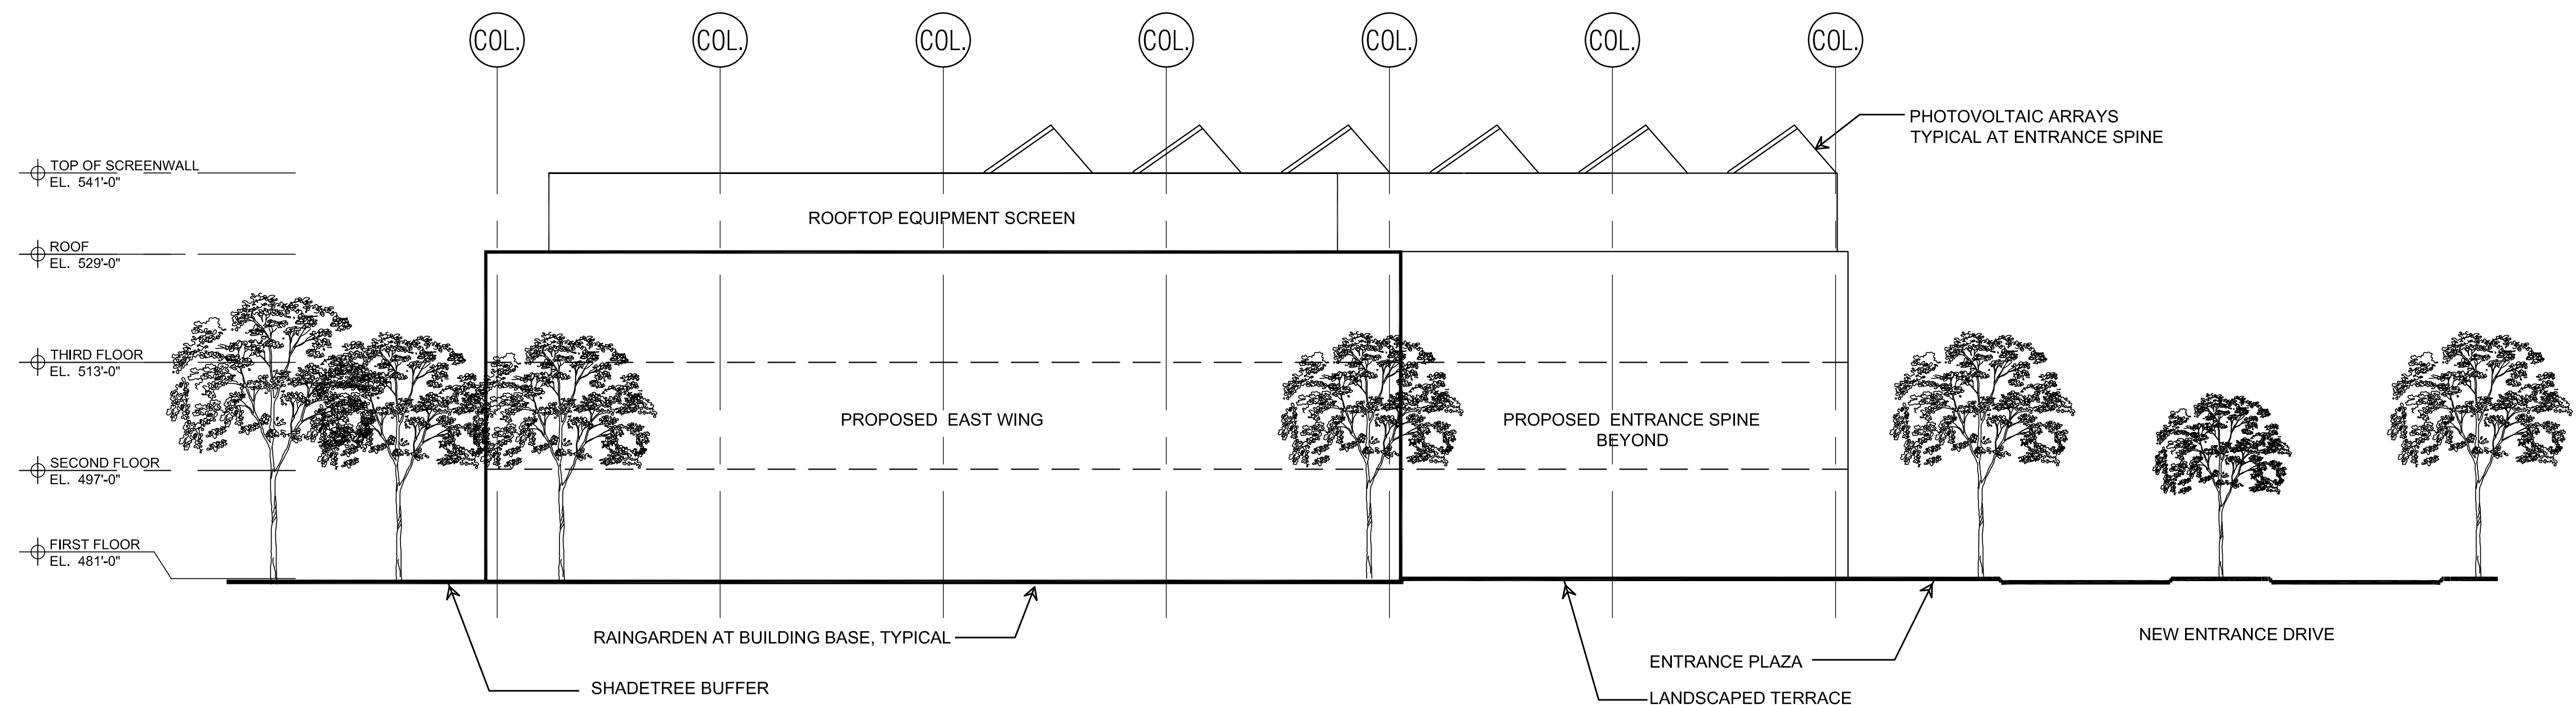

EAST ELEVATION

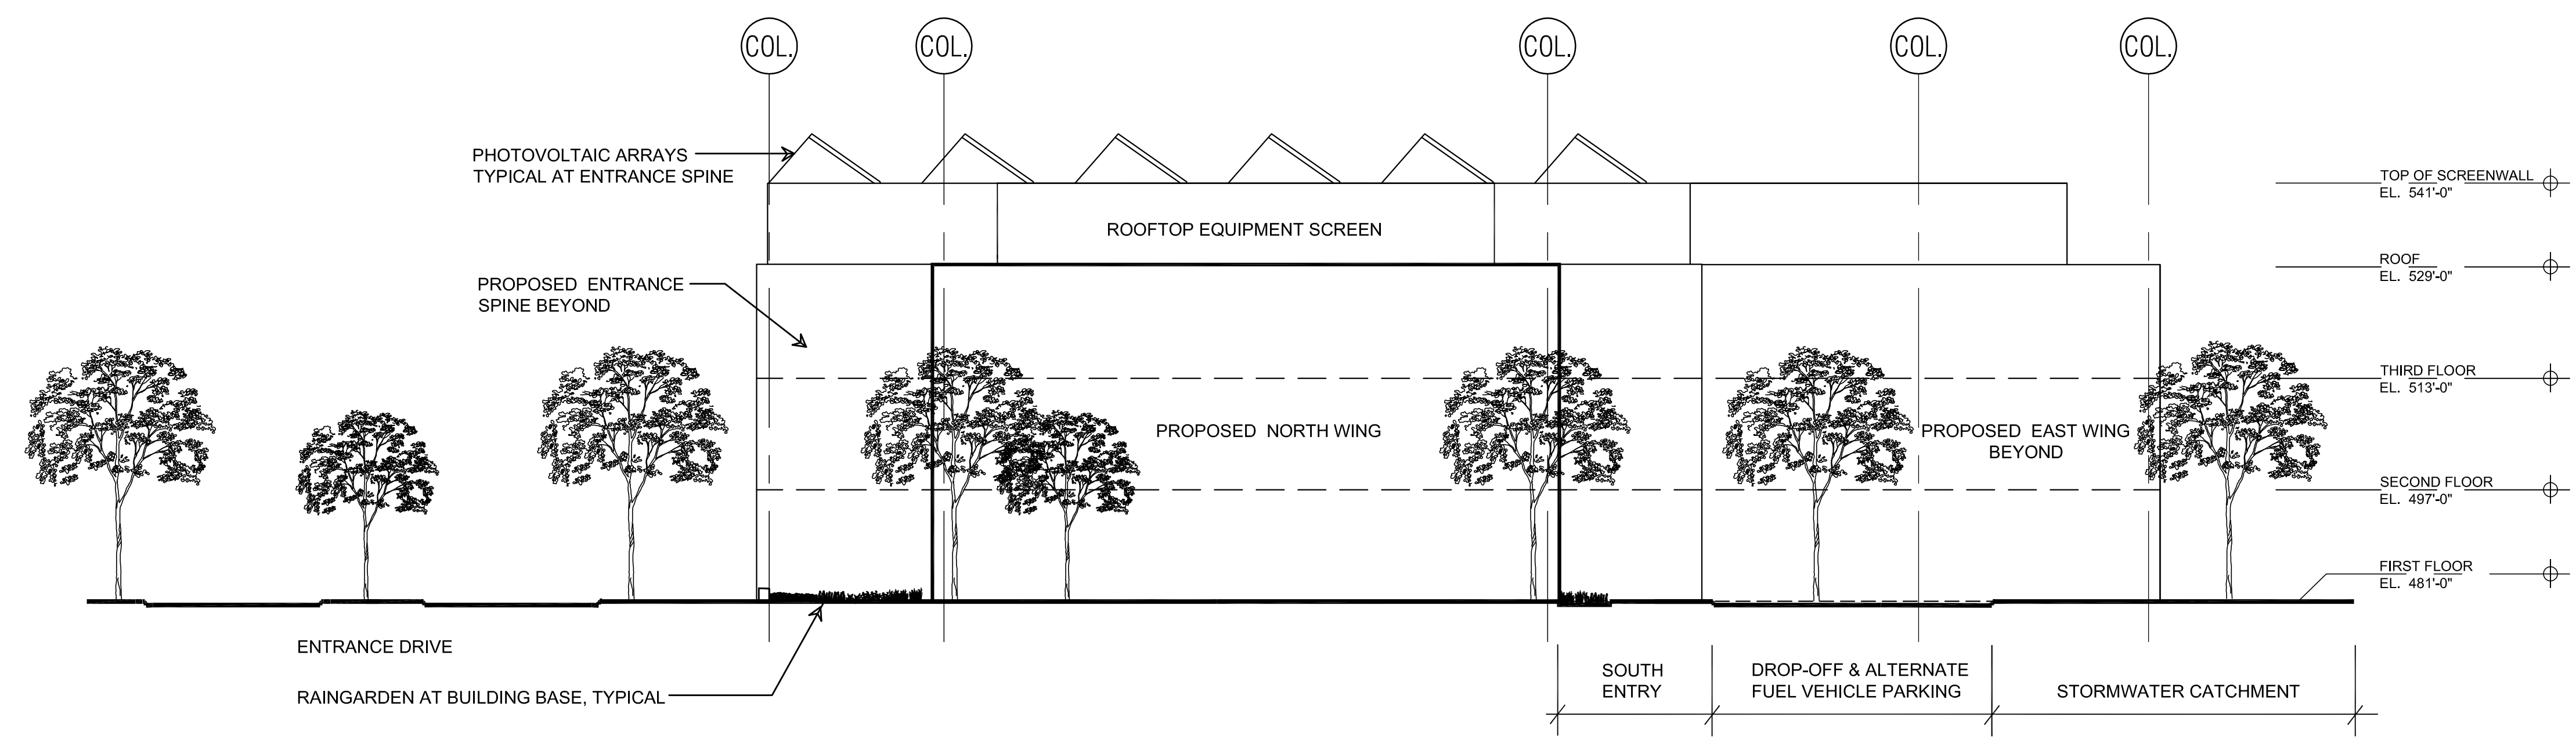

WEST ELEVATION

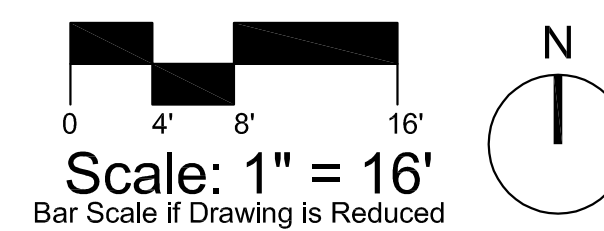

1 2 3 4 5 6 7 8 9 10