


C-L (NC 86 /S. COLUMBIA ST.)

44'

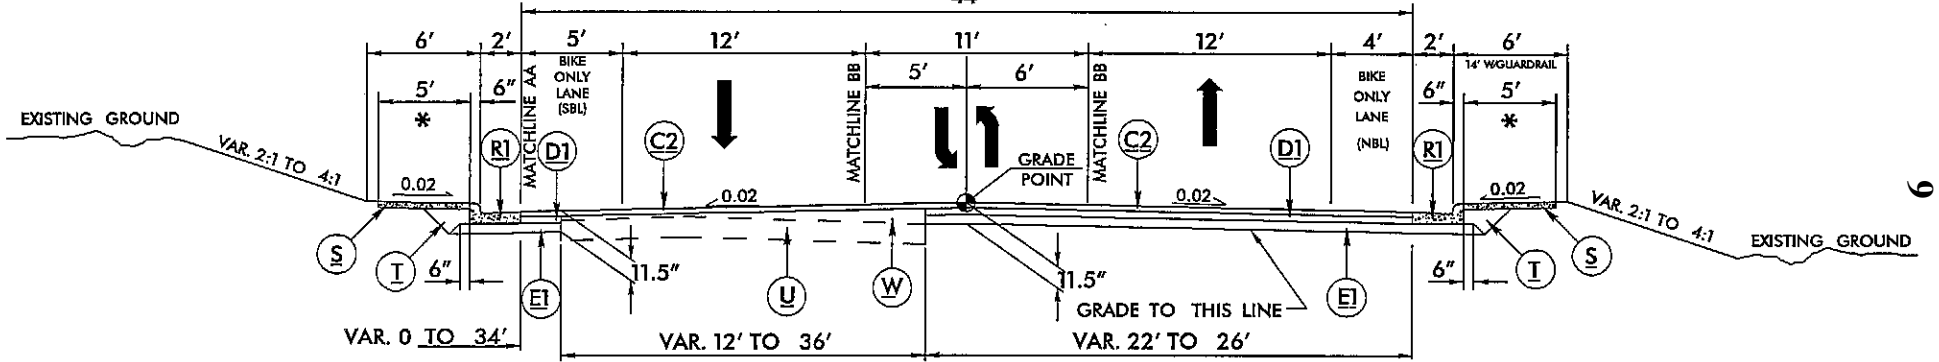

# TYPICAL SECTION NO. 1

\* SEE PLAN SHEETS FOR SIDEWALK LOCATION & TYPE