


GROUND LEVEL 0' 20' 40' 60'

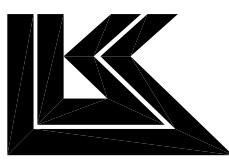


AVIA Chapel Hill, NC
LawKingdon Architecture

Scheme 1
12-19-08



BUILDING DATA	King	Ext-King	One Bed	Total	HOTEL AREA	PARKING GARAGE AREA
6th Floor	17	26	7	50	28,981 S.F.	
5th Floor	14	26	7	47	29,094 S.F.	
4th Floor	6	12	3	21	13,170 S.F.	
3rd Floor	6	12	3	21	13,170 S.F.	26,860 S.F.
2nd Floor	5	6	2	13	13,611 S.F.	26,860 S.F.
1st Floor	-	-	-	-	15,779 S.F.	26,860 S.F.
Total	48	82	22	152	113,805 S.F.	80,418 S.F.

Meeting Room = 3,456 S.F.

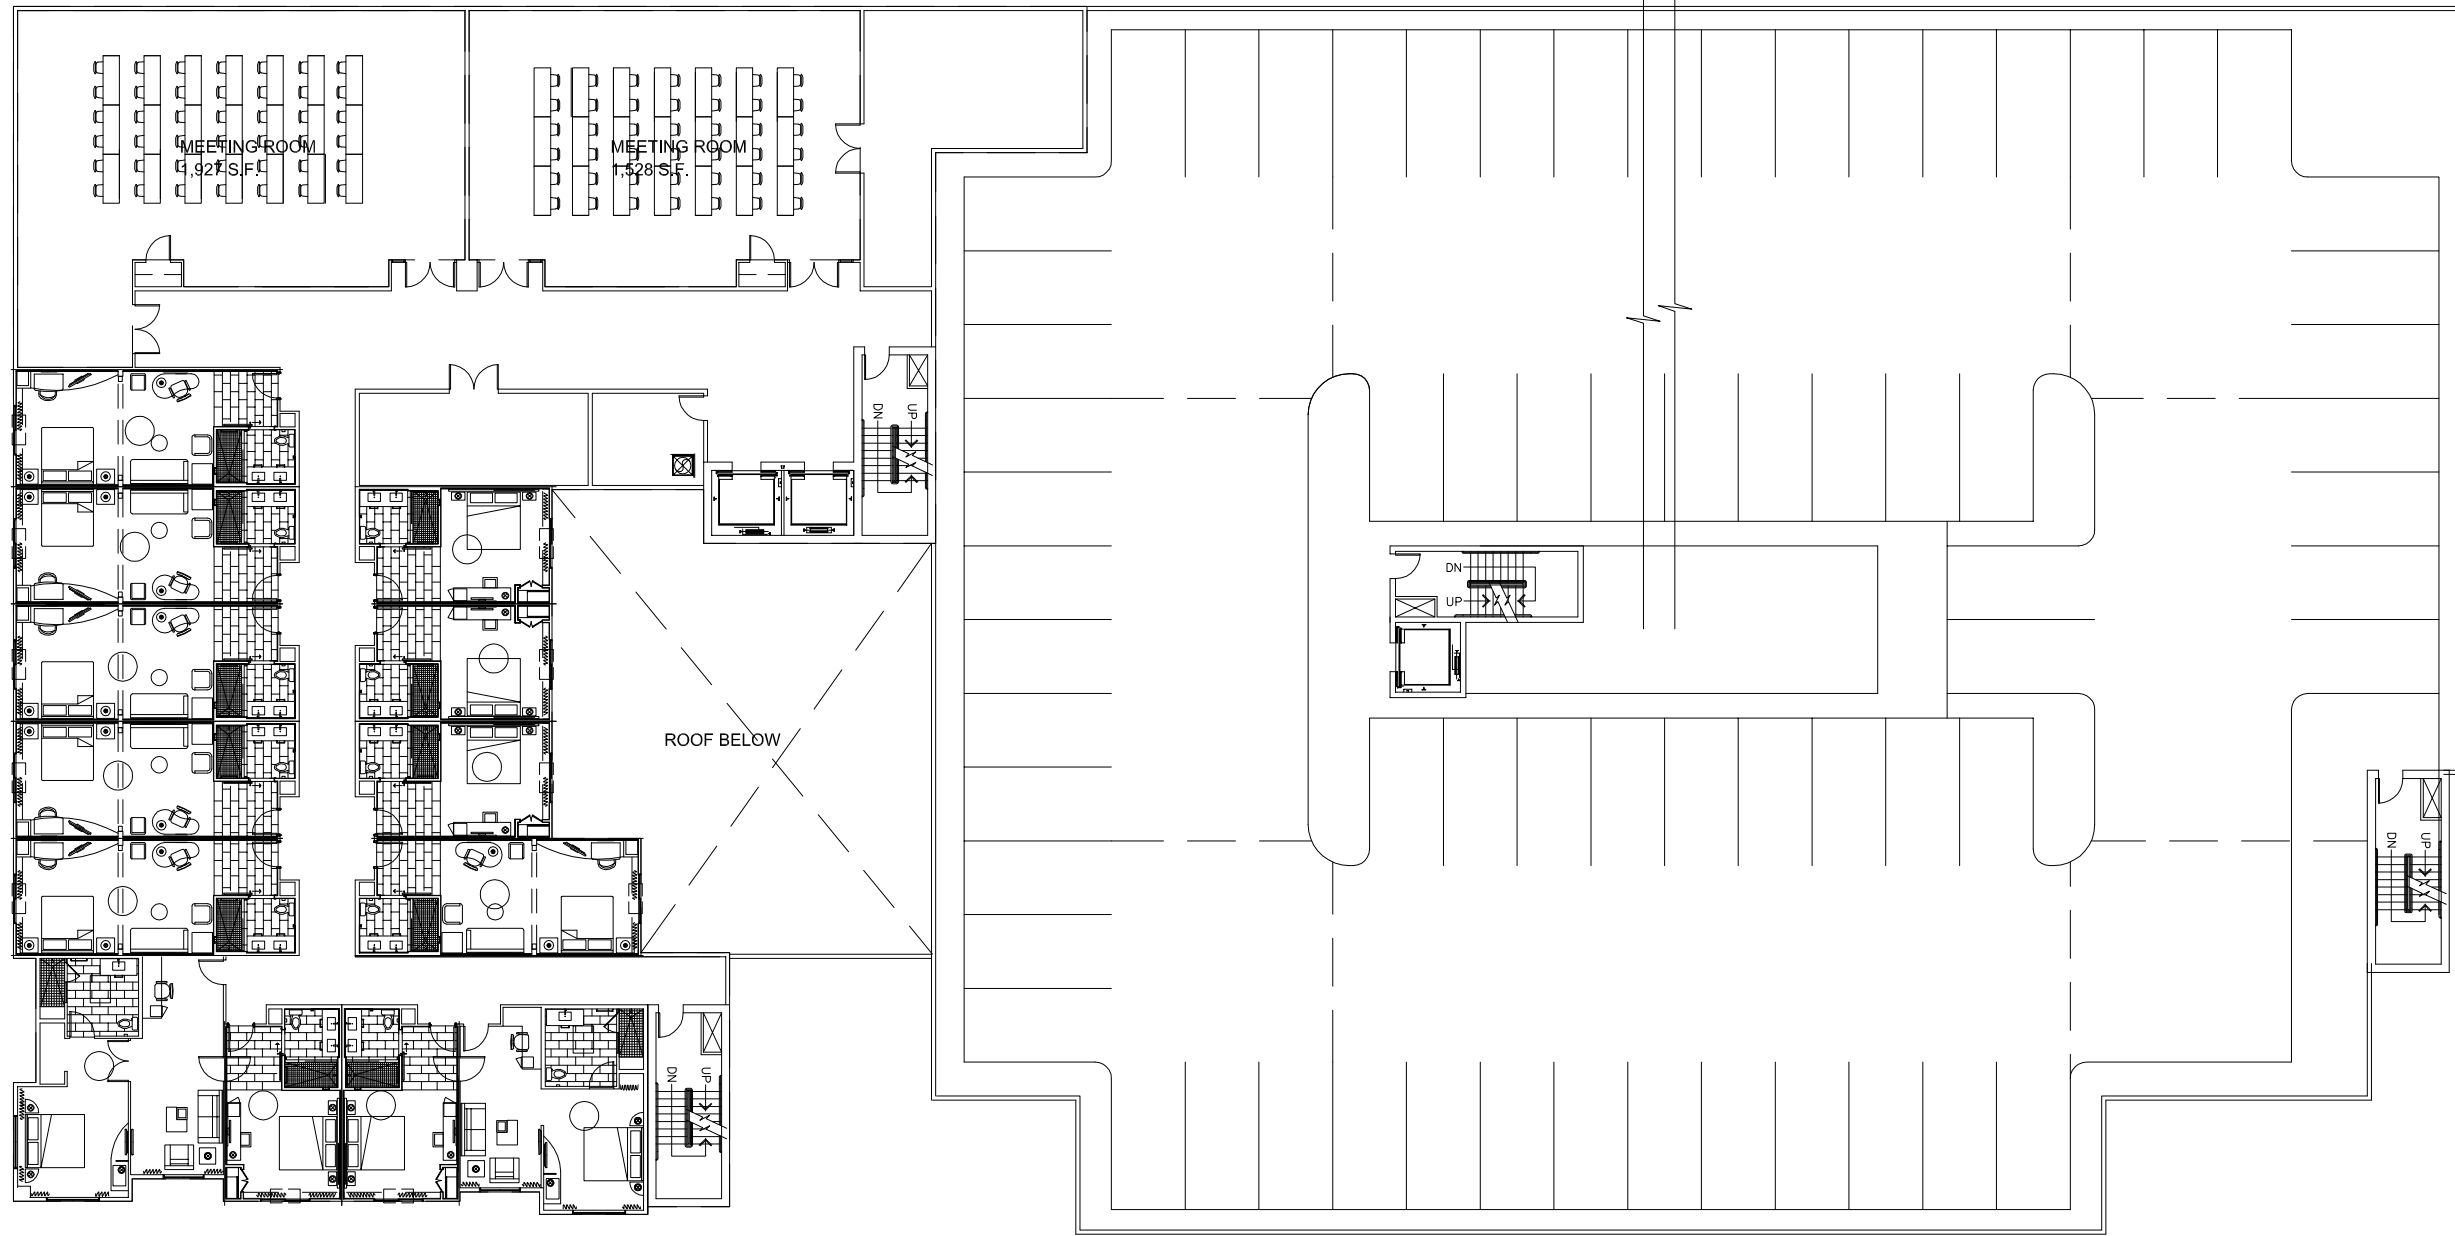

SECOND LEVEL 0' 20' 40' 60'




AVIA Chapel Hill, NC
LawKingdon Architecture


Scheme 1
12-19-08




BUILDING DATA	King	Ext-King	One Bed	Total	HOTEL AREA	PARKING GARAGE AREA
6th Floor	17	26	7	50	28,981 S.F.	
5th Floor	14	26	7	47	29,094 S.F.	
4th Floor	6	12	3	21	13,170 S.F.	
3rd Floor	6	12	3	21	13,170 S.F.	26,860 S.F.
2nd Floor	5	6	2	13	13,611 S.F.	26,860 S.F.
1st Floor	-	-	-	-	15,779 S.F.	26,860 S.F.
Total	48	82	22	152	113,805 S.F.	80,418 S.F.

Meeting Room = 3,456 S.F.

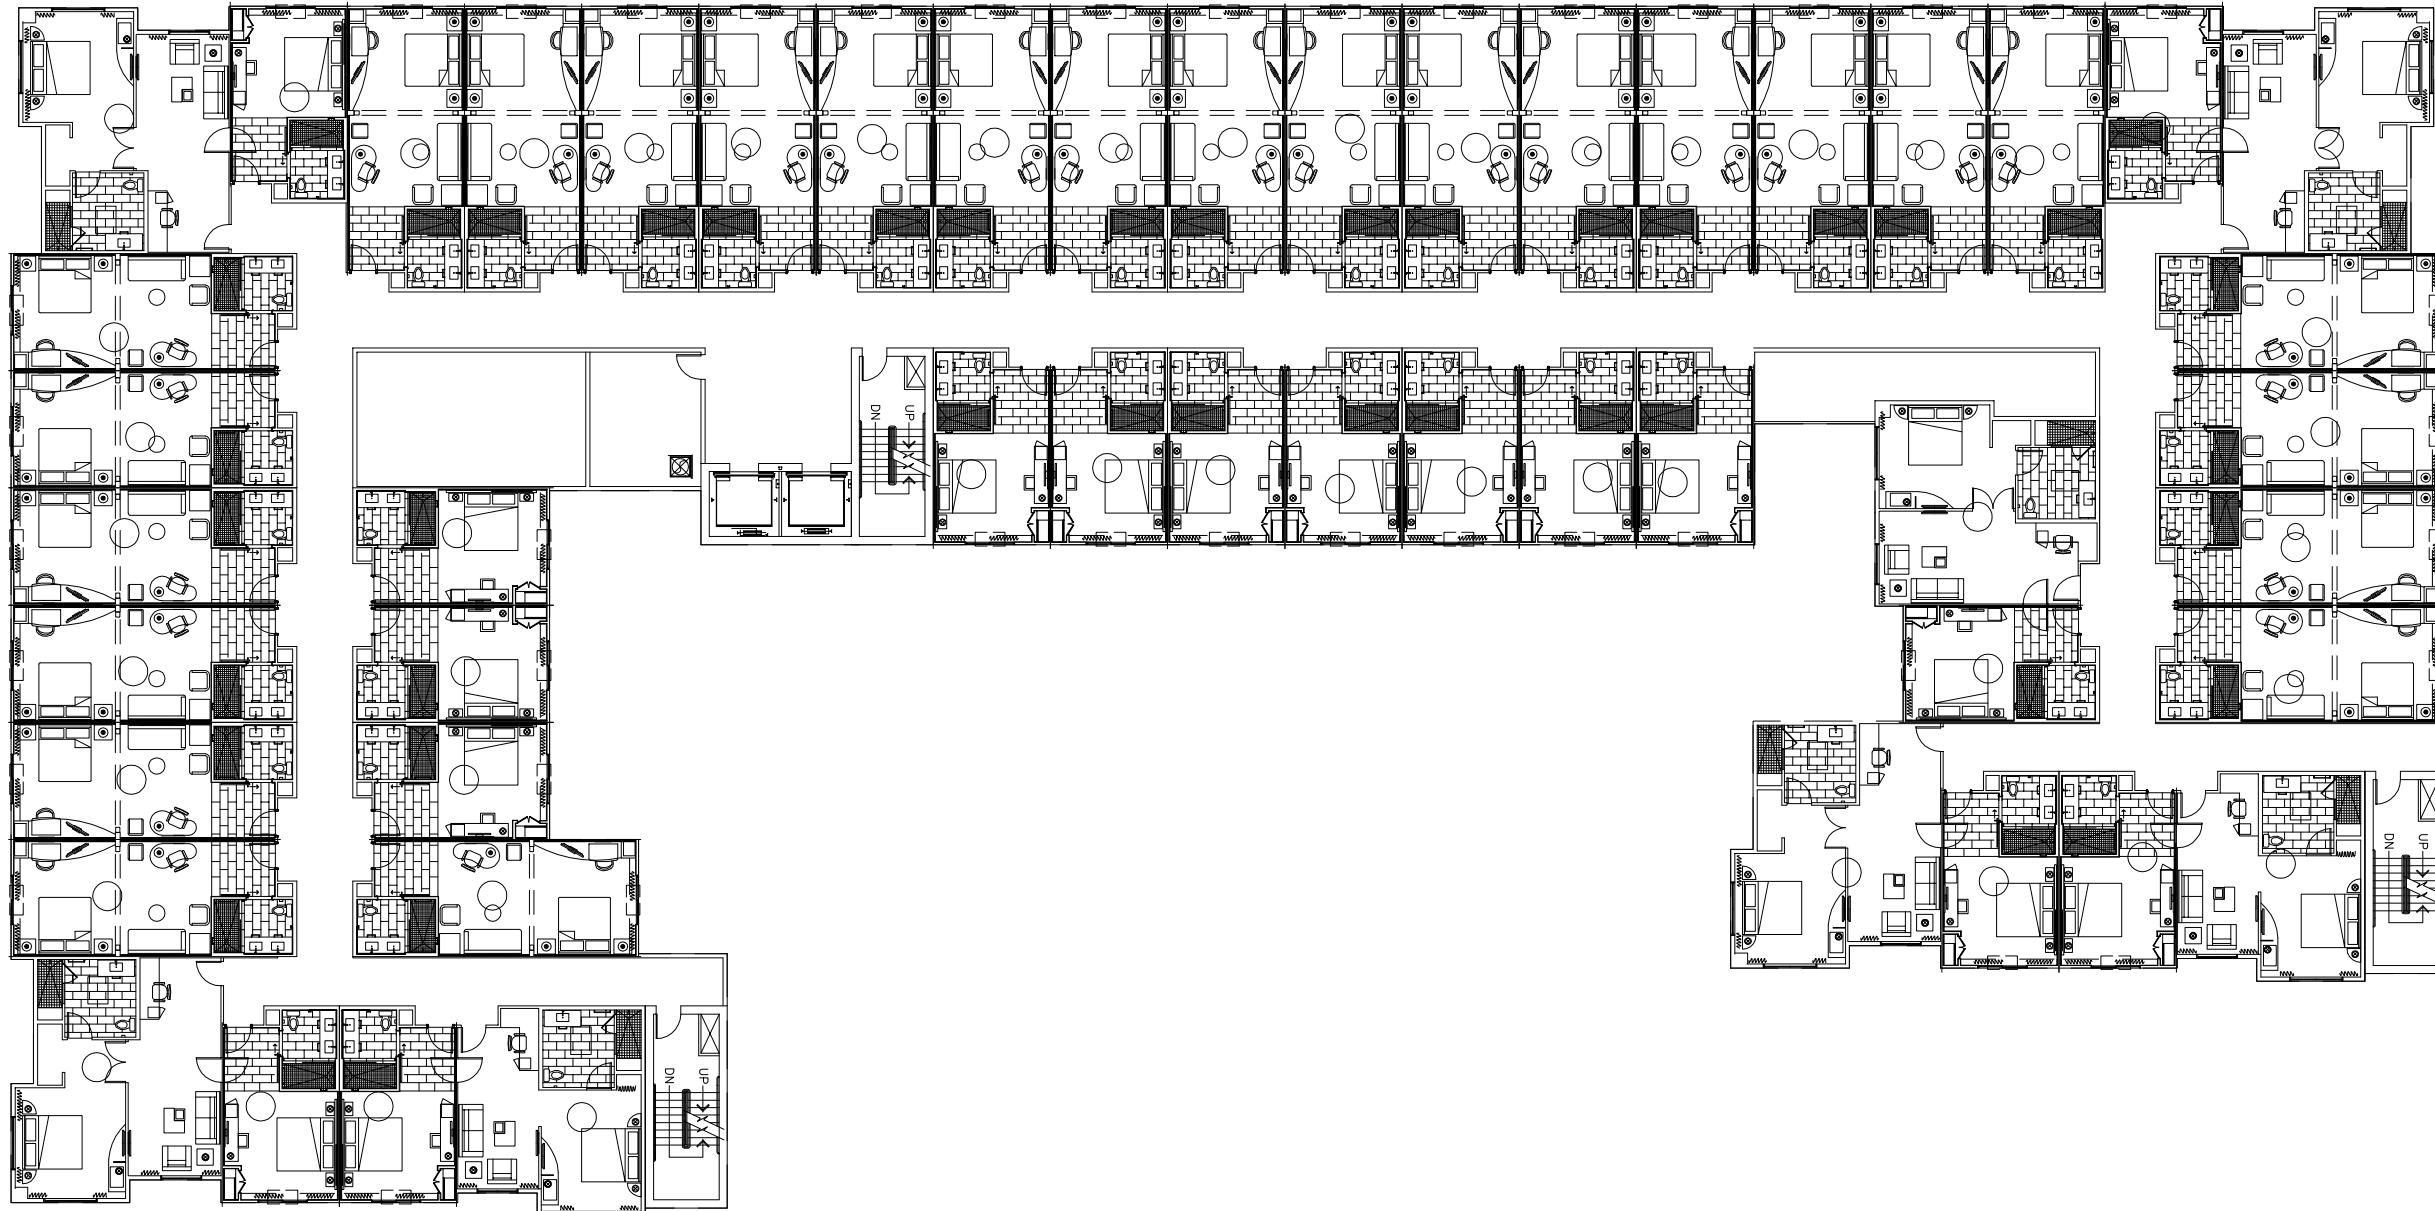

SIXTH LEVEL 

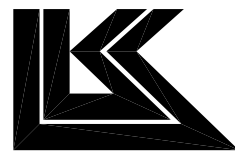


AVIA Chapel Hill, NC
LawKingdon Architecture

Scheme 1
12-19-08



BUILDING DATA	King	Ext-King	One Bed	Total	HOTEL AREA	PARKING GARAGE AREA
6th Floor	17	26	7	50	28,981 S.F.	
5th Floor	14	26	7	47	29,094 S.F.	
4th Floor	6	12	3	21	13,170 S.F.	
3rd Floor	6	12	3	21	13,170 S.F.	26,860 S.F.
2nd Floor	5	6	2	13	13,611 S.F.	26,860 S.F.
1st Floor	-	-	-	-	15,779 S.F.	26,860 S.F.
Total	48	82	22	152	113,805 S.F.	80,418 S.F.

Meeting Room = 3,456 S.F.

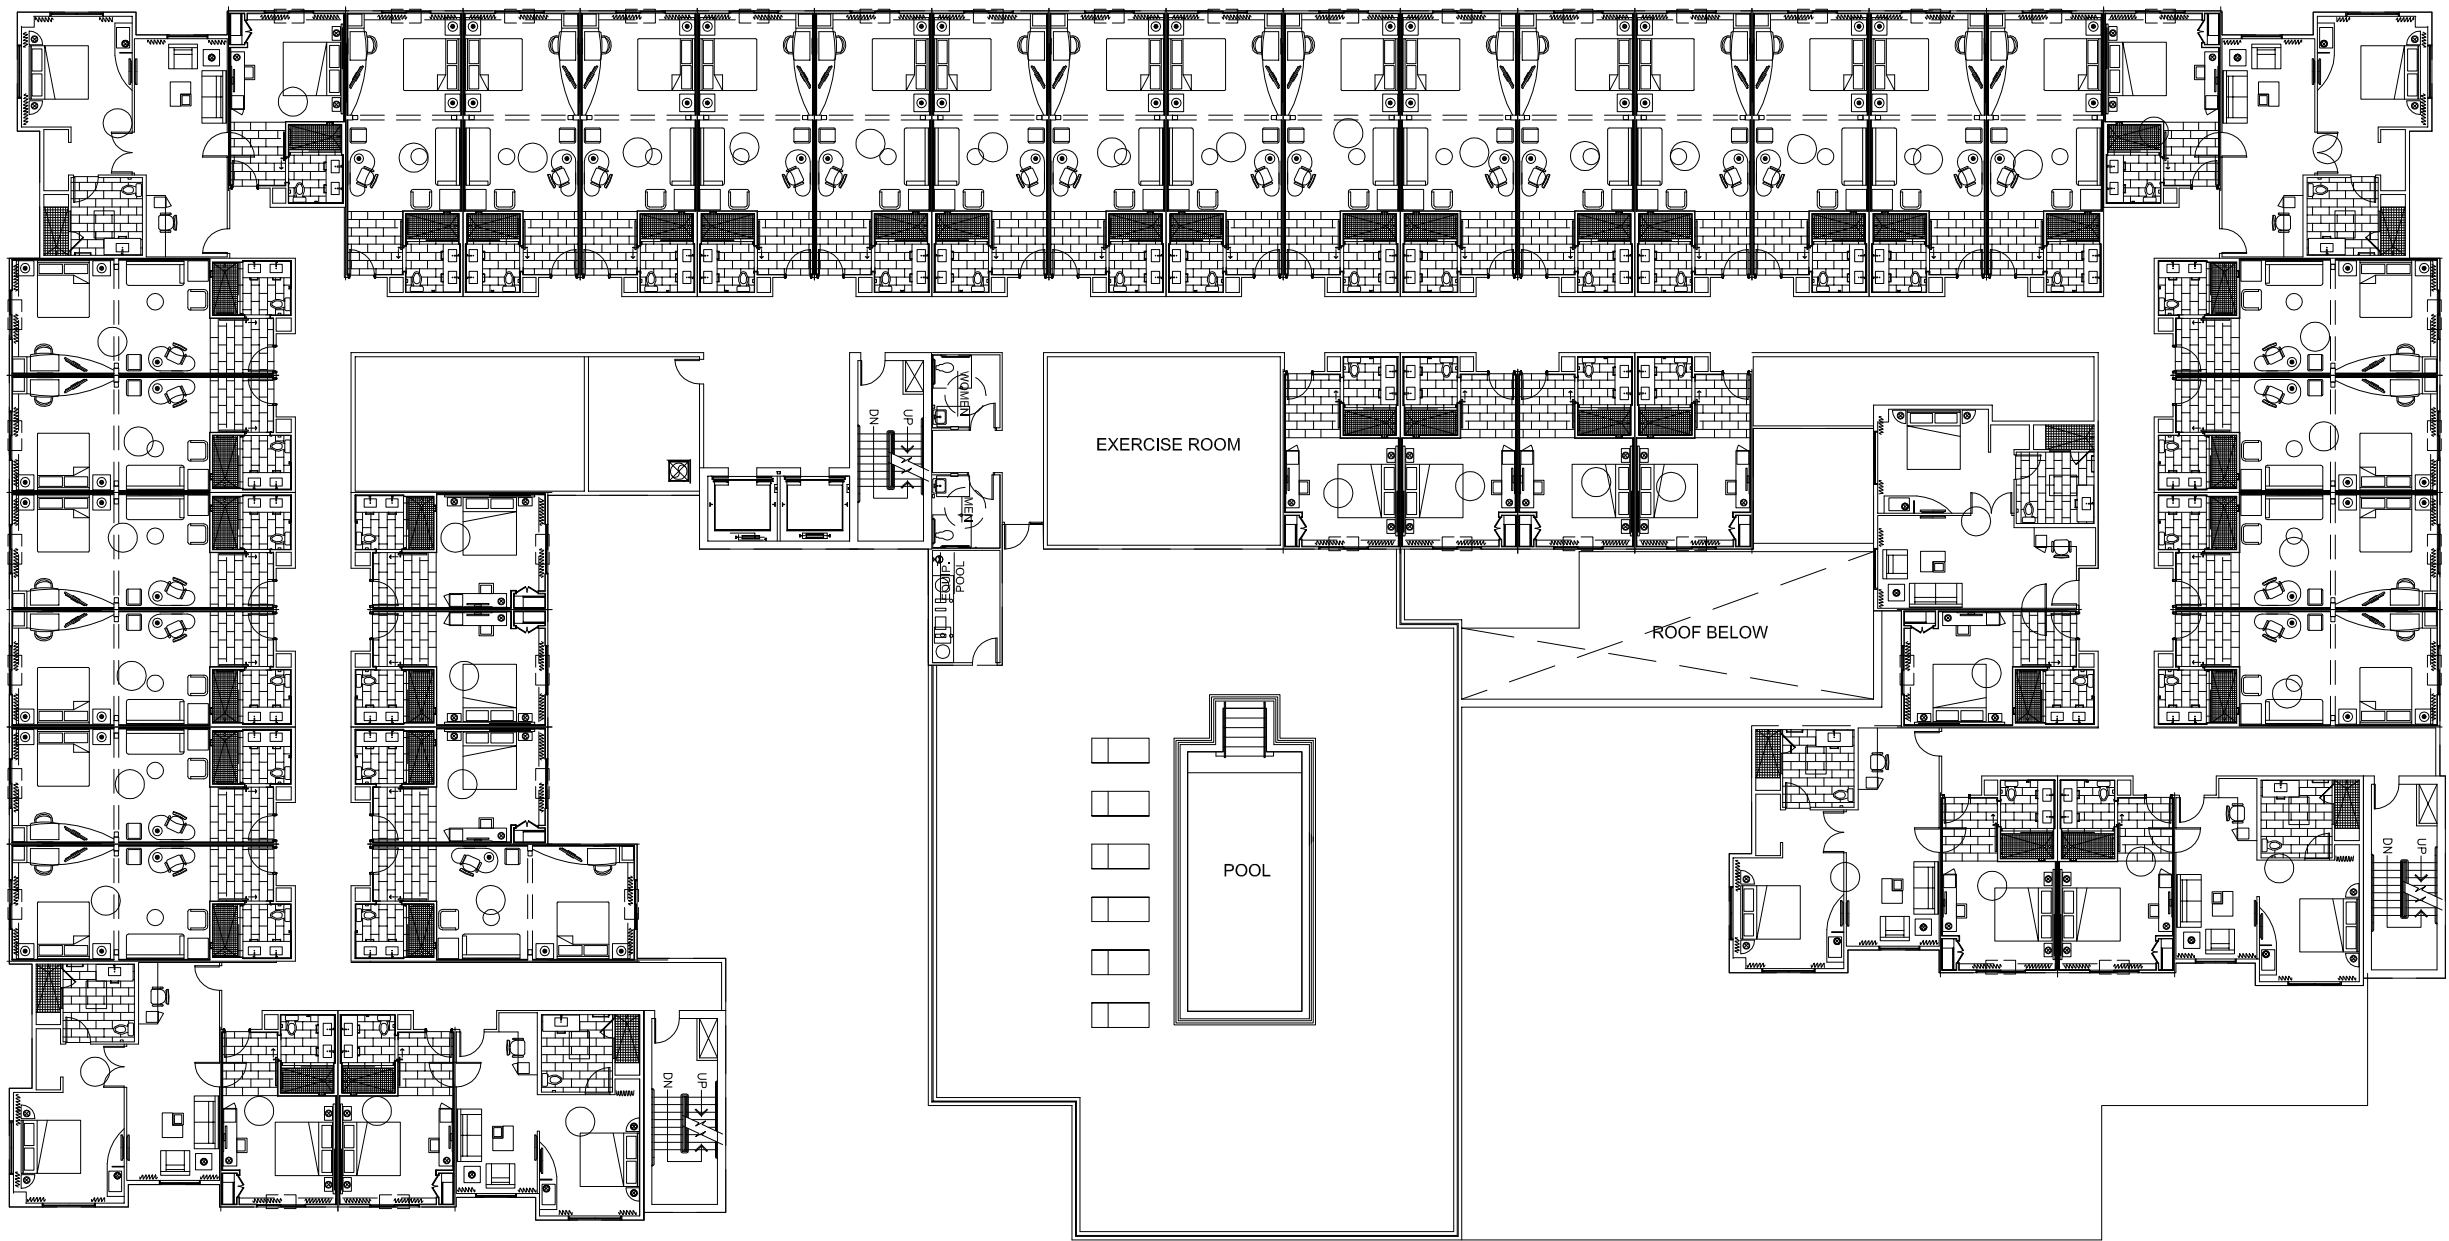



FIFTH LEVEL 0' 20' 40' 60'



BUILDING DATA	King	Ext-King	One Bed	Total	HOTEL AREA	PARKING GARAGE AREA
6th Floor	17	26	7	50	28,981 S.F.	
5th Floor	14	26	7	47	29,094 S.F.	
4th Floor	6	12	3	21	13,170 S.F.	
3rd Floor	6	12	3	21	13,170 S.F.	26,860 S.F.
2nd Floor	5	6	2	13	13,611 S.F.	26,860 S.F.
1st Floor	-	-	-	-	15,779 S.F.	26,860 S.F.
Total	48	82	22	152	113,805 S.F.	80,418 S.F.

Meeting Room = 3,456 S.F.

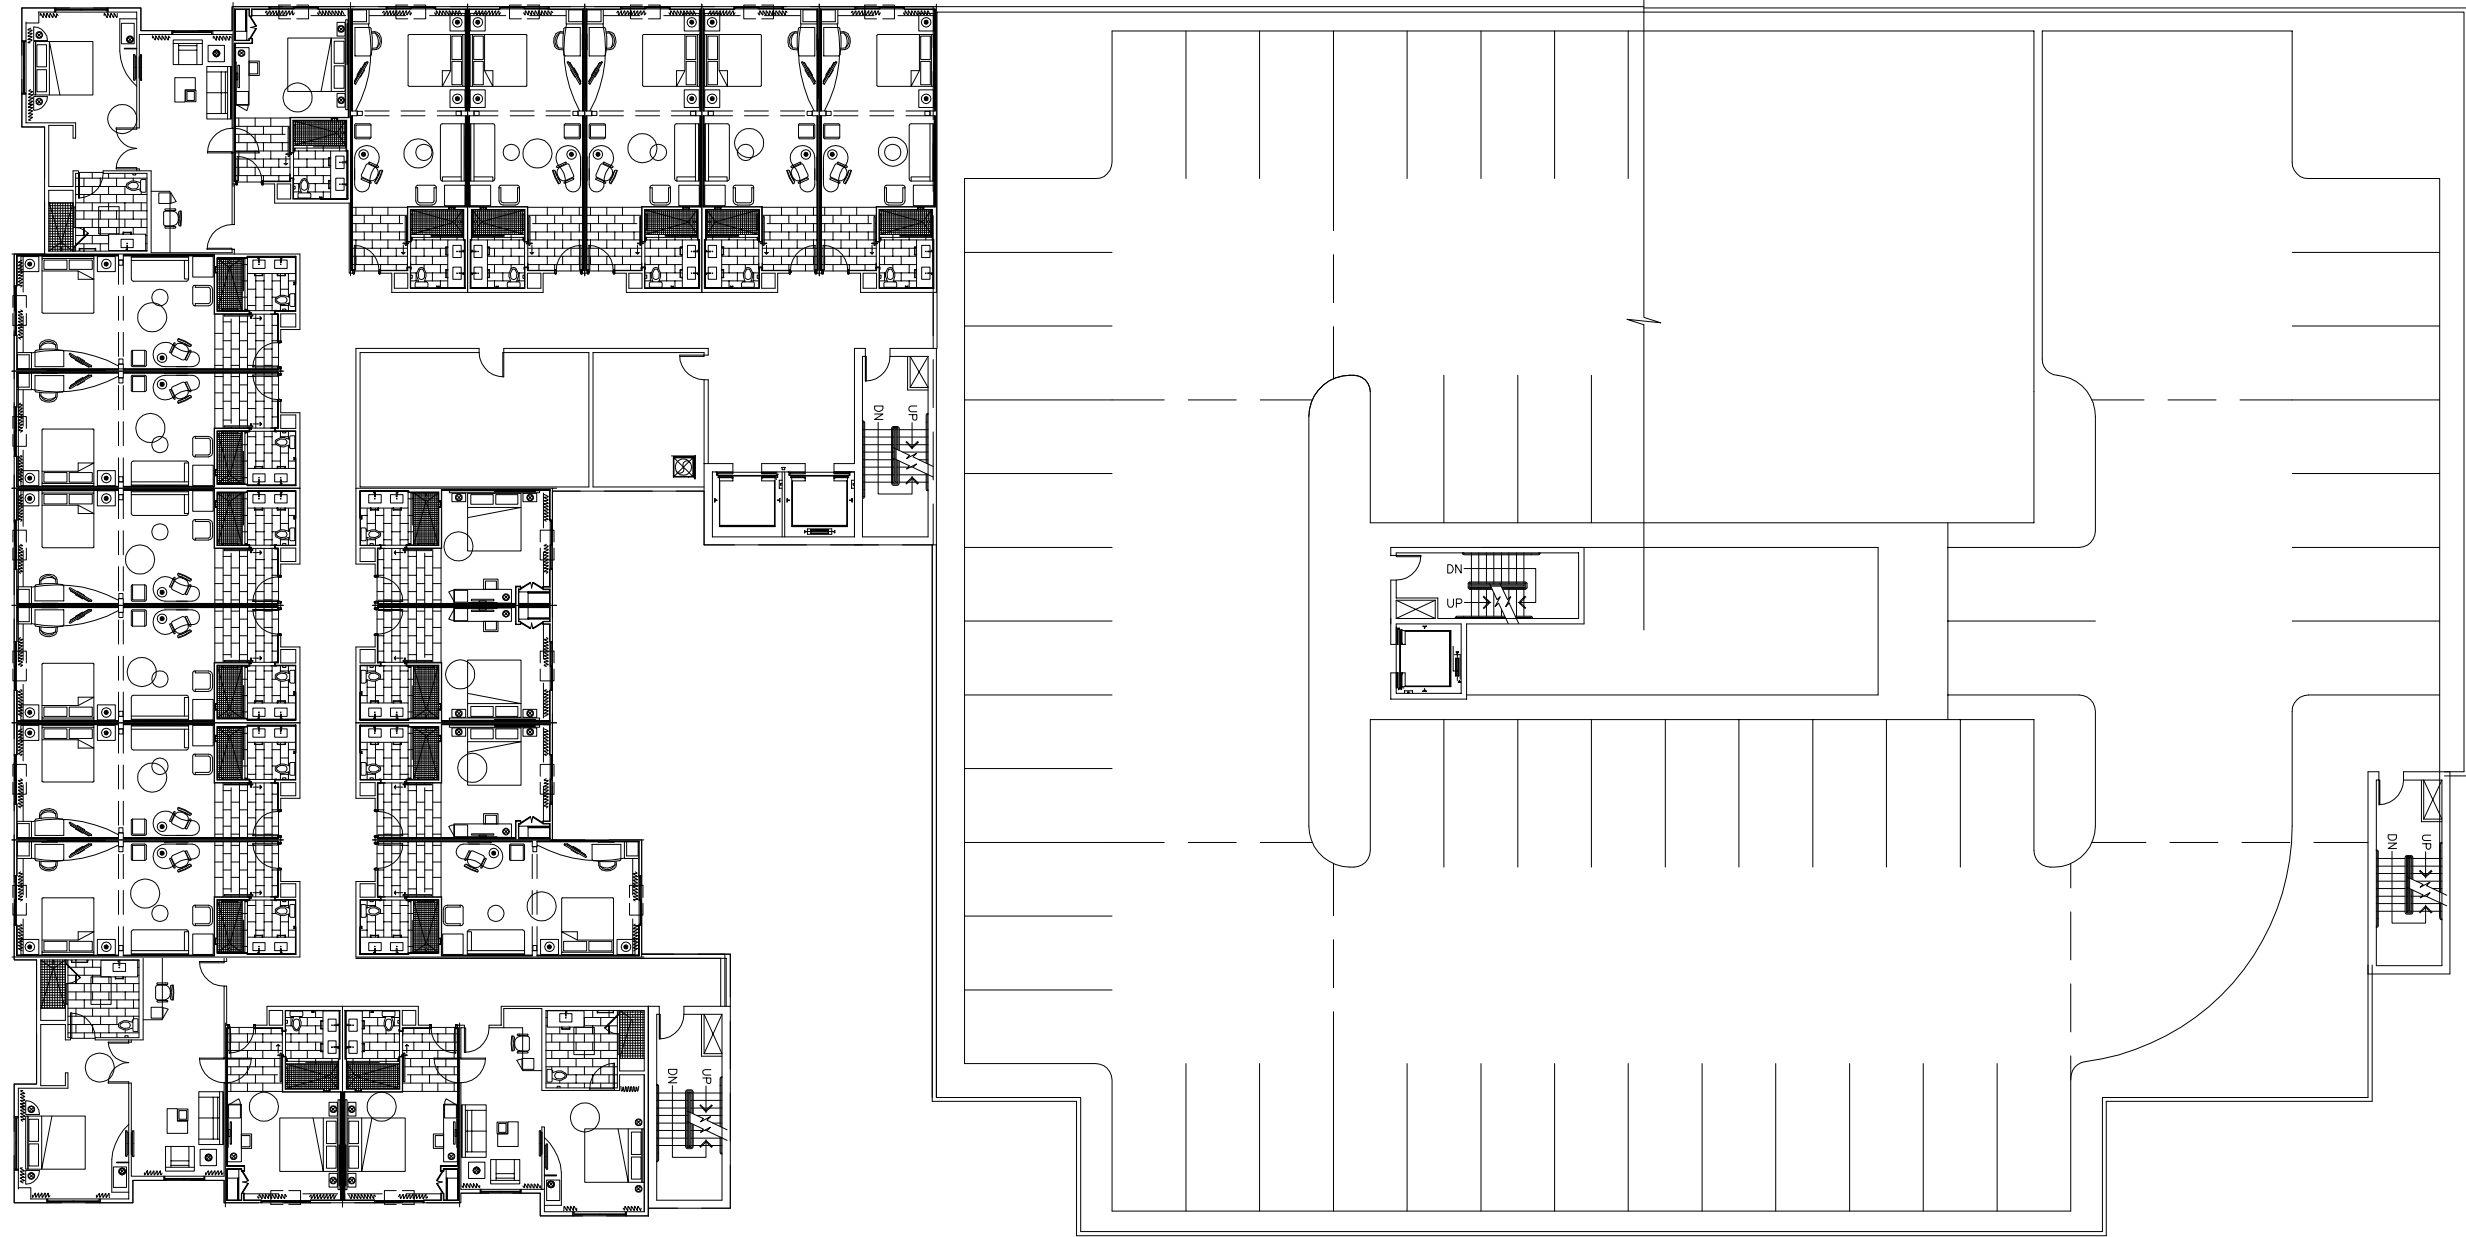

THIRD & FORTH LEVEL 



AVIA Chapel Hill, NC
LawKingdon Architecture

Scheme 1
12-19-08



BUILDING DATA	King	Ext-King	One Bed	Total	HOTEL AREA	PARKING GARAGE AREA
6th Floor	17	26	7	50	28,981 S.F.	
5th Floor	14	26	7	47	29,094 S.F.	
4th Floor	6	12	3	21	13,170 S.F.	
3rd Floor	6	12	3	21	13,170 S.F.	26,860 S.F.
2nd Floor	5	6	2	13	13,611 S.F.	26,860 S.F.
1st Floor	-	-	-	-	15,779 S.F.	26,860 S.F.
Total	48	82	22	152	113,805 S.F.	80,418 S.F.

Meeting Room = 3,456 S.F.