


(26)

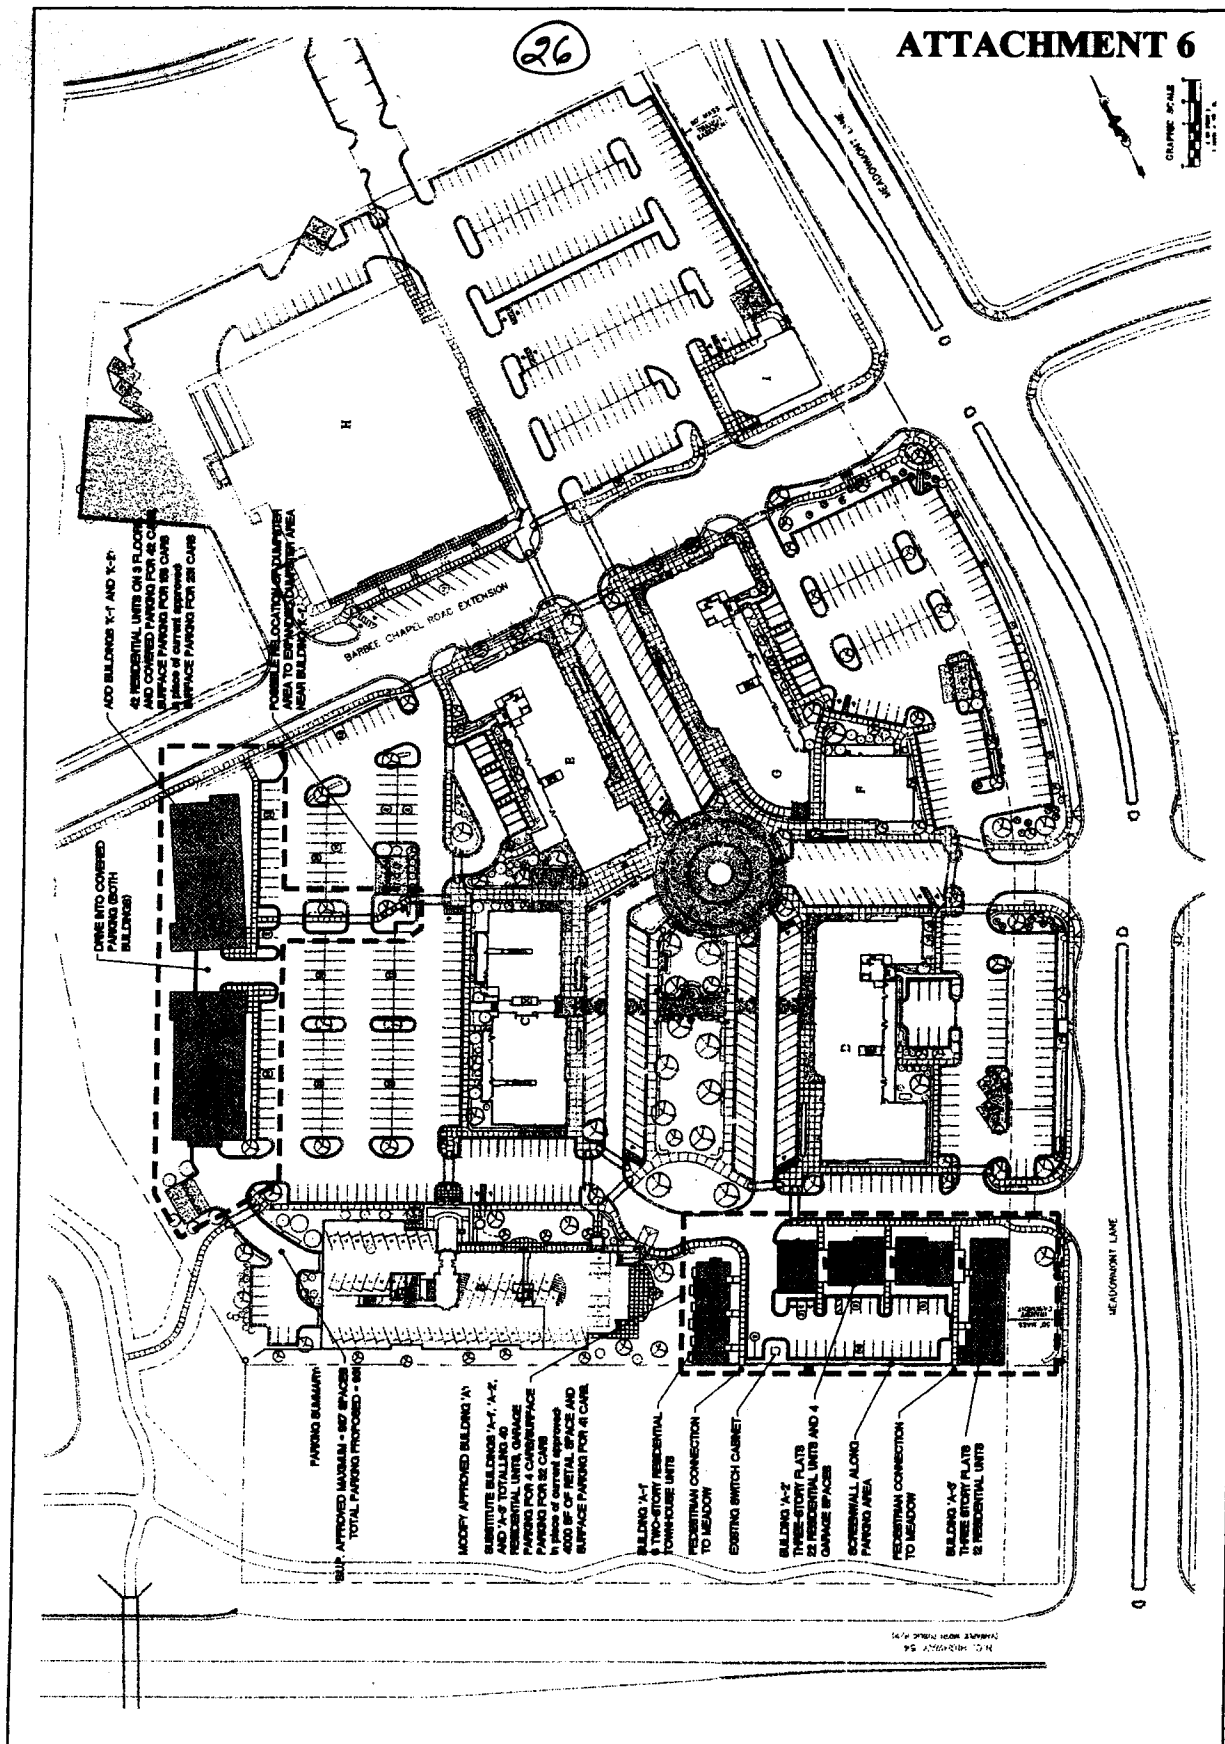

 42 RESIDENTIAL UNITS ON 3 FLOORS
 AND COVERED PARKING FOR 42 CARS
 SURFACE PARKING FOR 88 CARS
 IN PLACE OF CURRENT APPROVED
 SURFACE PARKING FOR 282 CARS

LINE INTO COVERED
 PARKING (BOTH
 BUILDINGS)

PARKING SUMMARY
 SHIP APPROVED MAXIMUM - 882 SPACES
 TOTAL PARKING PROPOSED - 882

MODIFY APPROVED BUILDING 'A'
 SUBSTITUTE BUILDINGS 1-A-1, 1-A-2,
 AND 1-A-3 TOTALING 40
 RESIDENTIAL UNITS, GARAGE
 PARKING FOR 4 CARS/SURFACE
 PARKING FOR 28 CARS
 IN PLACE OF CURRENT APPROVED
 4000 SQ. FT. OF RETAIL SPACE AND
 SURFACE PARKING FOR 41 CARS

BUILDING 1-A-1
 2-TWO-STORY RESIDENTIAL
 TOWNHOUSE UNITS
 PEDESTRIAN CONNECTION
 TO MEADOW


BUILDING 1-A-2
 THREE-STORY FLATS
 IN RESIDENTIAL UNITS AND 4
 GARAGE SPACES

SCREENWALL ALONG
 PARKING AREA

PEDESTRIAN CONNECTION
 TO MEADOW

BUILDING 1-A-3
 THREE-STORY FLATS
 22 RESIDENTIAL UNITS


MEADOWMONT LANE









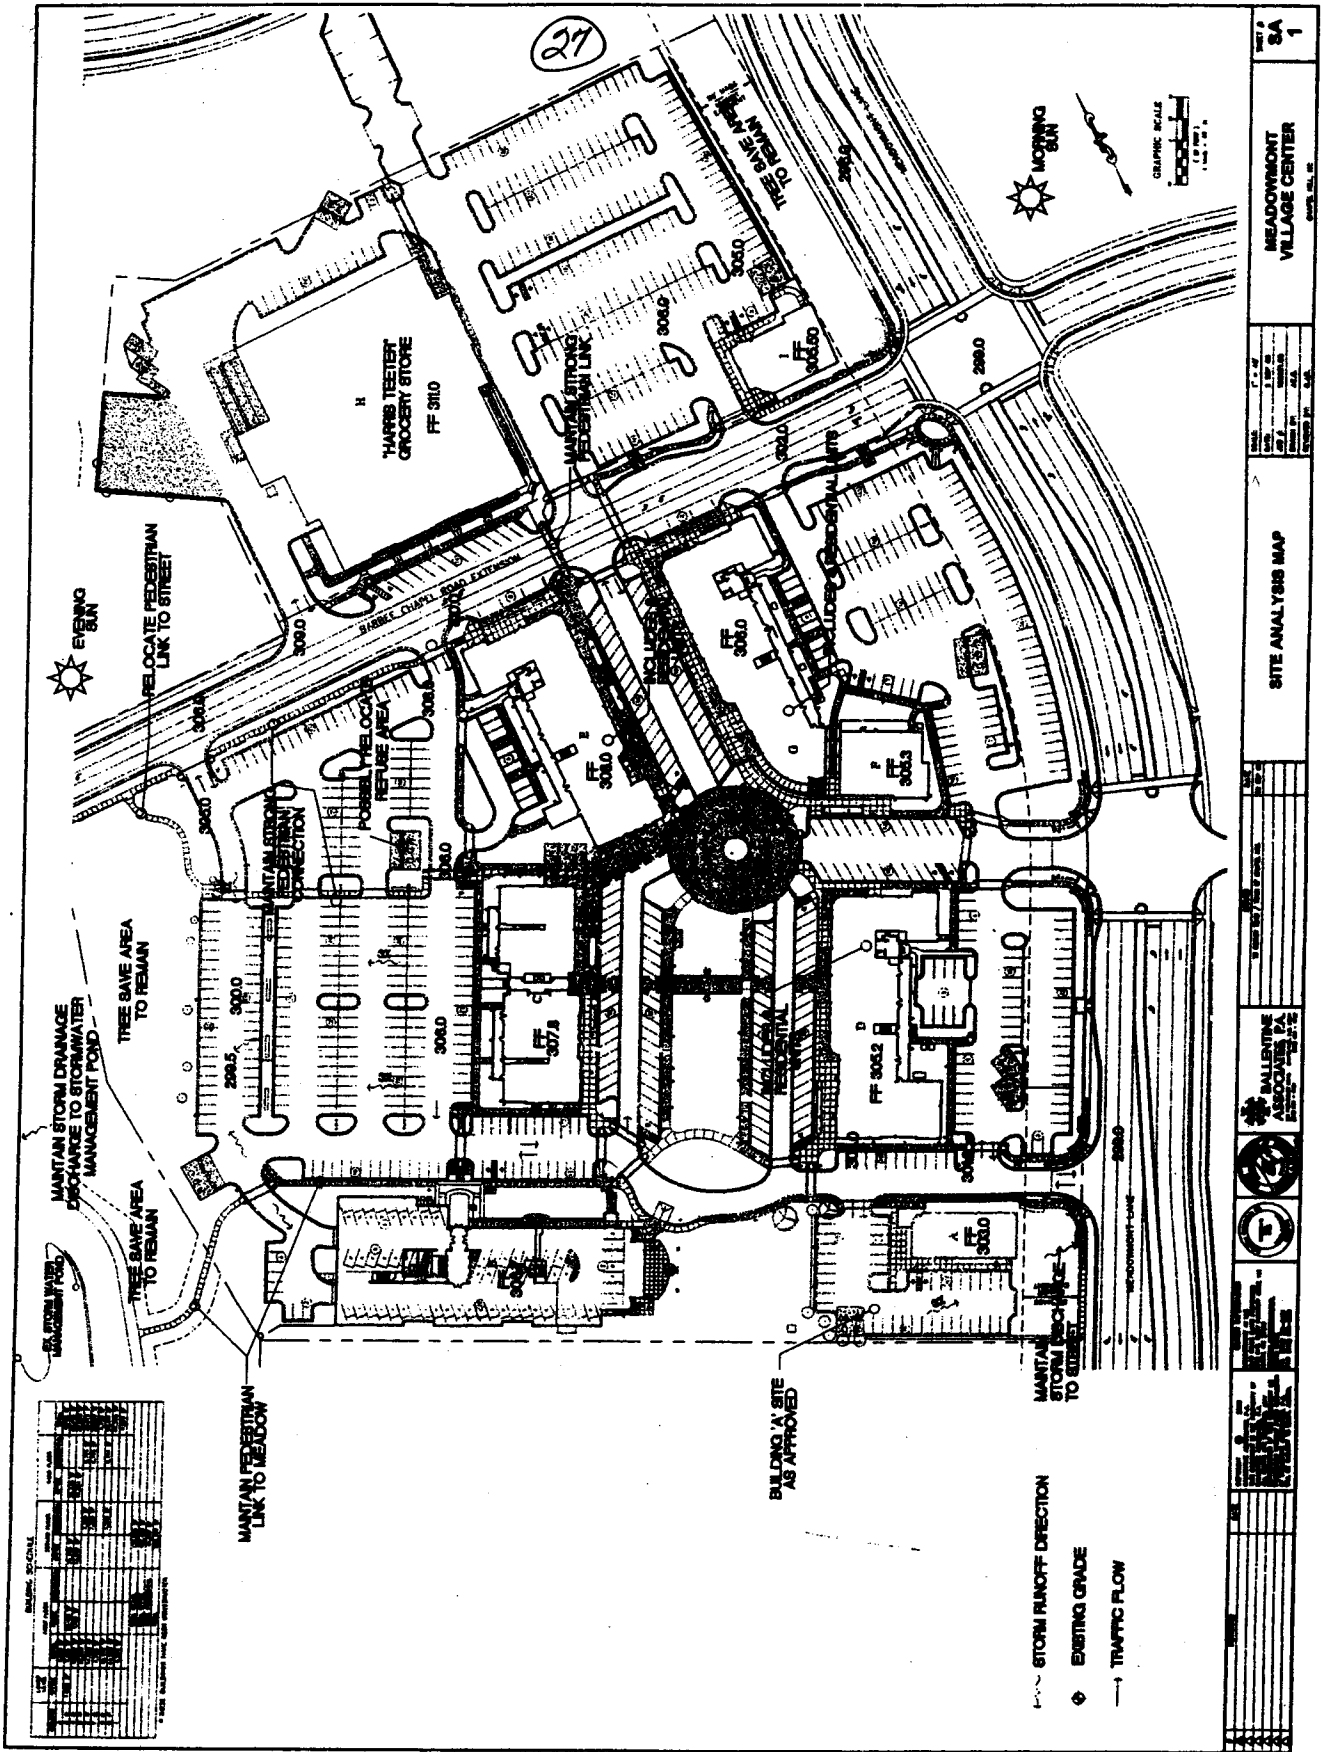

PROJECT: MEADOWMONT VILLAGE CENTER
 SHEET NO.: SA 1


SITE ANALYSIS MAP

PROJECT: MEADOWMONT VILLAGE CENTER
 SHEET NO.: SA 1

LEGEND

STORM RUNOFF DIRECTION

EXISTING GRADE

TRAFFIC FLOW


