



11

THE FAMILY HOUSE
©unc hospitals
1/8" = 1'-0"

WEST FLEV.
michael hining architects
11.12.03

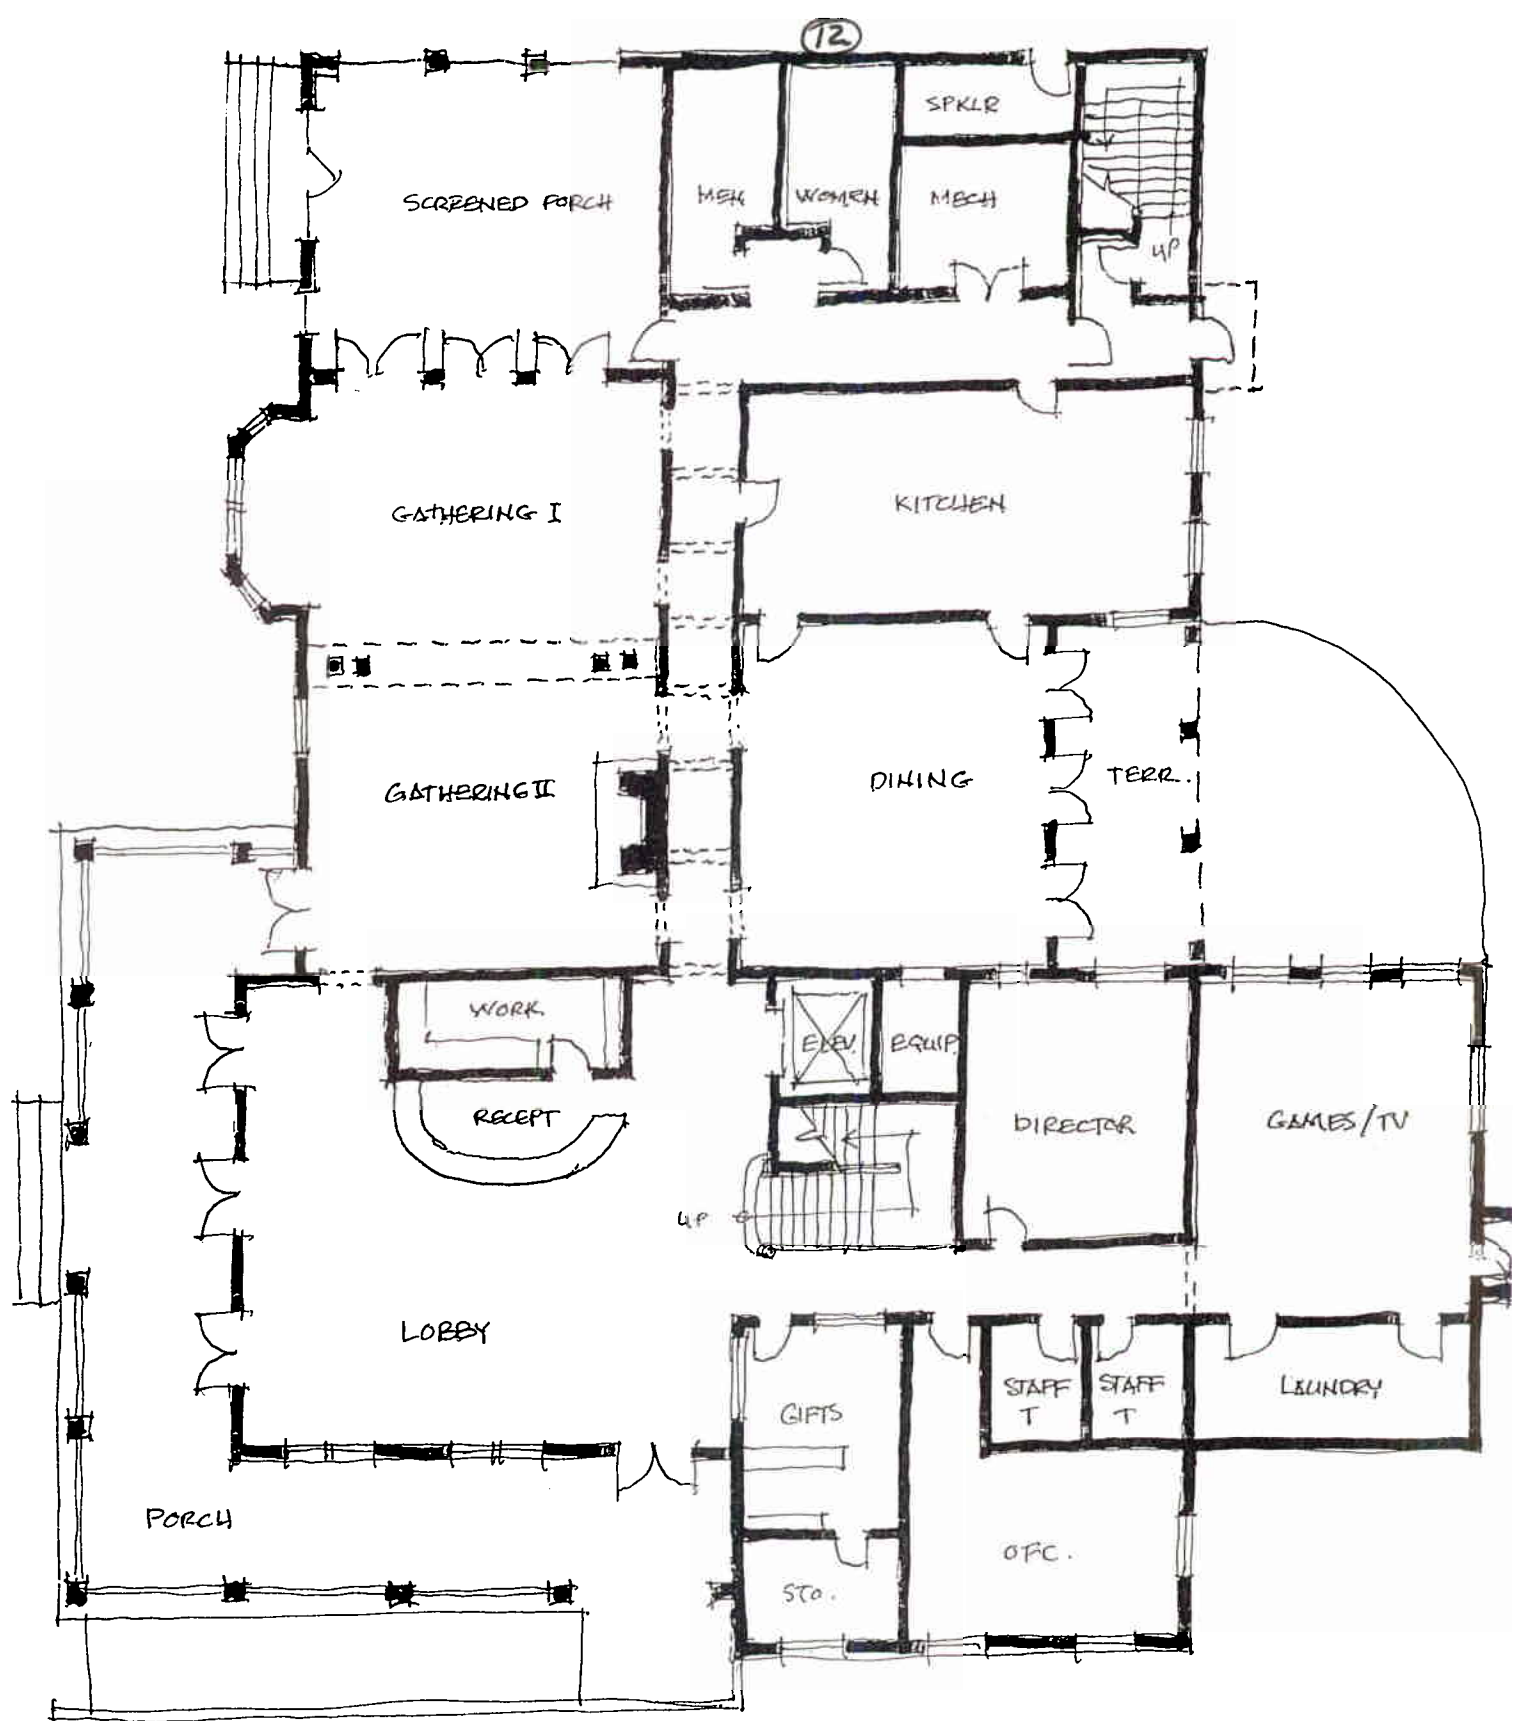


FIRST FLOOR PLAN -- THE FAMILY HOUSE
 1/8" = 1' - 0" at UNC Hospitals
 11.11.03 Michel Hining Architects, PA

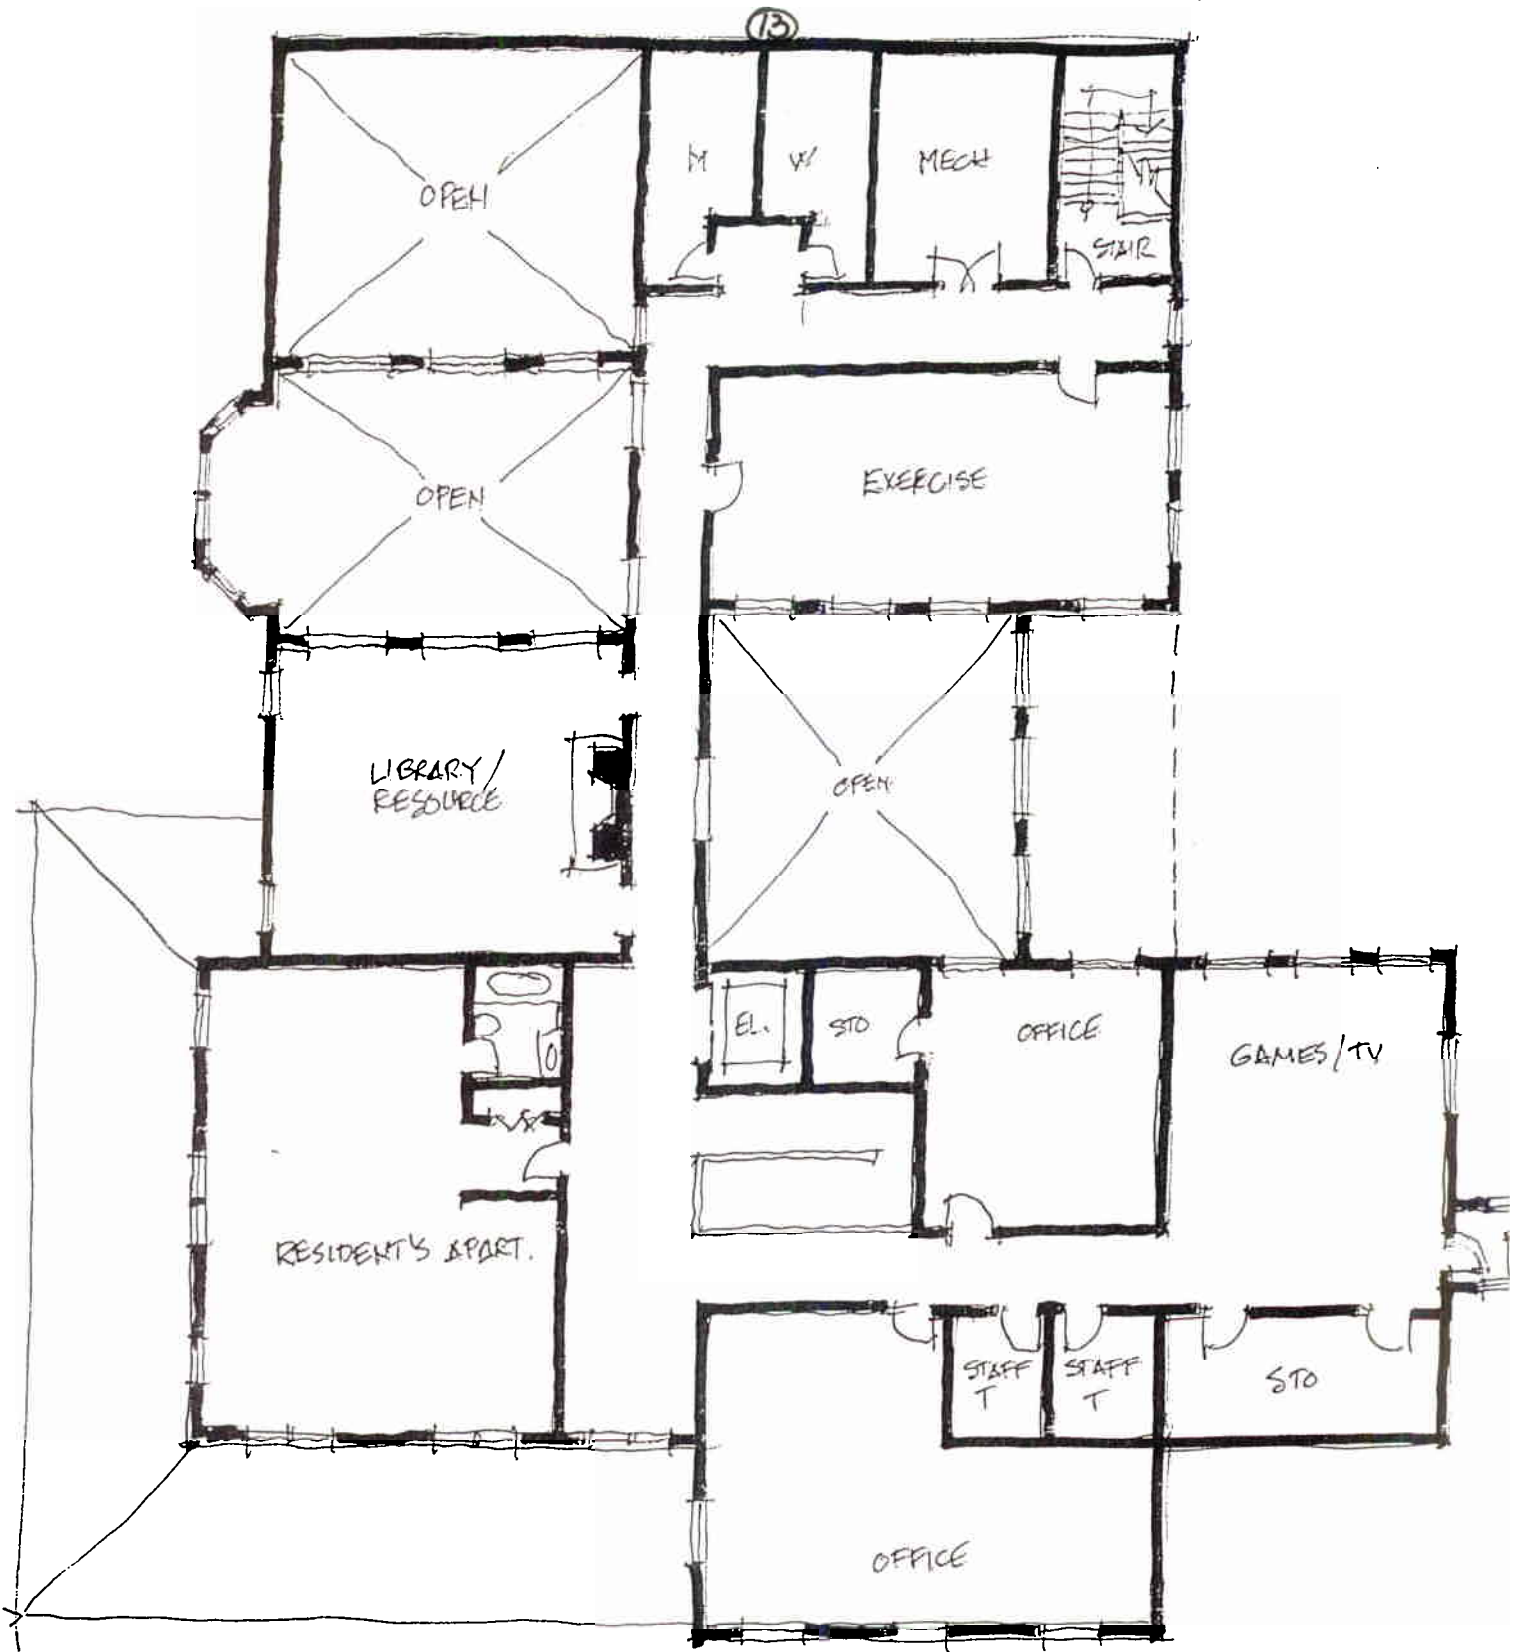

SECOND FLOOR PLAN -- THE FAMILY HOUSE
 1/8" = 1' - 0" at UNC Hospitals
 D1.11.03 Michael Hiving Architects, PA



14

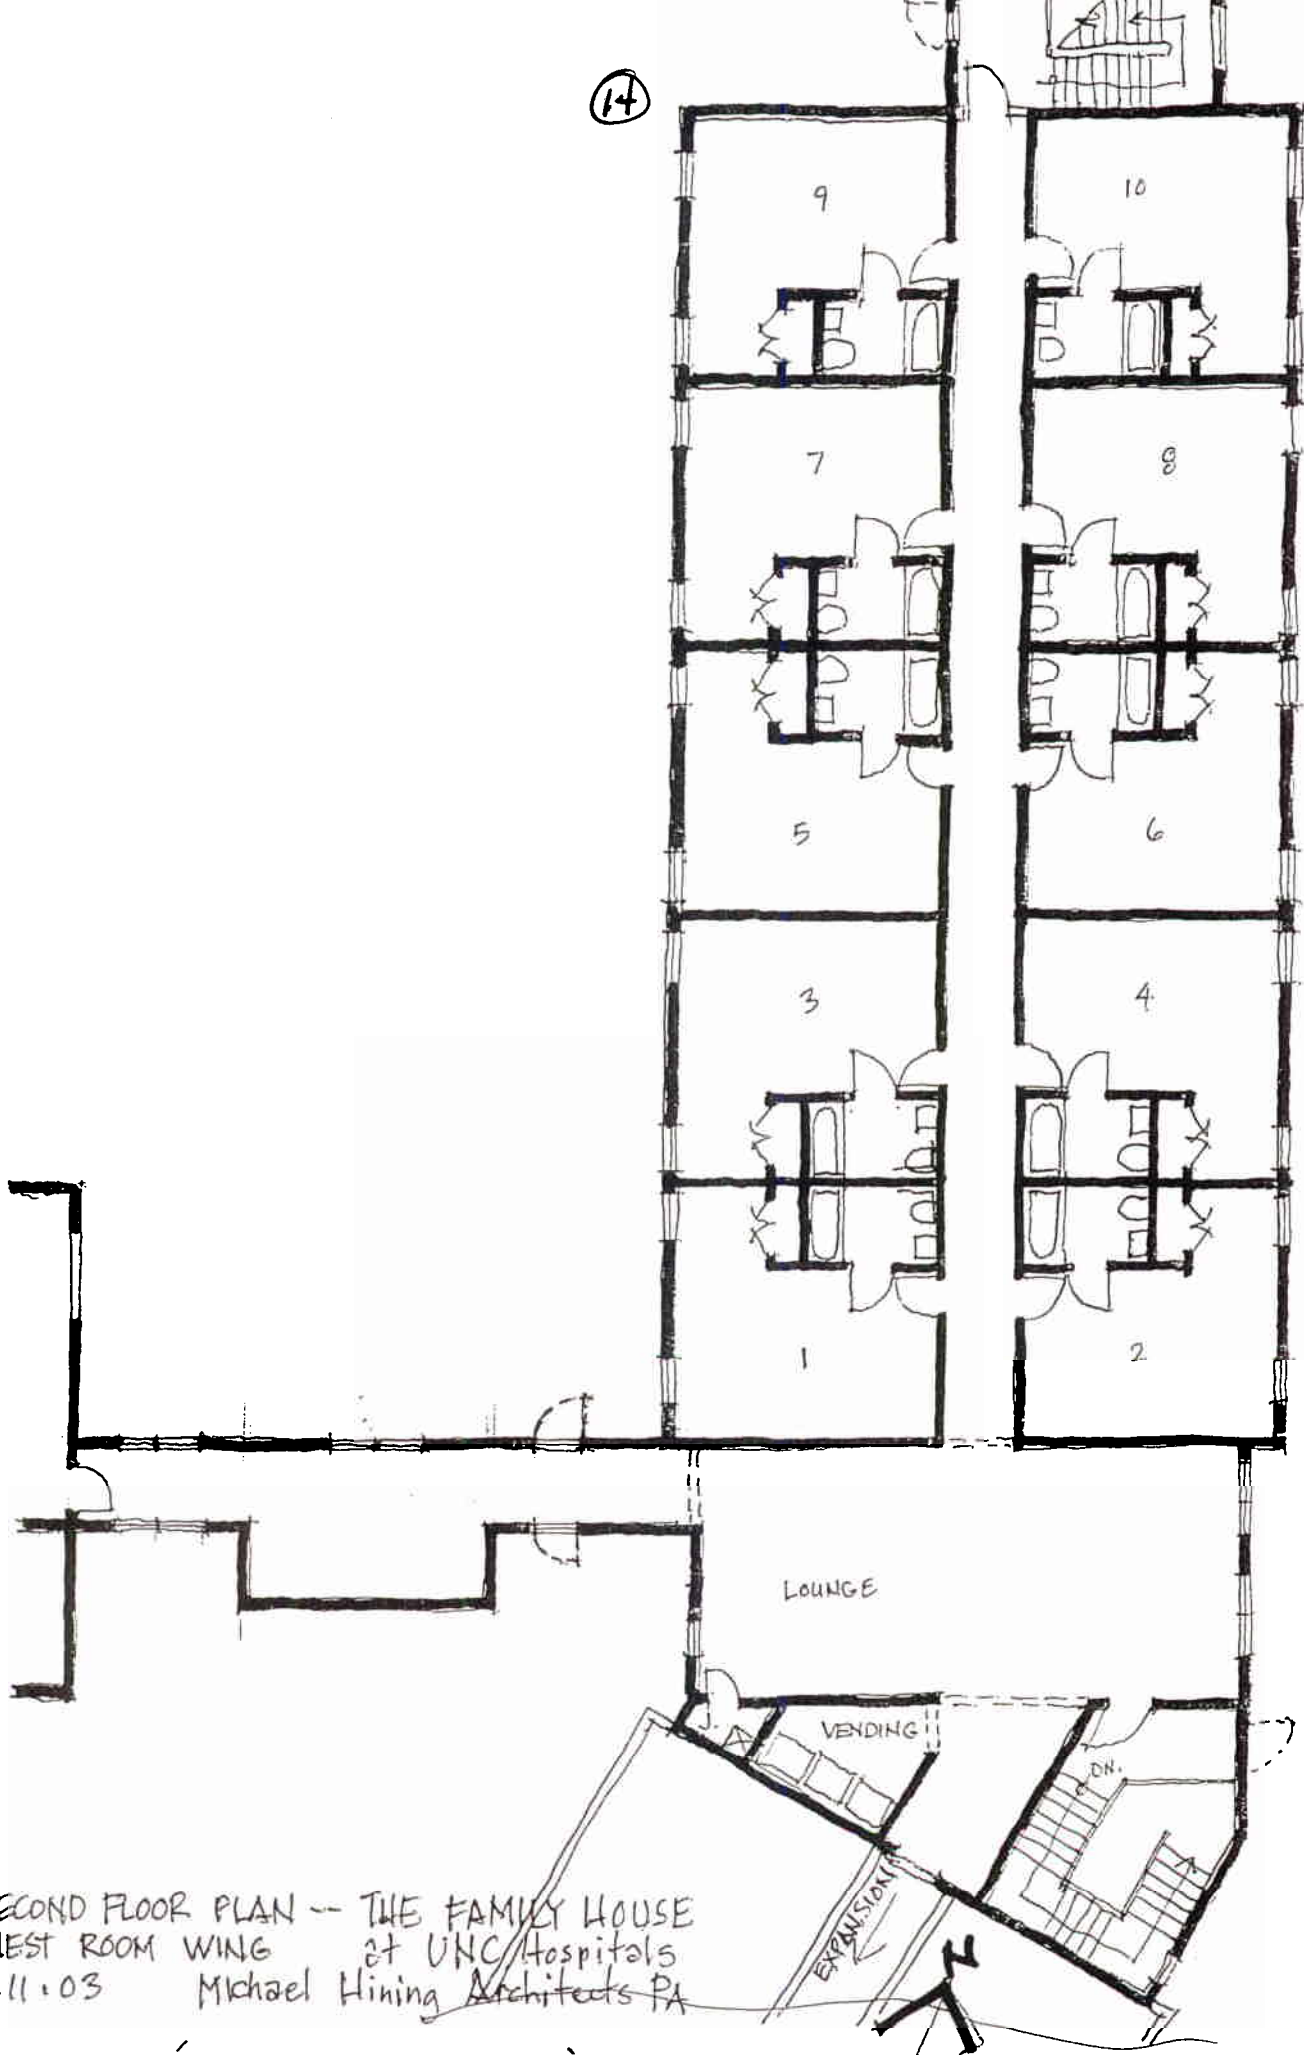

SECOND FLOOR PLAN -- THE FAMILY HOUSE
GUEST ROOM WING at UNC Hospitals
11.11.03 Michael Hining Architects PA