



**PSA**

**Olin T. Binkley Memorial Baptist Church**  

53

**LOCATION PLAN**

C-1

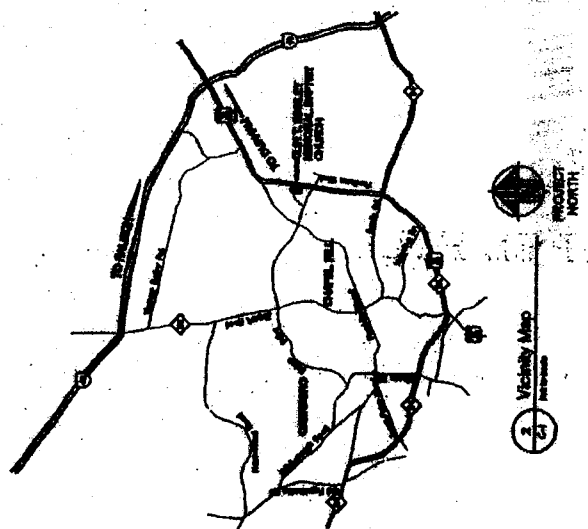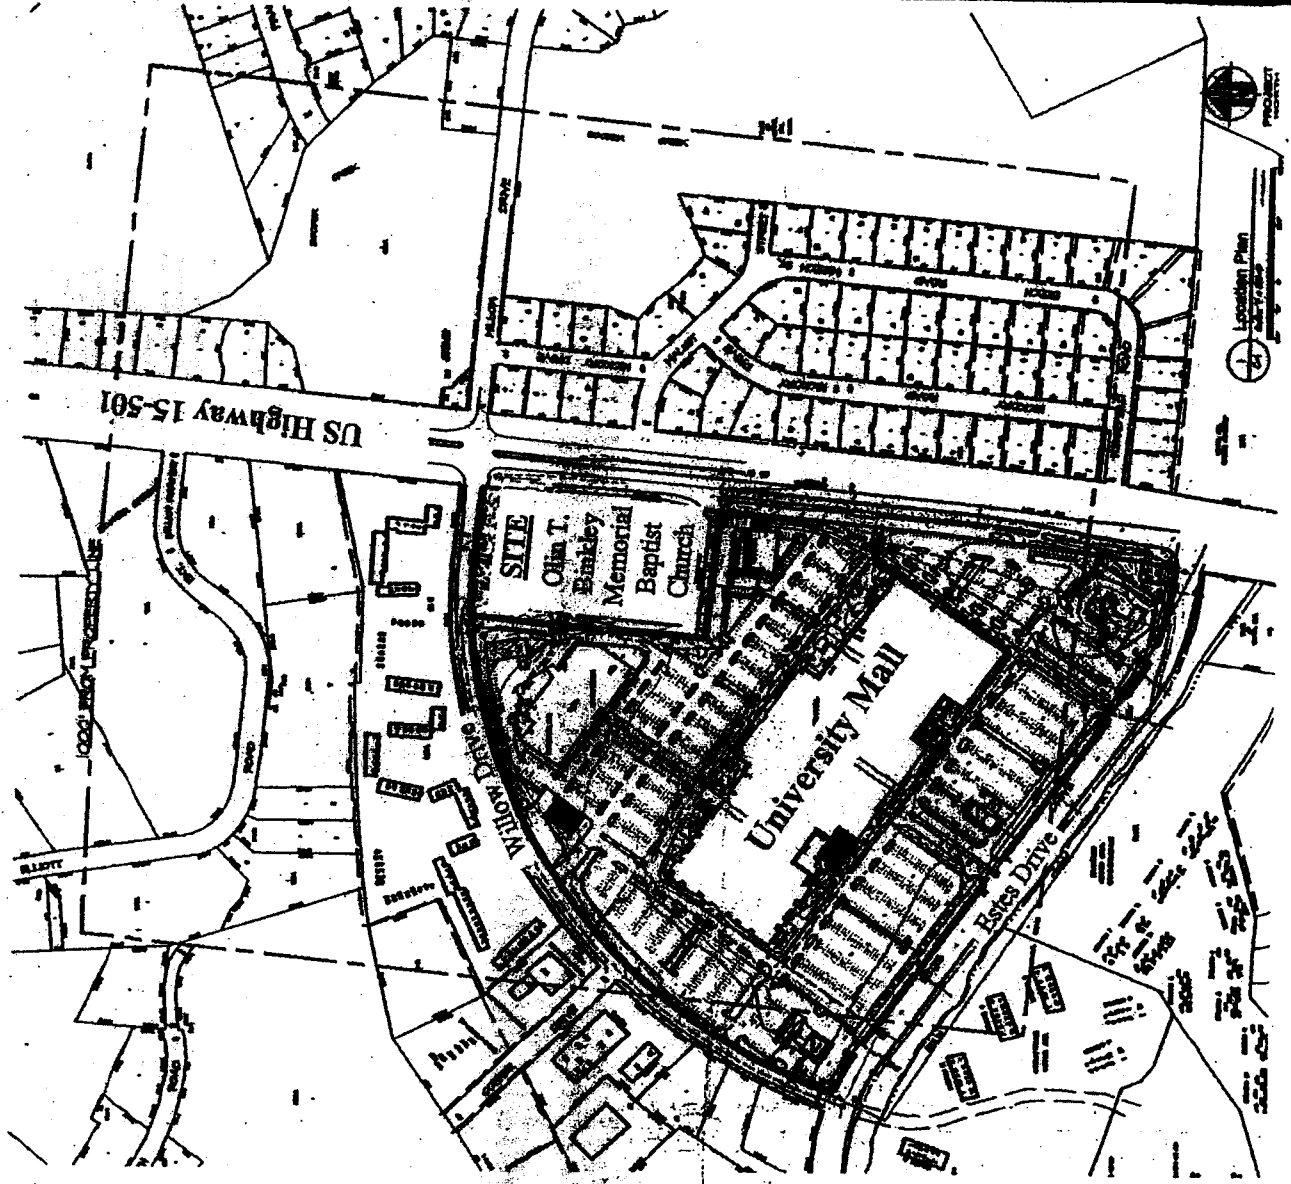

# **Olin T. Binkley Memorial Baptist Church**

**Chapel Hill, North Carolina**



PSA

Olin T. Blakley  
Memorial  
Baptist Church  
Chapel Hill, NC

57

SITE  
ANALYSIS  
MAP

C-1

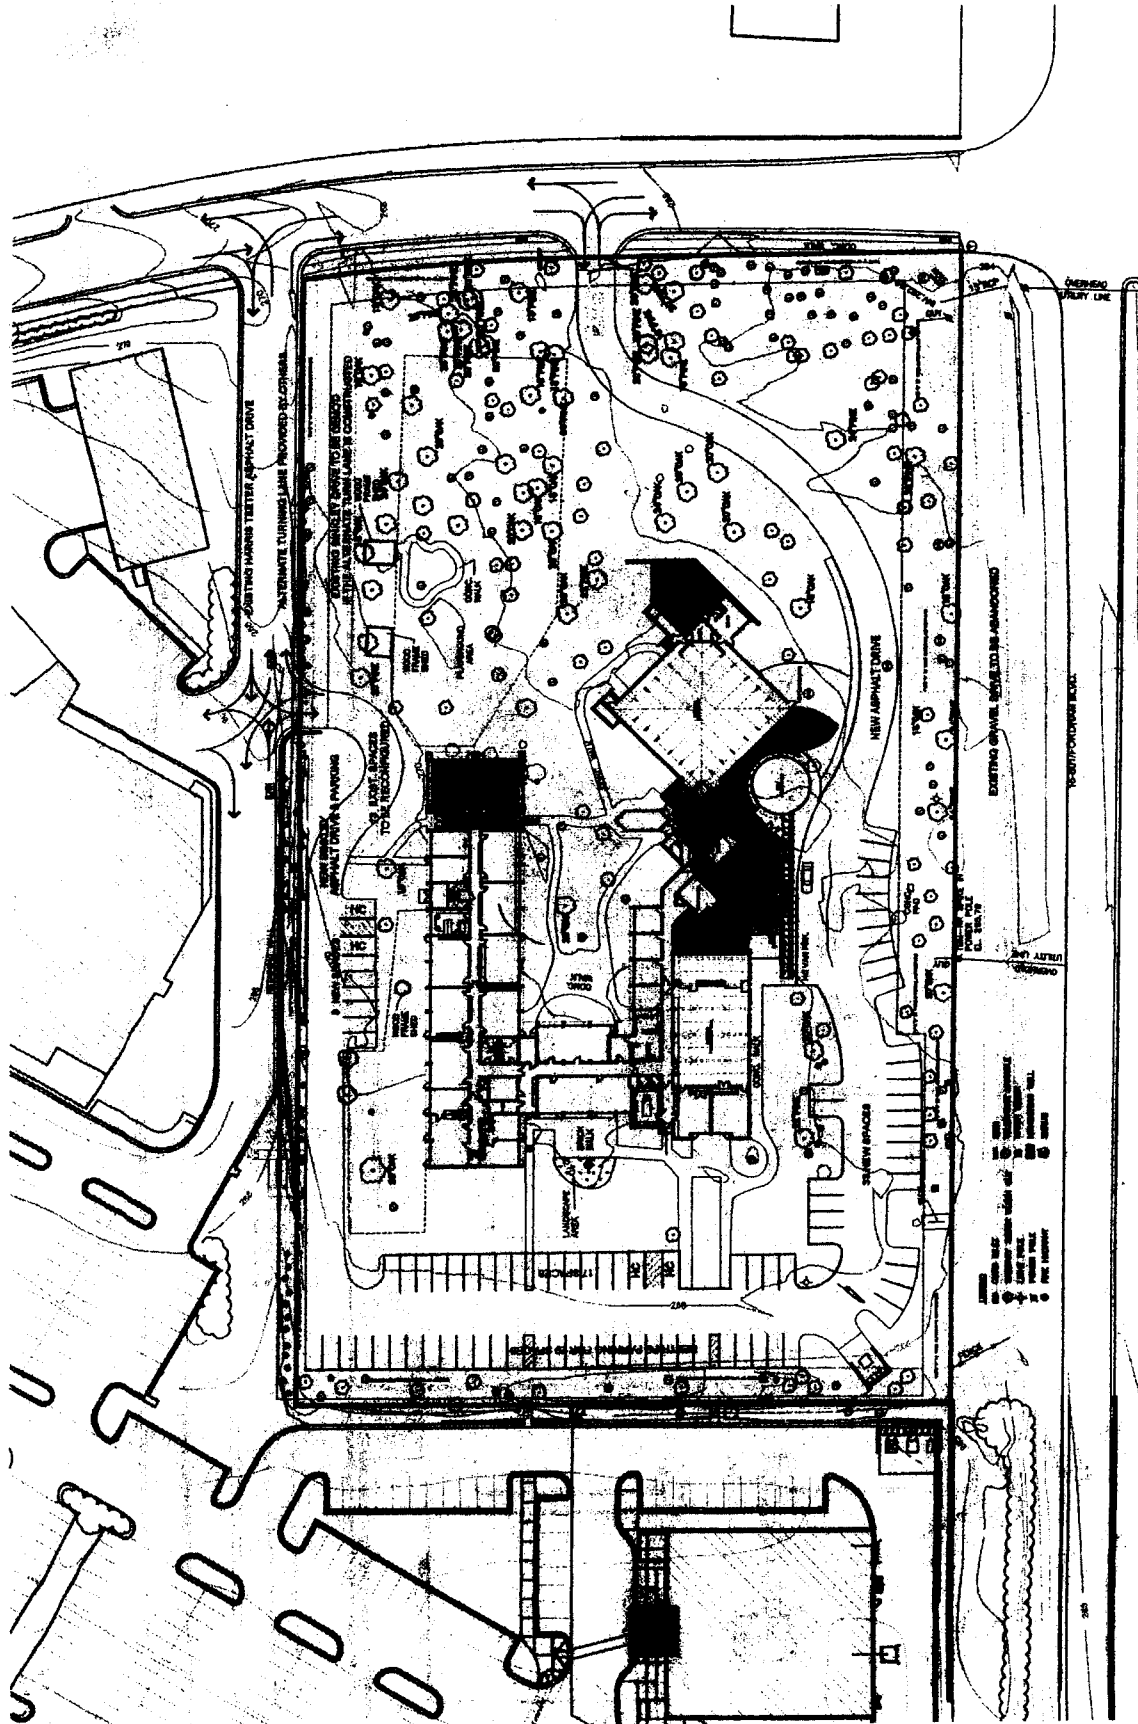


1 150' Boundary Plan  
DATE: 04/14/04

PSA

Olin T. Eberley  
Memorial  
Baptist Church  
Chapel Hill, NC

5

SITE  
ANALYSIS  
MAP  
C-1A

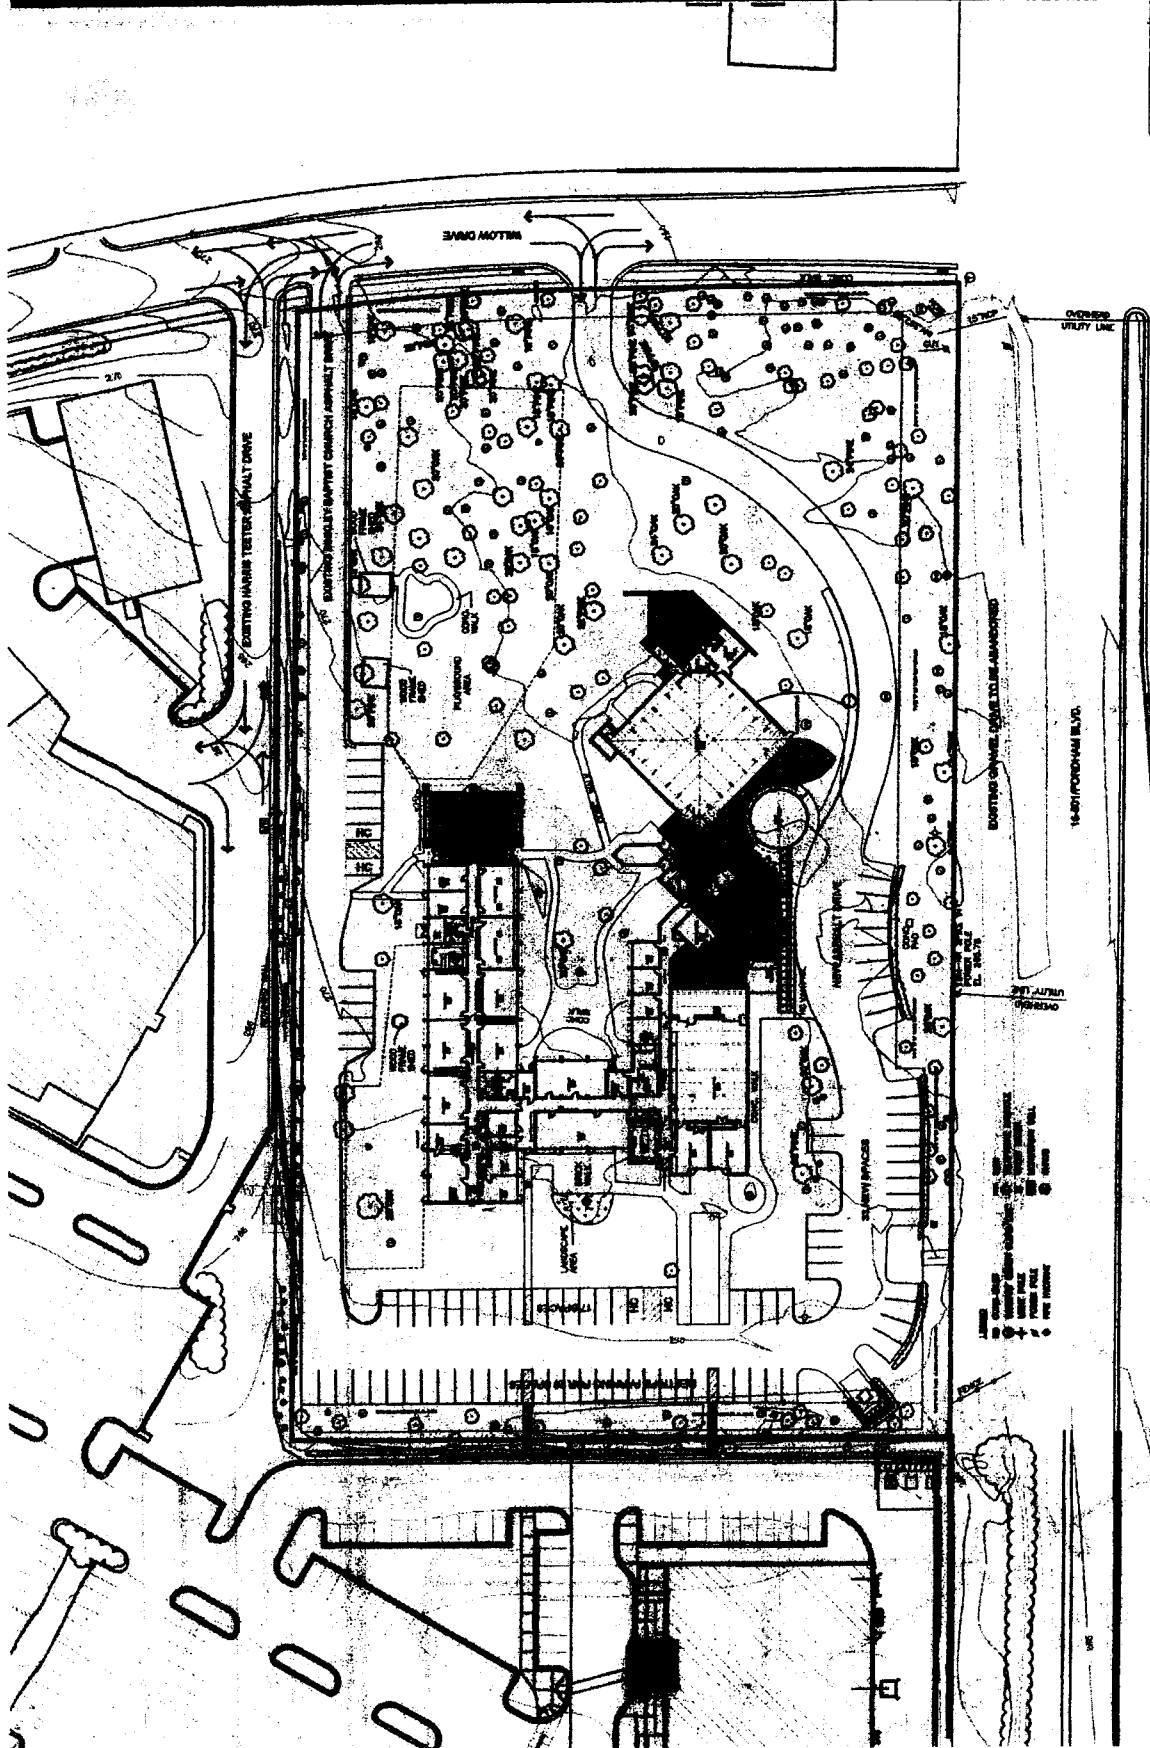

1/8" = 1'-0"  
150' RADIUS PLAN  
PROJECT NORTH


PSA

Olin T. Binfley  
Memorial  
Baptist Church  
Chapel Hill, NC

56

Sidewalk  
Plan

C-2

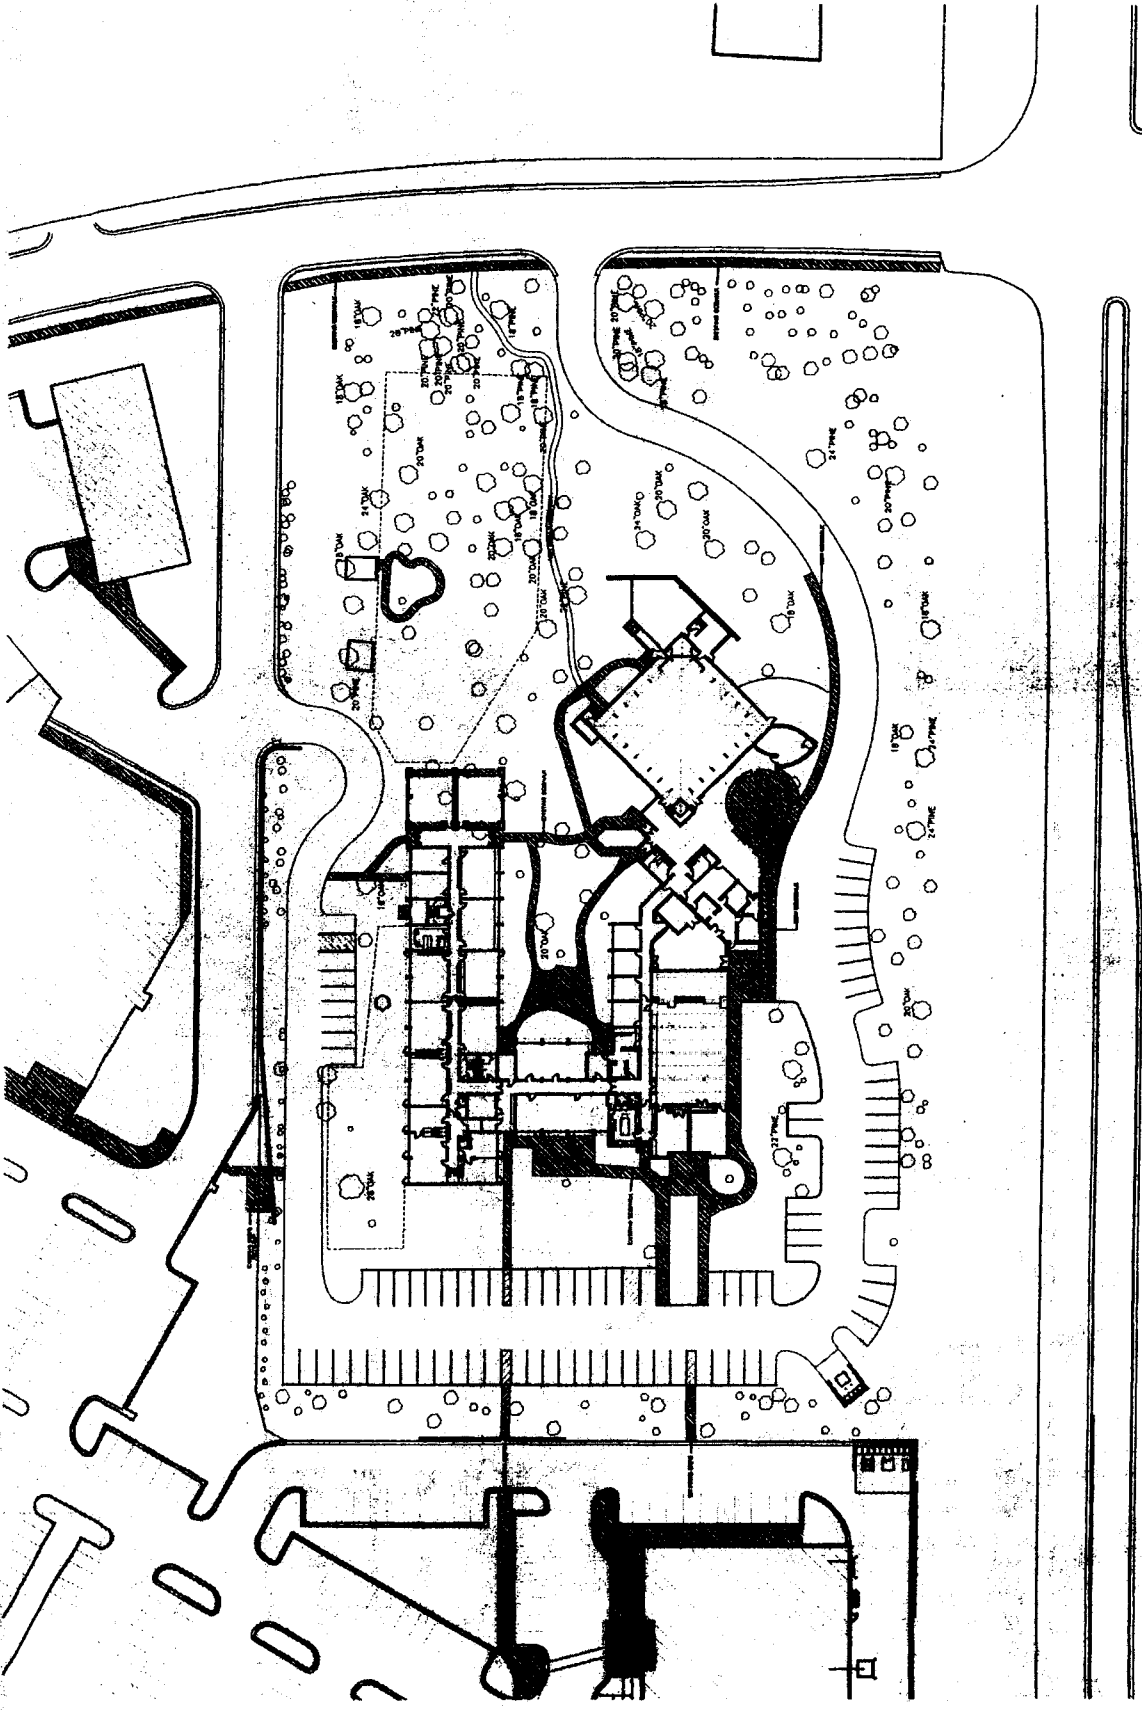

1 Sidewalk Plan  
DATE 10/20/27

23


PSA

Olin T. Binkley  
Memorial  
Baptist Church  
Chapel Hill, NC

57

NEW  
ADDITION  
PLAN

A-1

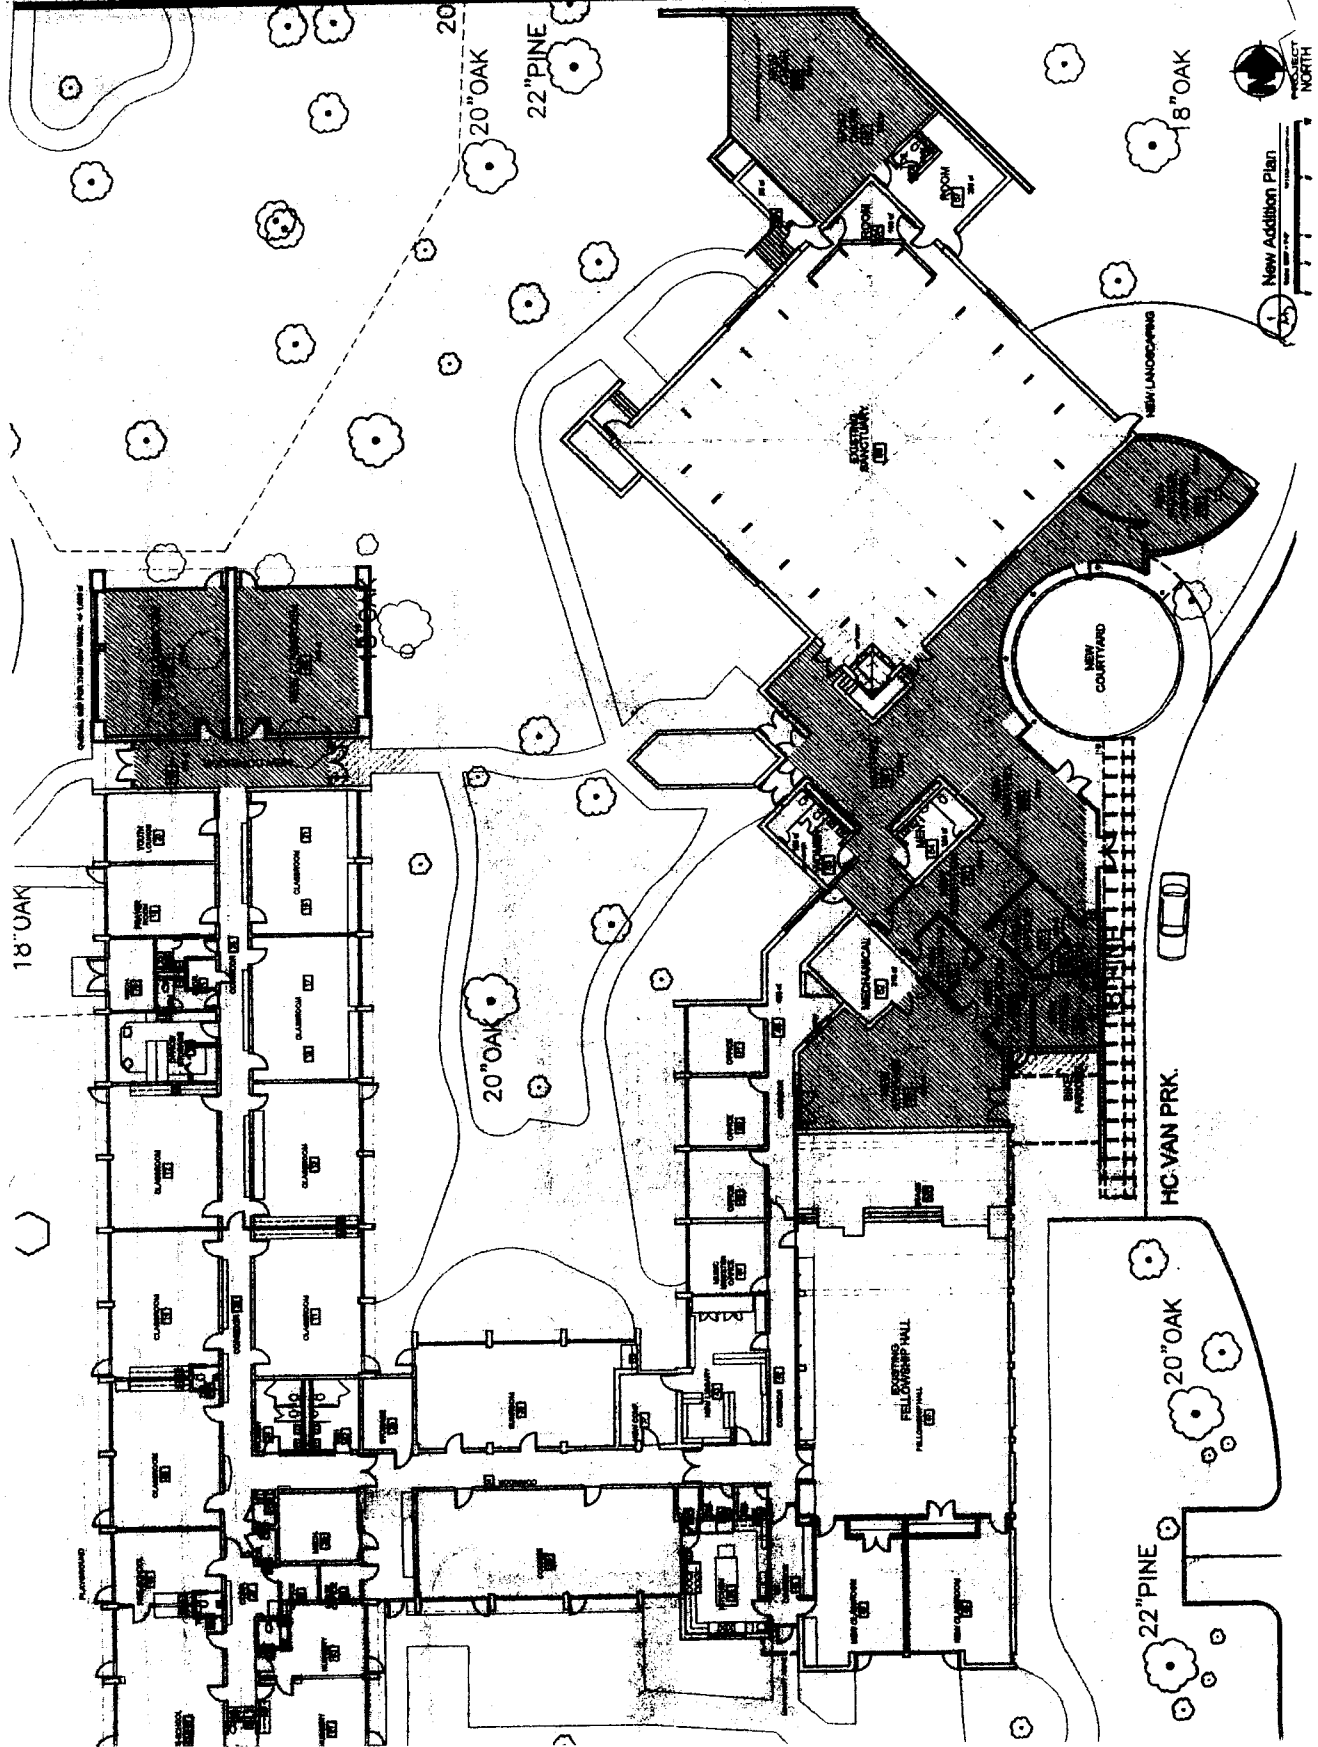

PSA

Olin T. Binkley  
Memorial  
Baptist Church  
Chapel Hill, NC

8

NEW  
ADDITION  
ELEVATIONS  
A-2



1 WILLOW DR. (NORTH) ELEV.  
DATE 08-19-78



1 UNIV. MALL (WEST) ELEV.  
DATE 08-19-78



1 15501 (EAST) ELEV.  
DATE 08-19-78


PSA

Oliver T. Baskley  
Memorial  
Baptist Church  
Chapel Hill, NC

59

LANDSCAPE  
PROTECTION  
PLAN

L-1

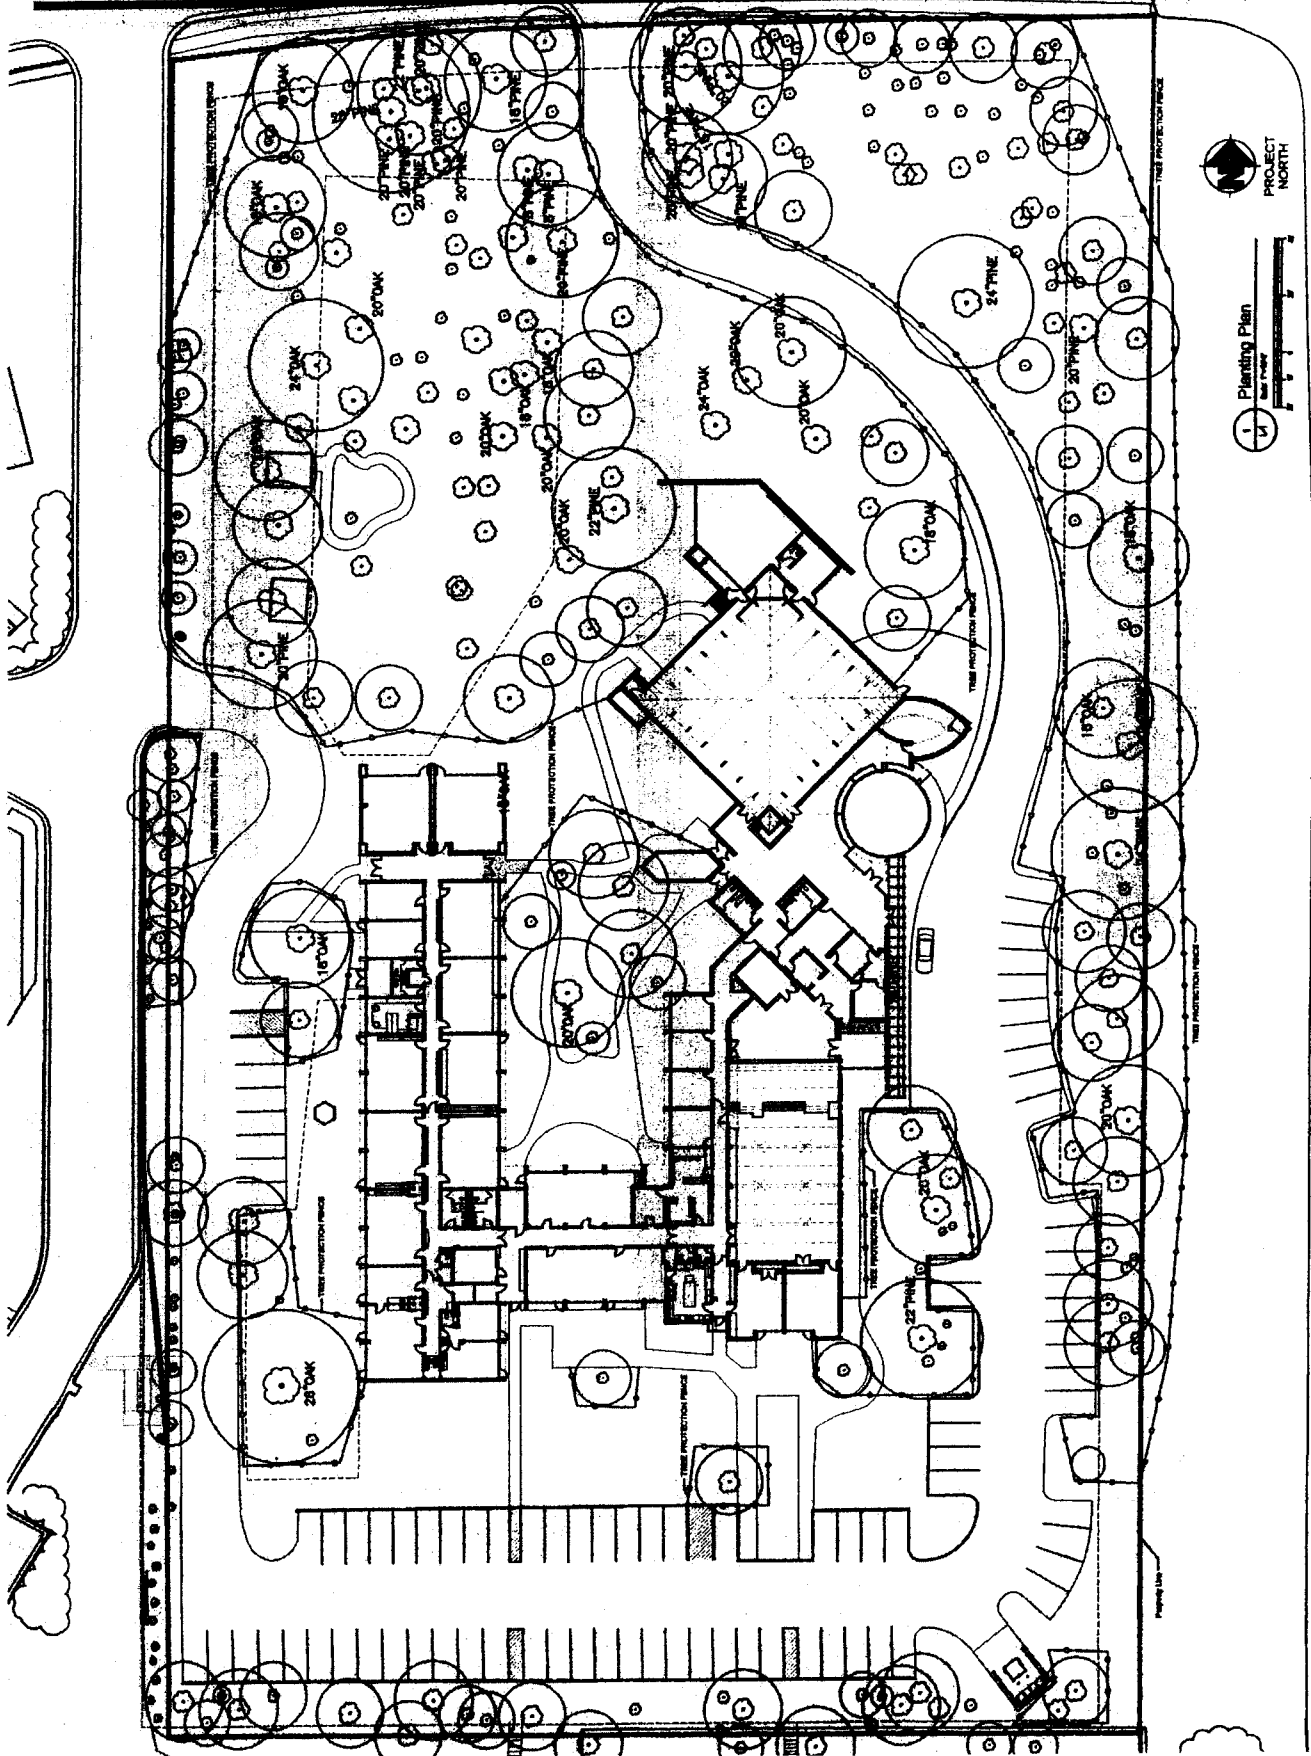



**PSA**


Professional Seal

**Olin T. Binkley**  
Memorial  
**Baptist Church**  
Chapel Hill, NC

6

**SIGNIFICANT  
TREE STAND  
PLAN**

L-2

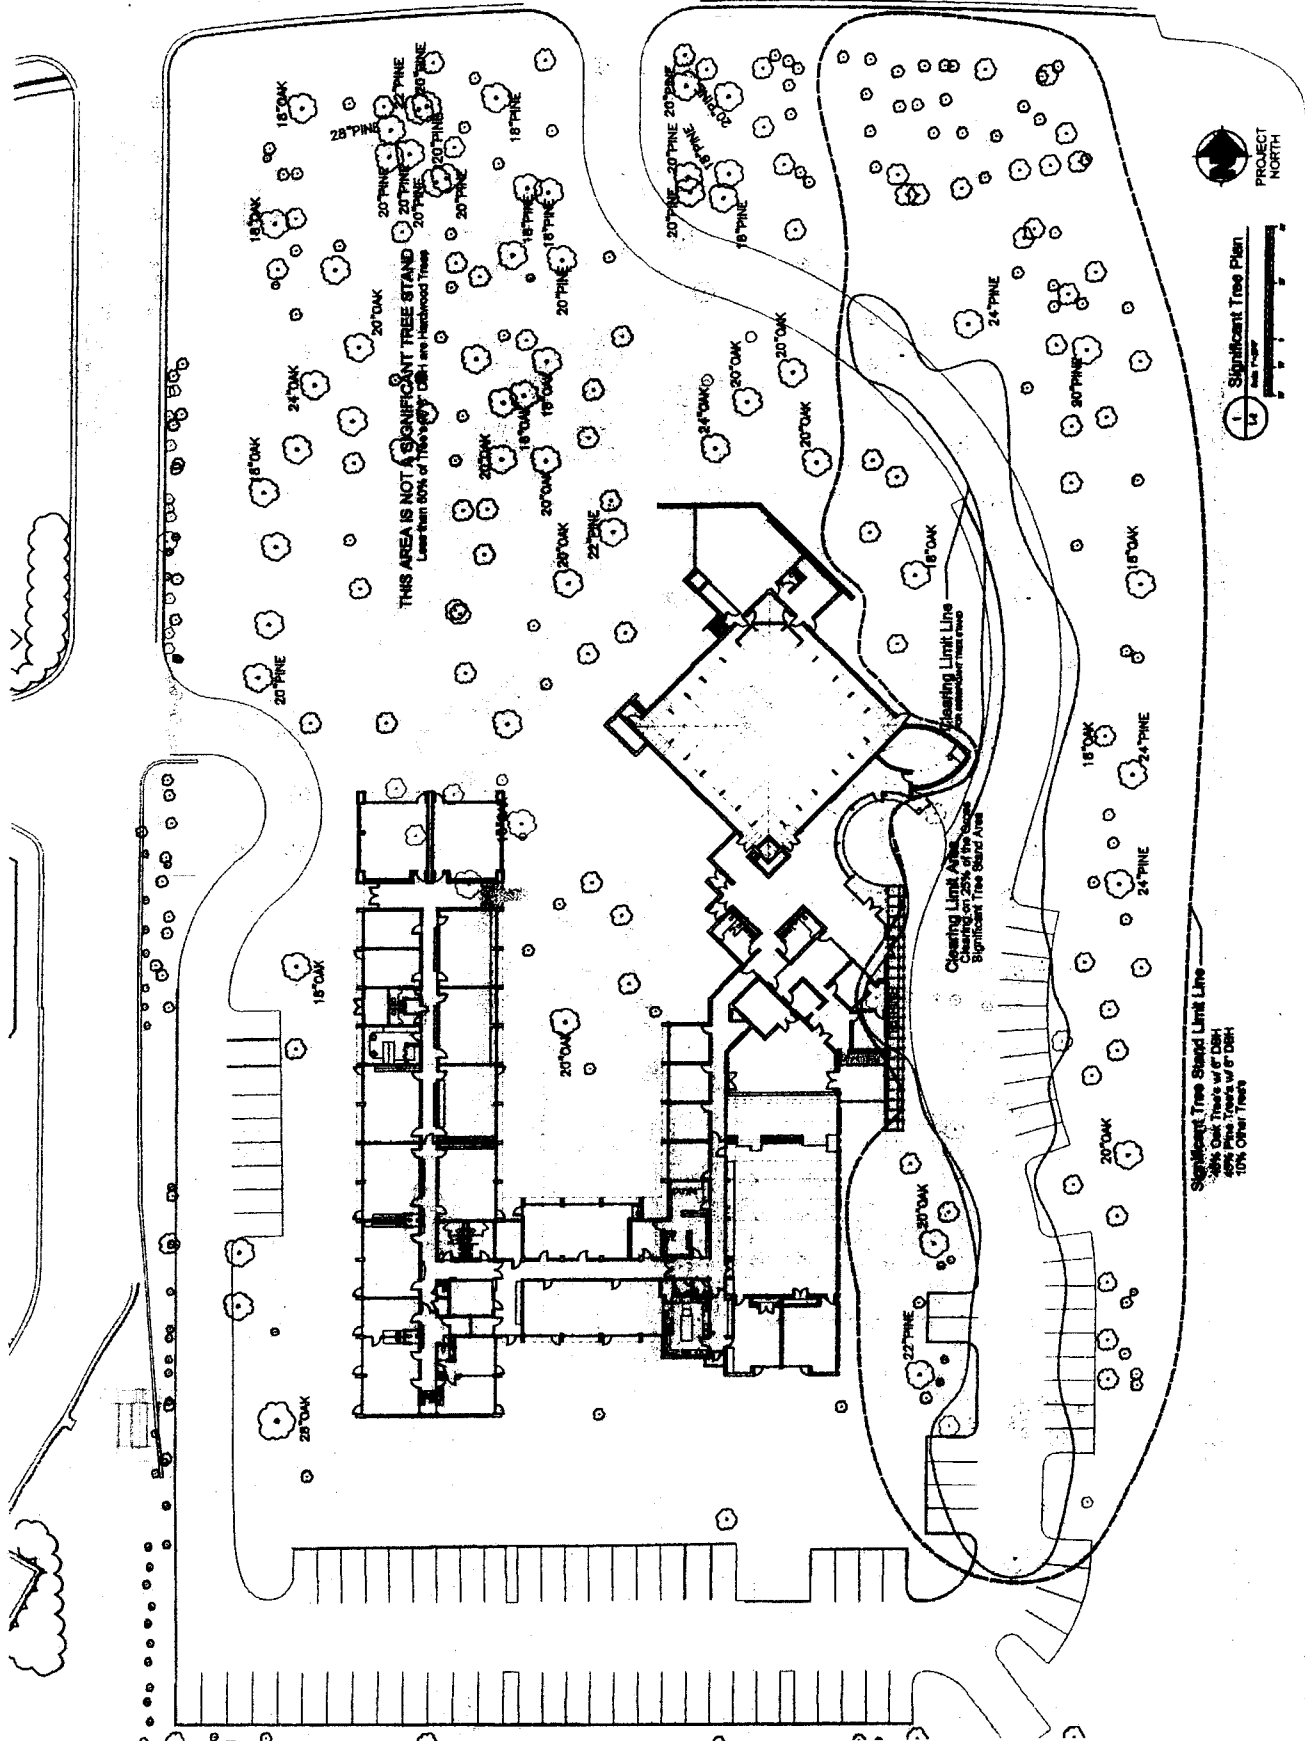


PSA

Oliver T. Binkley  
Memorial  
Baptist Church  
Chapel Hill, NC

(61)

Stormwater  
Impact Areas

L-3

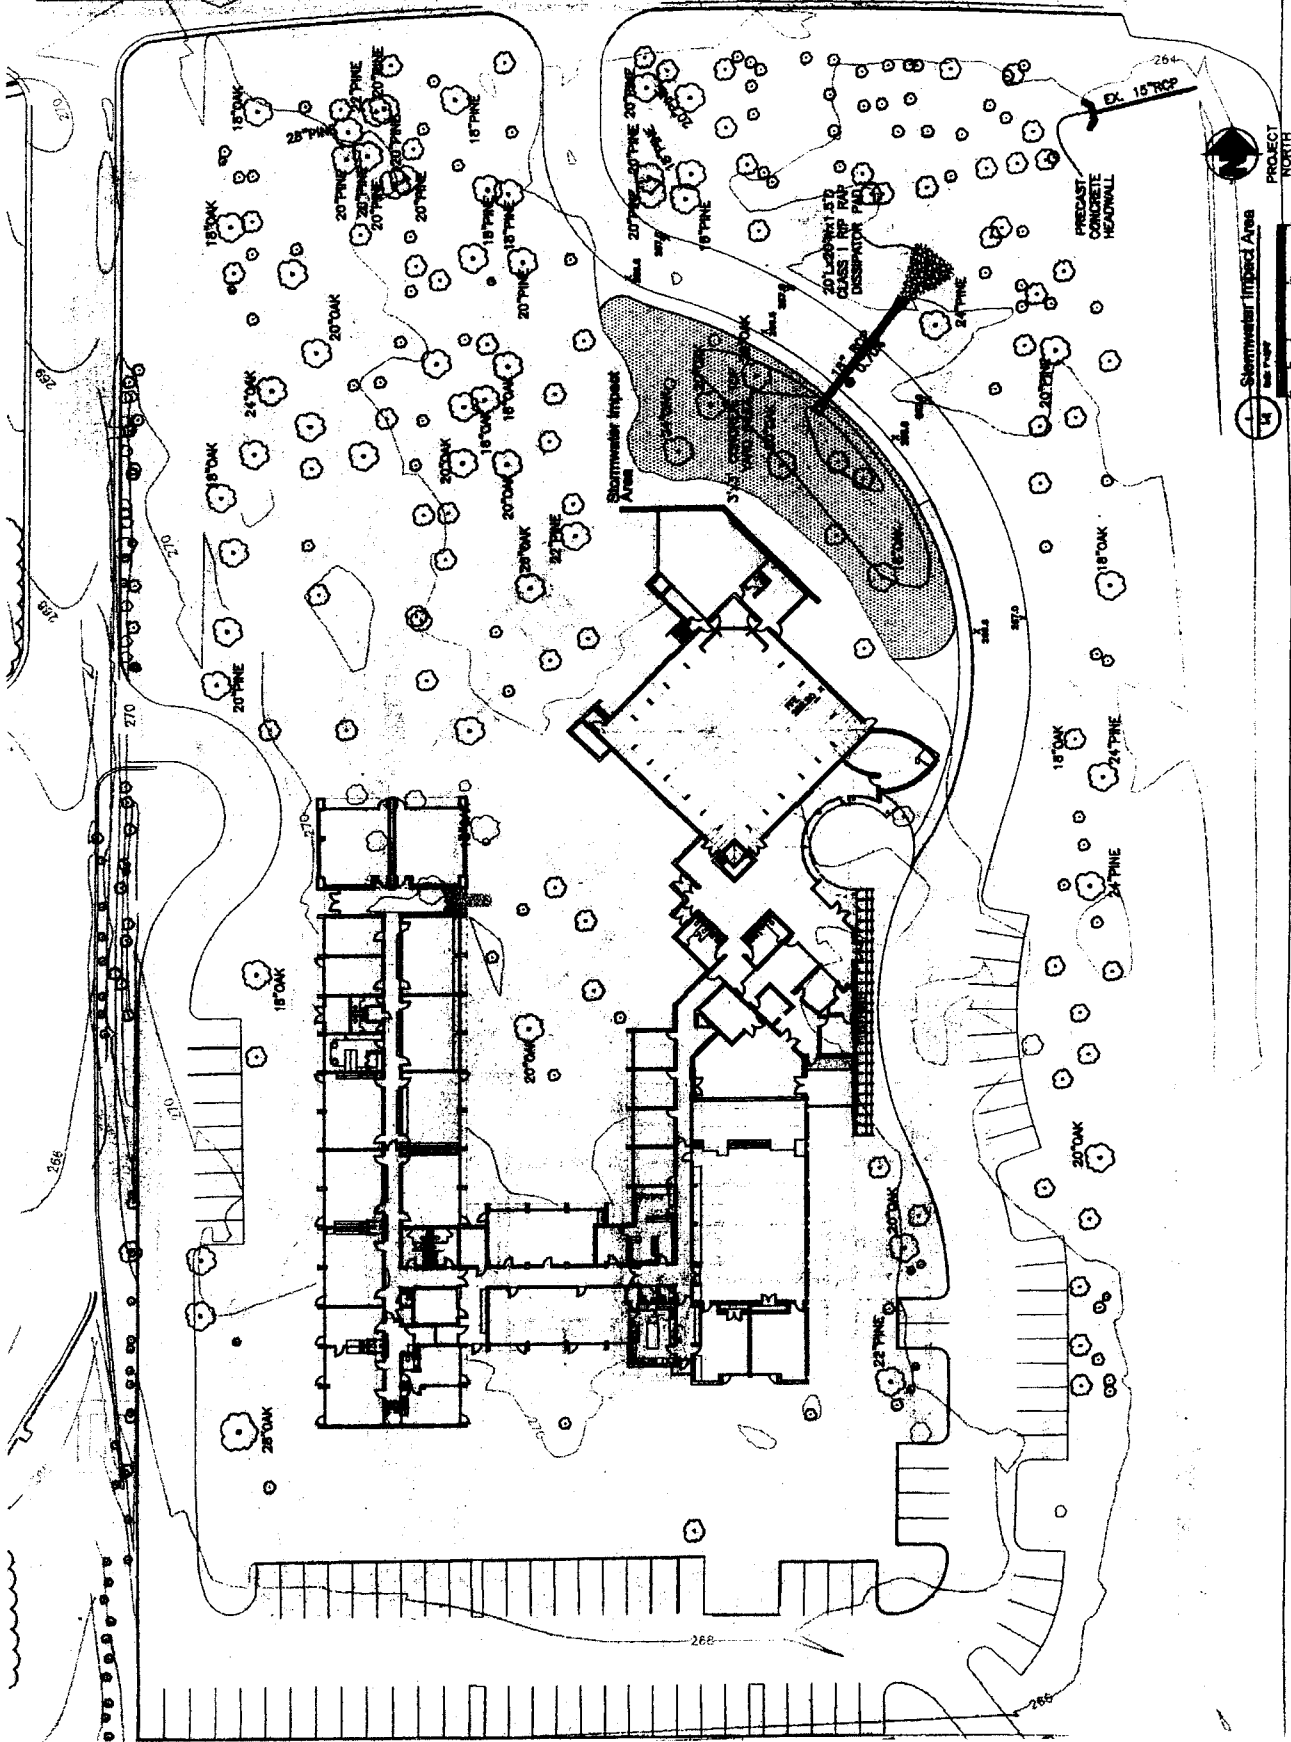


PSA

Olin T. Blakley  
Memorial  
Baptist Church  
Chapel Hill, NC


62

PLANTING  
PLAN

L-4

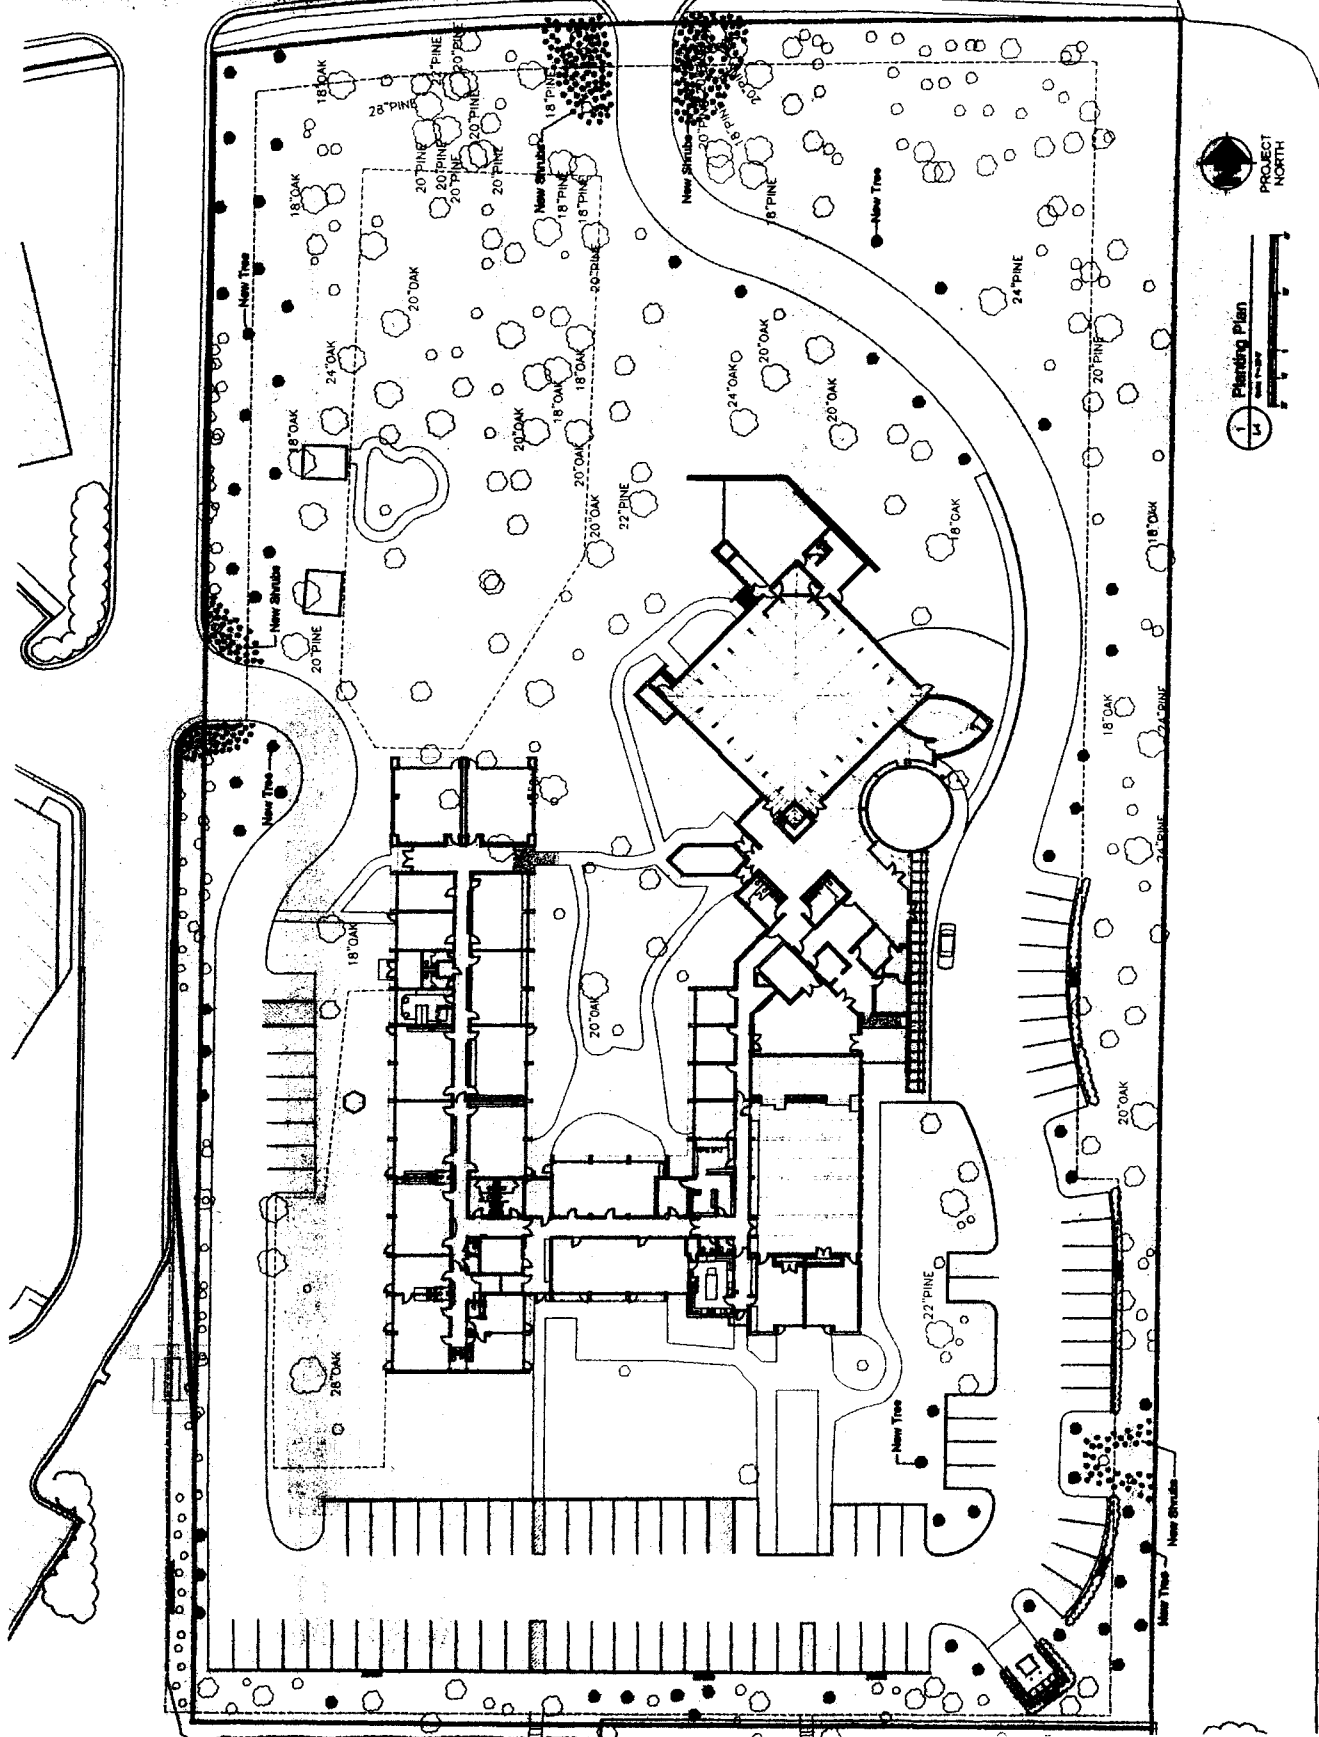

PROJECT  
NORTH

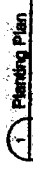


Planting Plan  
Scale: 1" = 10'


PSA

Olin T. Blakley  
Memorial  
Baptist Church  
Chapel Hill, NC


63

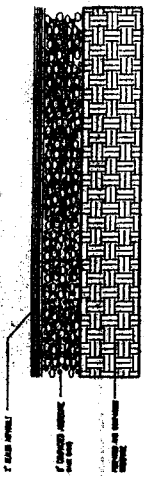


1 Typ. Paving Detail  
Scale: 1/4" = 1'-0"

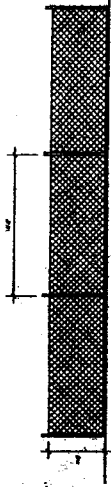


2 Tree Protection Fence  
Scale: 1/4" = 1'-0"

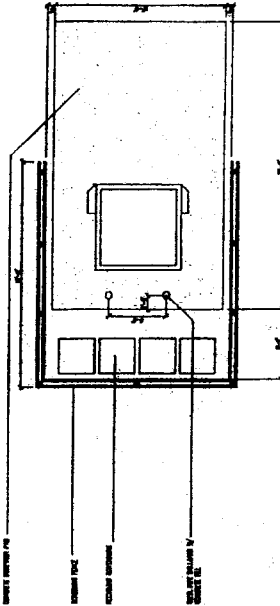

3 Enlarged Dumpster Pad  
Scale: 1/4" = 1'-0"

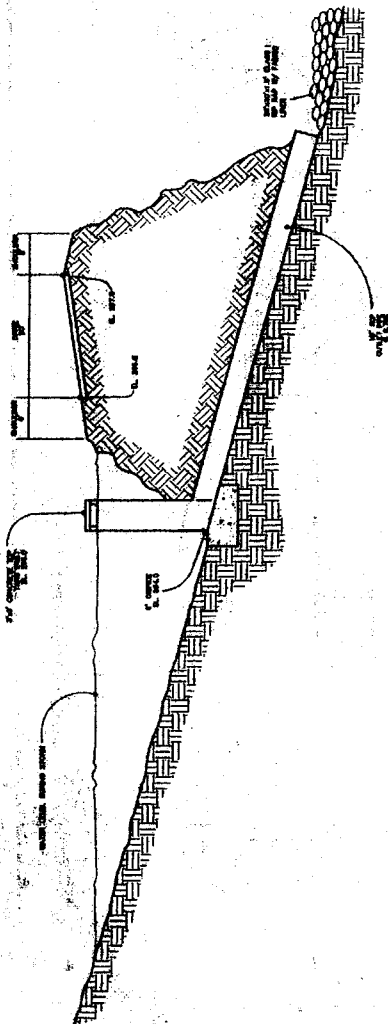

4 Dry Pond Section  
Scale: 1/4" = 1'-0"

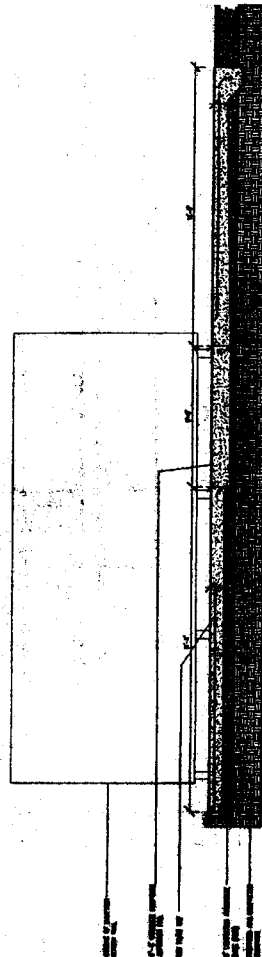

5 Conc. Dumpster Pad  
Scale: 1/4" = 1'-0"

Landscape  
Details

L-5