

ATTACHMENT 9

DESIGN DEVELOPMENT - NOT FOR CONSTRUCTION


MEMBERS OF THE AMERICAN INSTITUTE OF ARCHITECTS

Michael Hining Architects  
 1100 North ...  
 ...  
 ...

RENOVATIONS AND ADDITIONS FOR  
 HOLY TRINITY LUTHERAN CHURCH  
 CHAPEL HILL, NORTH CAROLINA

CONCEPT PLAN SUBMITTAL

CP-3

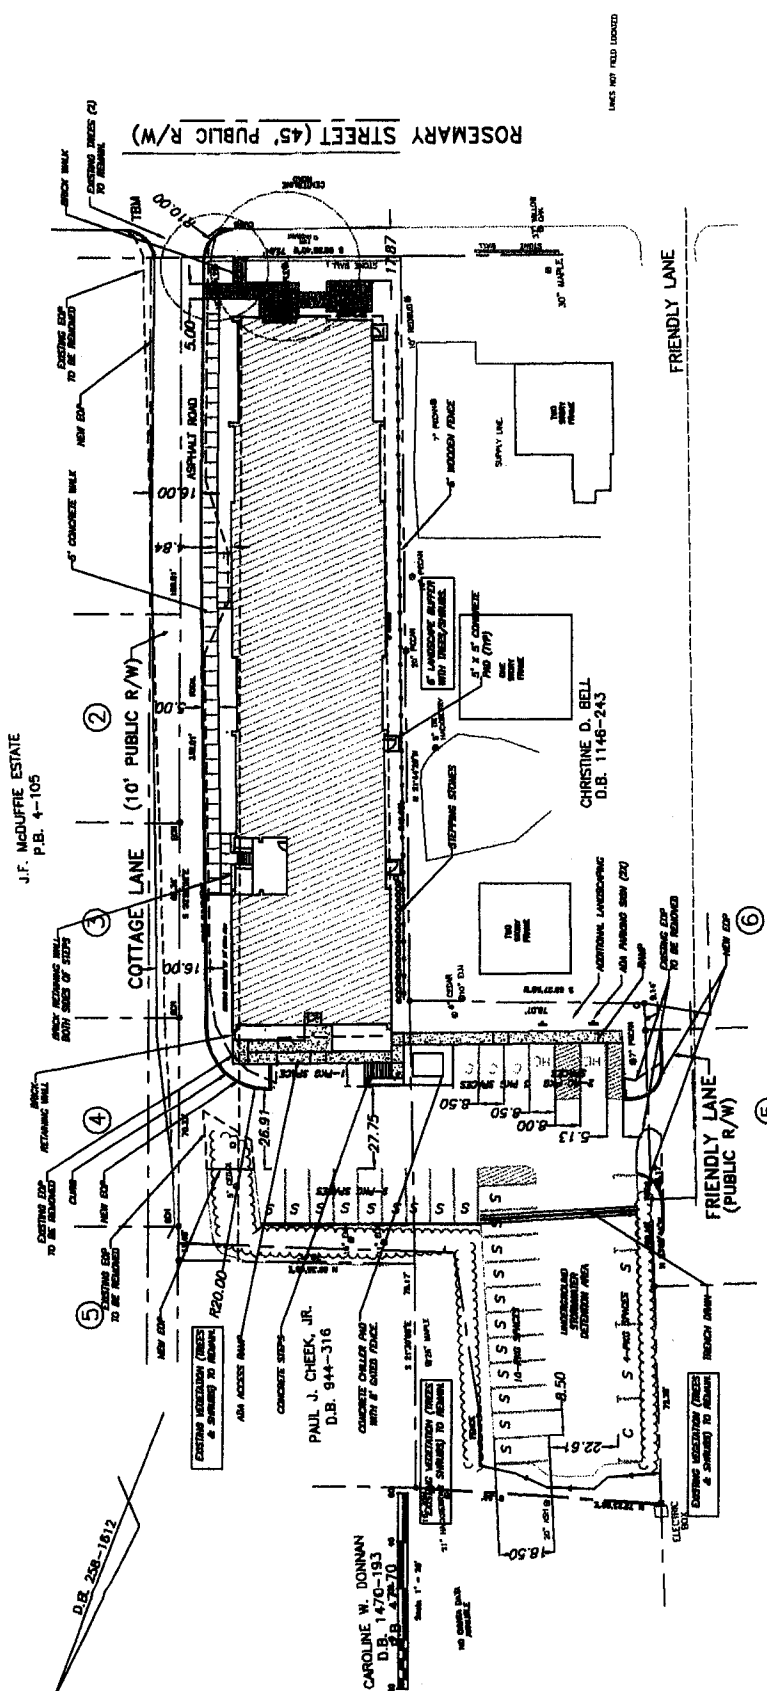

**LEGEND**

- EXISTING ASPHALT DRIVE
- NEW CONCRETE DRIVE
- NEW CONCRETE DRIVE
- NEW ASPHALT DRIVE
- EXISTING ASPHALT DRIVE
- NEW ASPHALT DRIVE

ESTATE & PROPERTY OF  
 MADELINE T. PATTERSON, ET AL  
 P.B. 48-120









CHapel Hill, North Carolina  
**HOLY TRINITY LUTHERAN CHURCH**  
 RENOVATIONS AND ADDITIONS FOR

SHEET CONTENTS  
 EXTERIOR ELEVATIONS

CHapel Hill, North Carolina  
 55 VILCOM CIRCLE, SUITE 201, CHAPEL HILL, NORTH CAROLINA 27514  
 TEL: 704/997-6631 FAX: 704/997-6630  
 WWW.MICHAELHININGARCHITECTS.COM  


20

PROJECT NUMBER: 2003  
 DRAWN BY: JCC  
 DATE: APRIL 1, 2004  
**A-2**

Members of The American Institute of Architects  
**MICHAEL HINING ARCHITECTS**  
 CHAPEL HILL OFFICE

DESIGN DEVELOPMENT - NOT FOR CONSTRUCTION

202 EXTERIOR ELEVATION  
 1/8" = 1'-0"

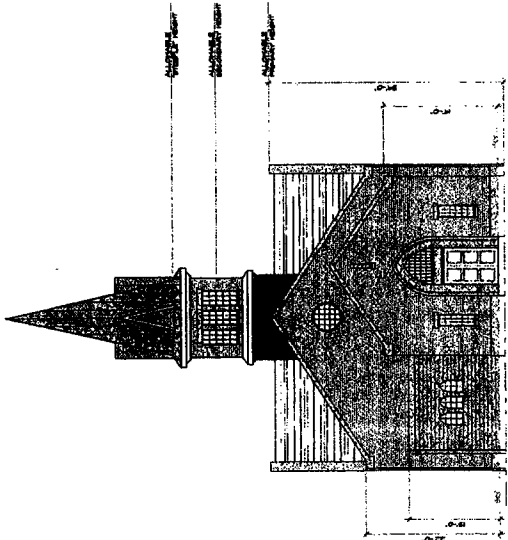

201 EXTERIOR ELEVATION  
 1/8" = 1'-0"

