



186

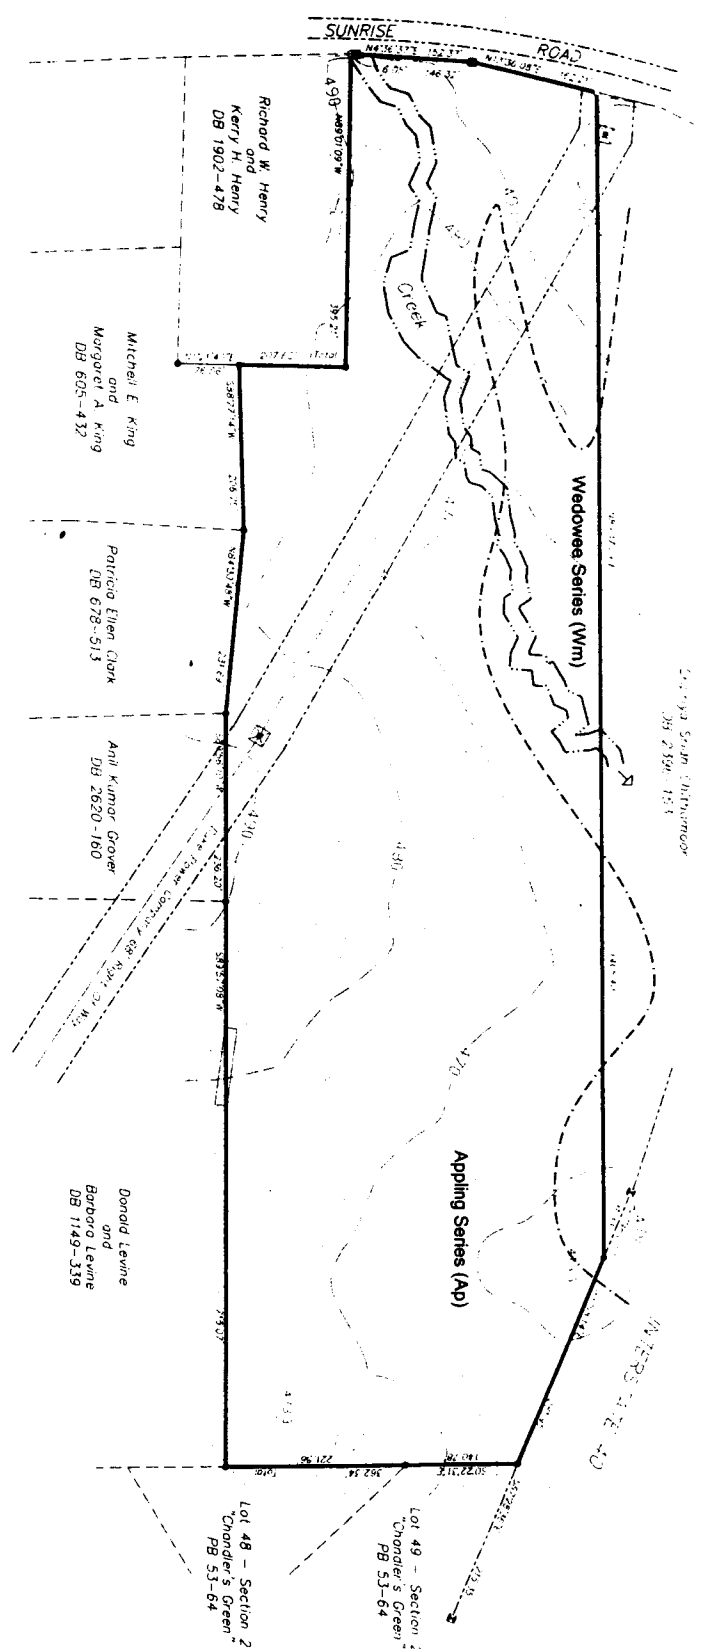


HABITAT FOR HUMANITY
OF ORANGE COUNTY, INC.
ORANGE, NC 27570

17173 AC

Existing Iron Stake
Survey Stake
Iron Stake


DB 190-541
DB 457-633
PB 2002-08-5208
BY 1/10/22

BOUNDARY SURVEY, TOPOGRAPHY, SOILS ANALYSIS

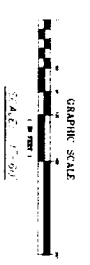


<p>C2</p> <p>DATE: _____</p> <p>DRAWN BY: _____</p>	<p>Sunrise Road Subdivision Chapel Hill, North Carolina</p>	<p>Habitat for Humanity Orange County, Inc. 1828 E. Franklin Street Suite 1209B Chapel Hill, NC 27514</p>	<p>DATE: _____</p>	<p>MITCHELL WESTENDORF, P.A. Engineering and Surveying 1100 South Main Street, Suite 200 Chapel Hill, NC 27514</p>
	<p>CONCEPT PLAN - CDC</p>		<p>DATE: _____</p>	<p>BOUNDARY SURVEY MAY 01, 2008</p>

SITE ANALYSIS PLAN
(WETLANDS, RCD, SLOPE ANALYSIS)

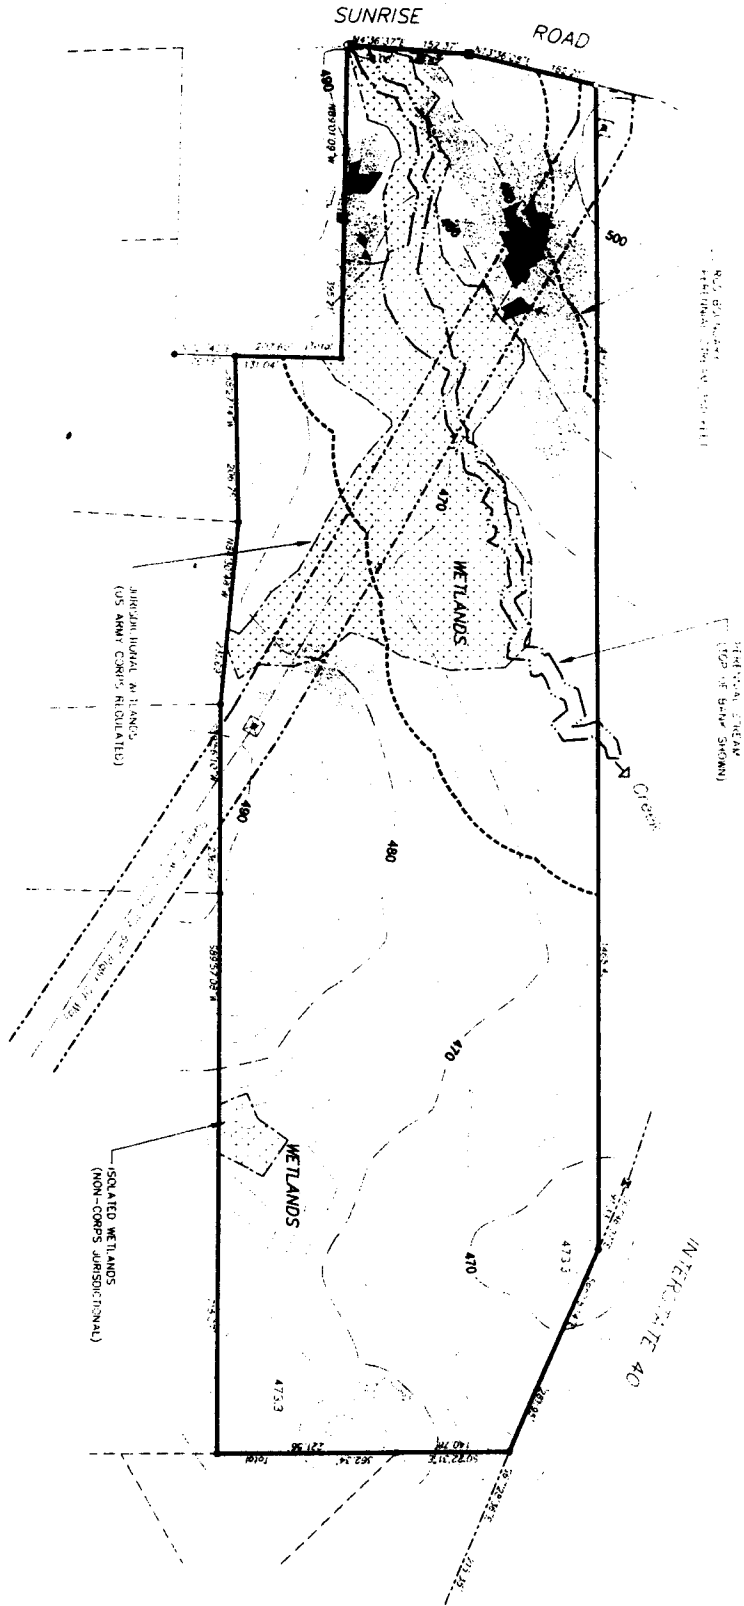


- SLOPES 0-10%
- SLOPES 10-15%
- SLOPES 15-20%
- SLOPES > 20%

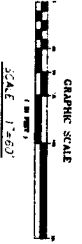

Existing Tree
Proposed Tree
Matured Tree
Area of Contested Ownership

SIGNIFICANT TREE SURVEY

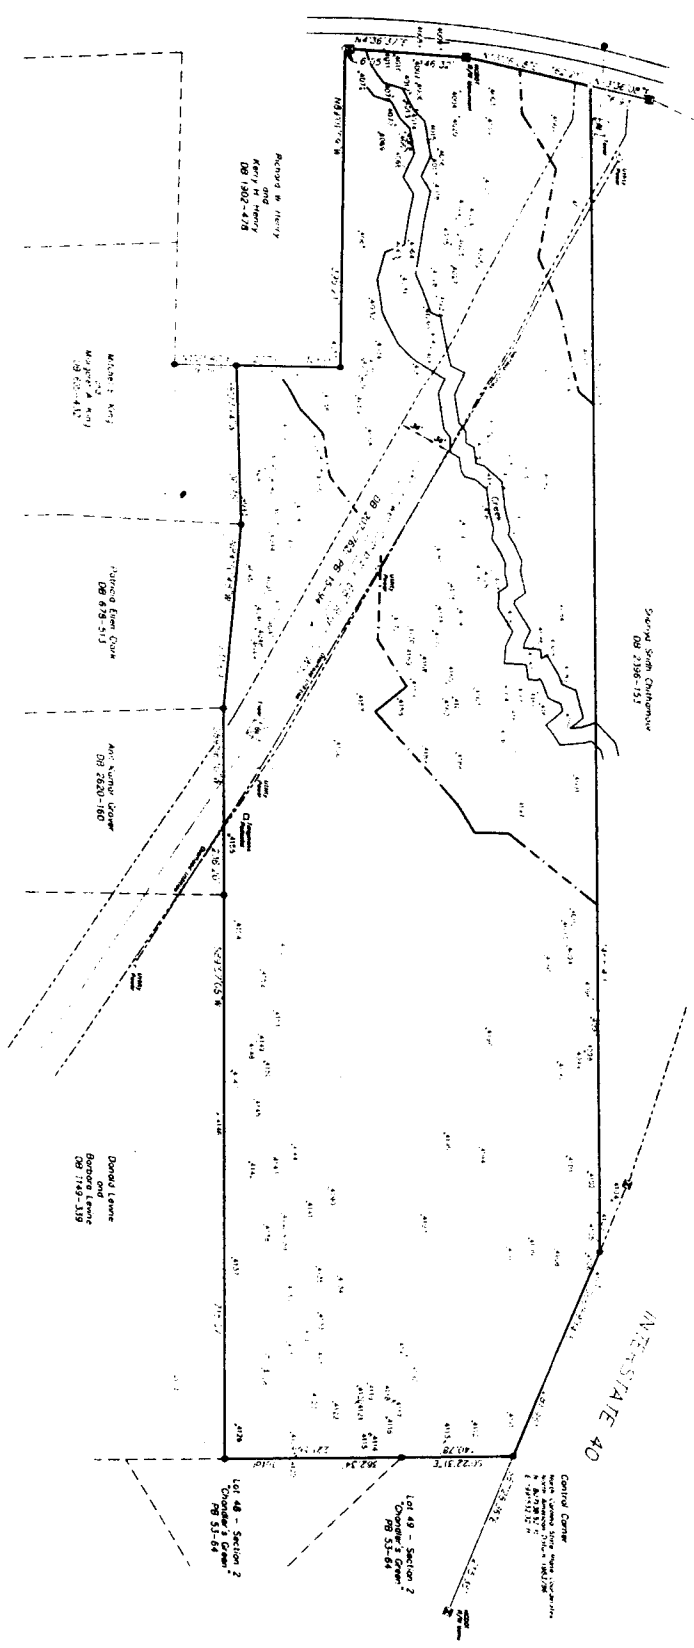


