

SCALE: 1"=50'  
DRAWN BY: [Redacted]  
DATE: 10/27/04  
NOTION: [Redacted]



LANDSCAPE PROTECTION PLAN  
BRADLEY GREEN  
3011 SOUTHPARK DRIVE, SUITE 200 DURHAM, NC 27715  
MILLER CONSULTING PROJECTS, LLC

REVISIONS:



(5)



UNDERGROUND UTILITY PROTECTION ACT  
CONSTRUCTION SHALL BE IN ACCORDANCE WITH THE FOLLOWING SPECIFICATIONS:

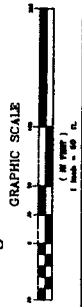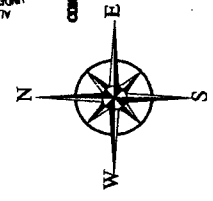


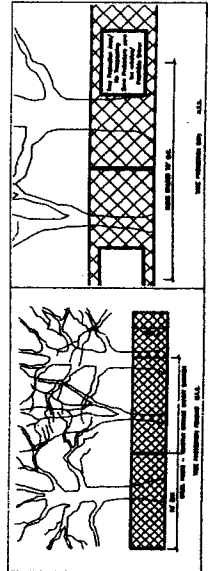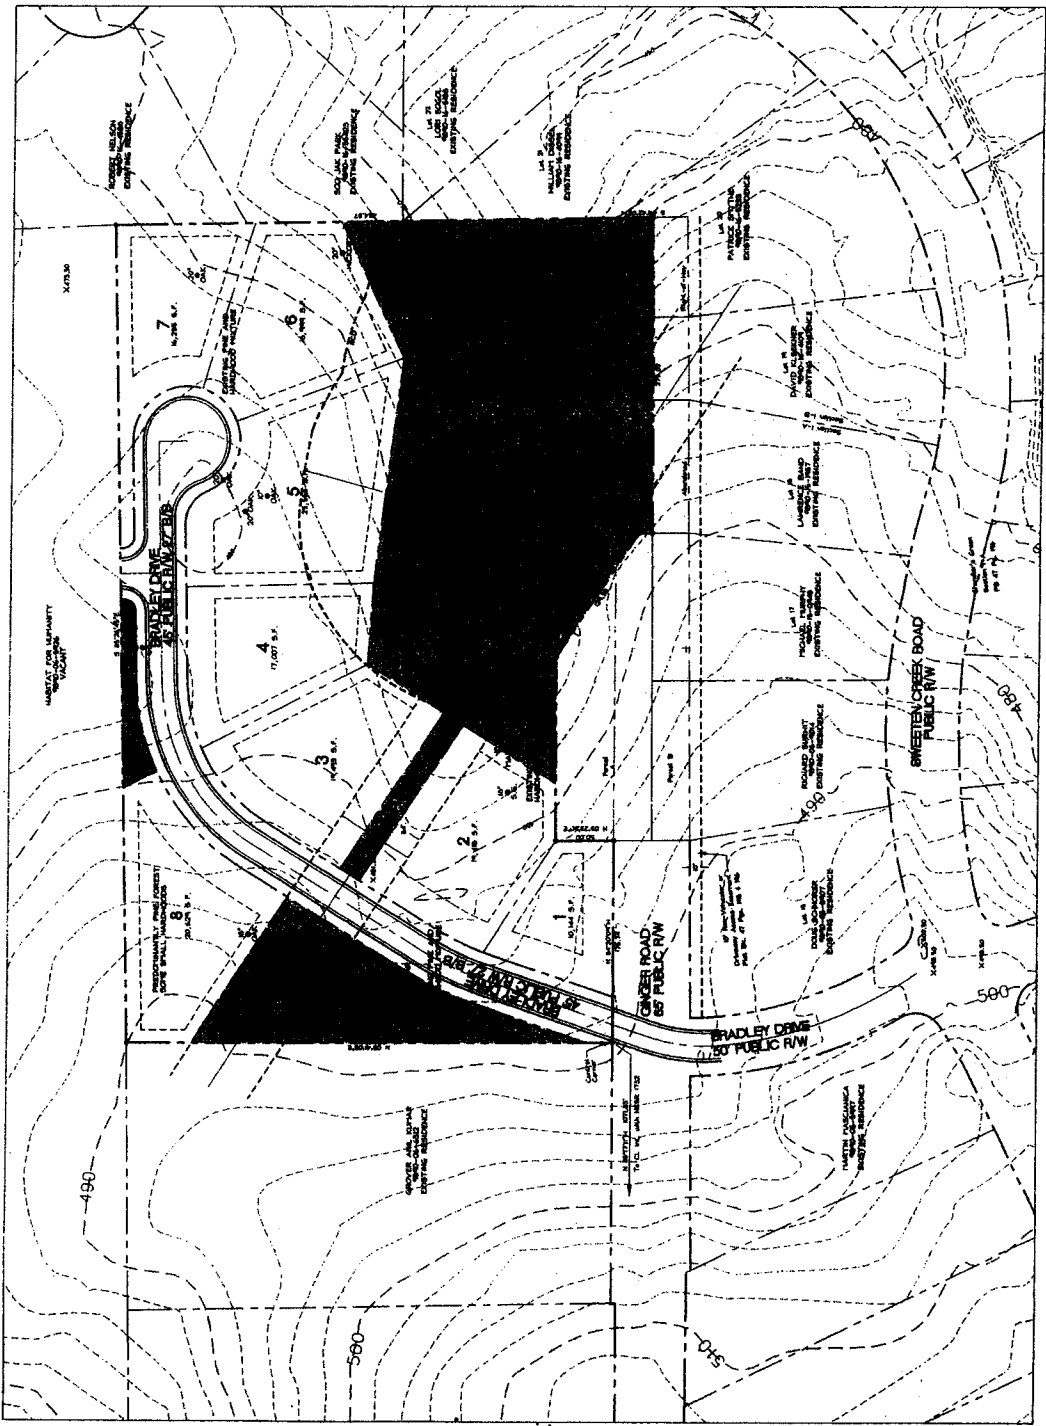

