



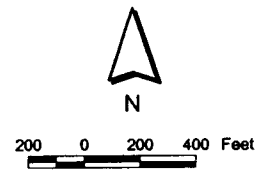


45
Area Map

Paul J. Rizzo Conference Center at Meadowmont
Special Use Permit Modification


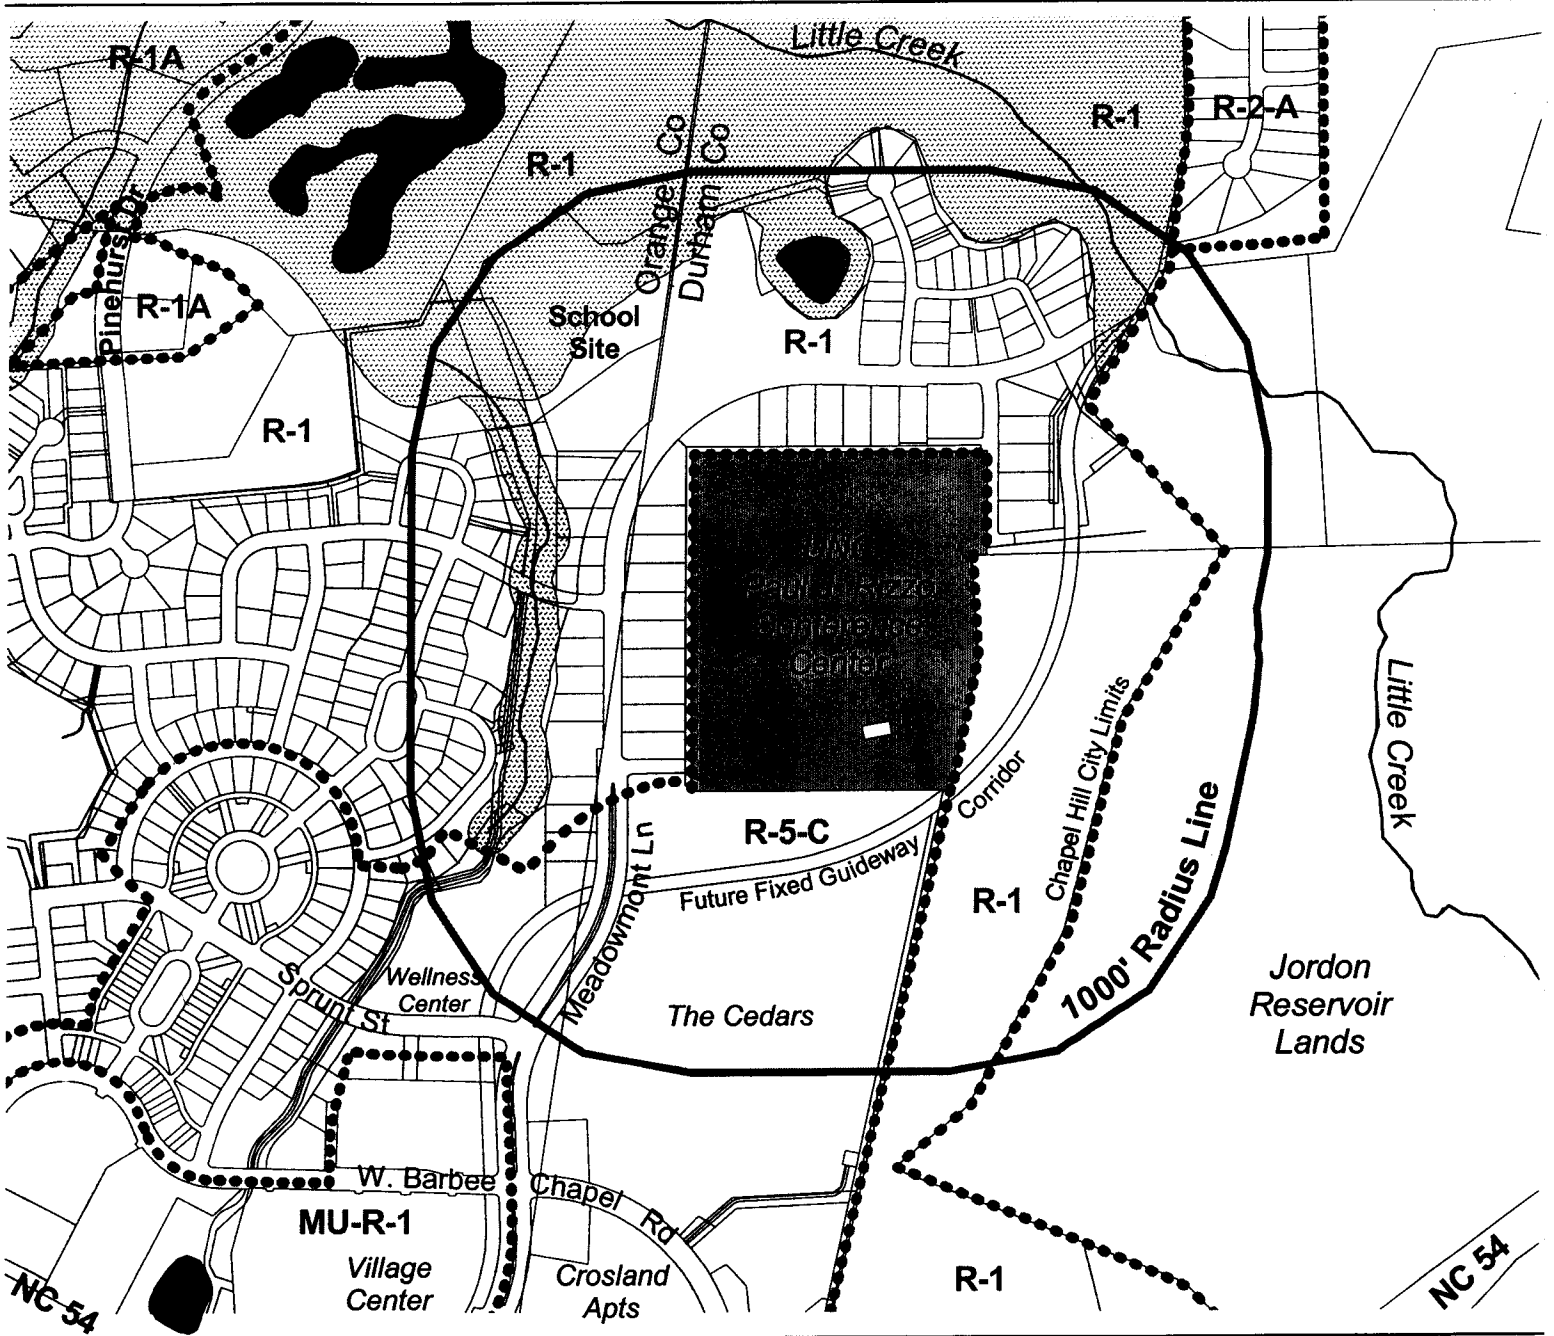


-  Site of Rizzo Conference Center
-  Chapel Hill Zoning
-  Streams/Ponds with RCD/Floodplain



GIS Map prepared by
Chapel Hill Planning

Planning Board
May 7, 2002

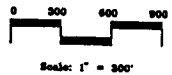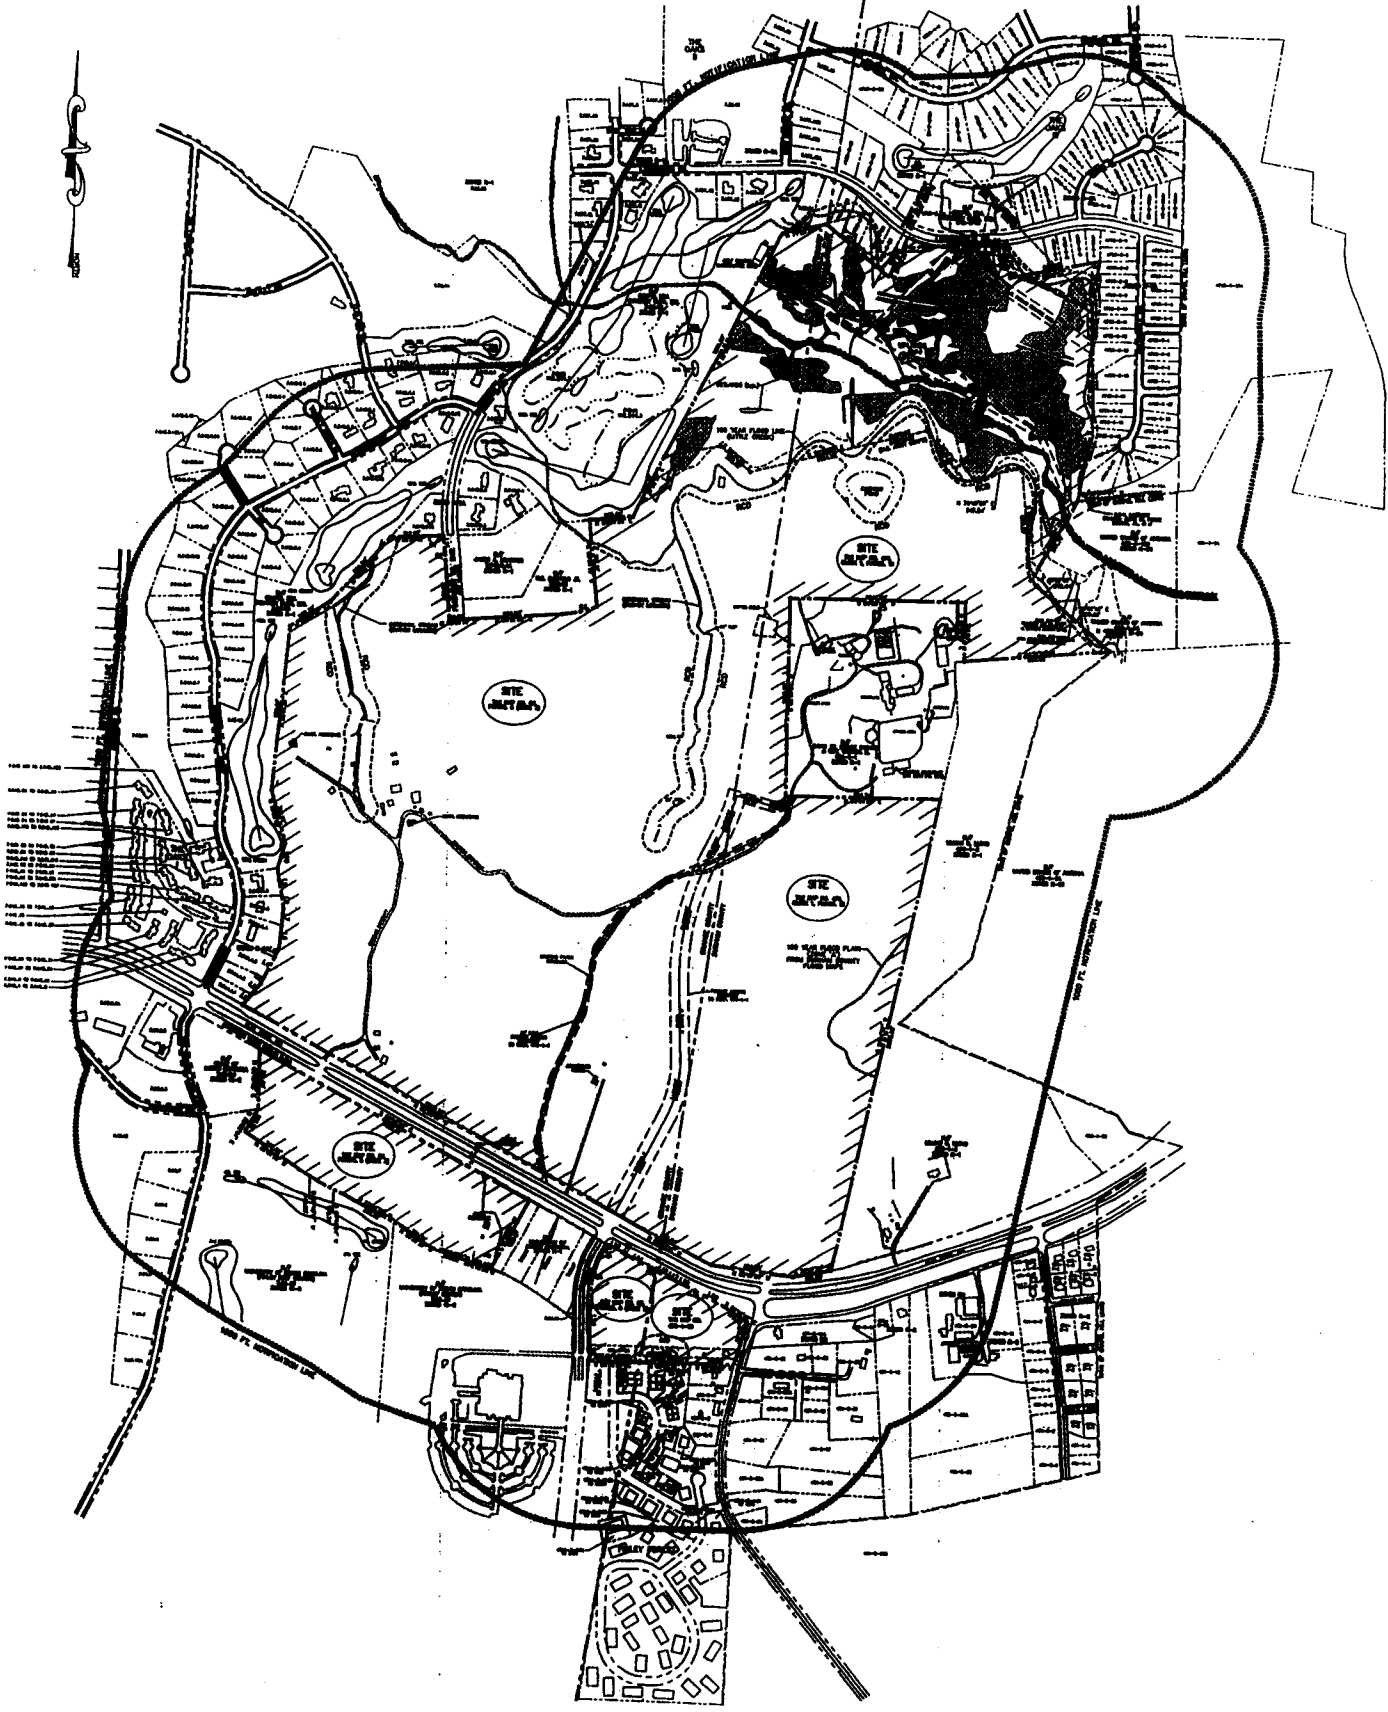


DATE	12/15/88
BY	JRM
CHECKED	
DATE	
BY	
CHECKED	
DATE	
BY	
CHECKED	
DATE	
BY	

MEADOWMONT


AREA MAP



MANAGEMENT COMPANY, INC.
 100 FAULKNER GOLF COURSE ROAD

THE JOHN R. McADAMS COMPANY, INC.
 ENGINEERING, PLANNING, ARCHITECTURE
 RESEARCH TRIANGLE PARK, NC
 P.O. BOX 14894, 27715

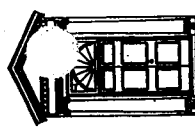



(49)

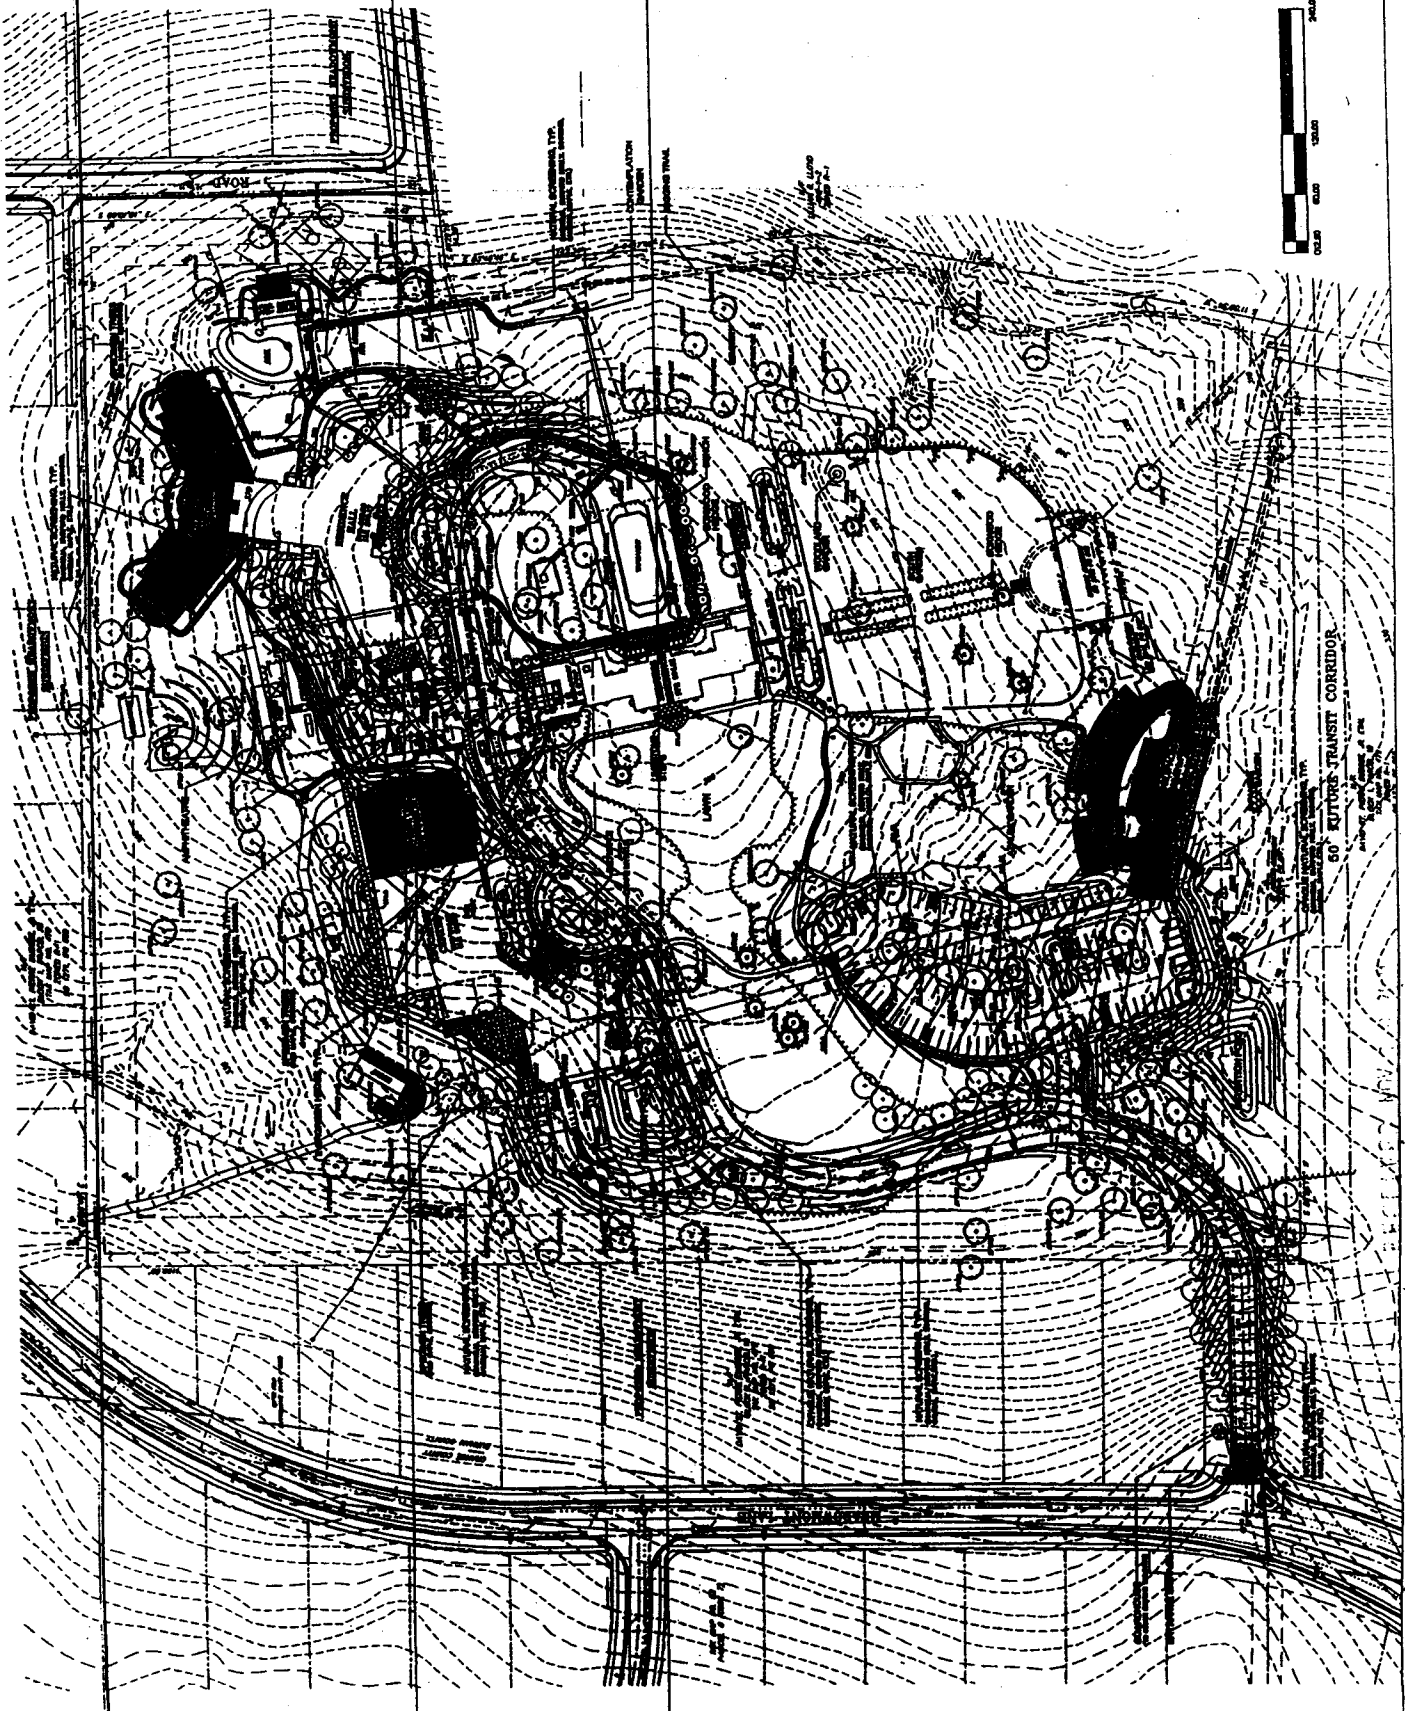

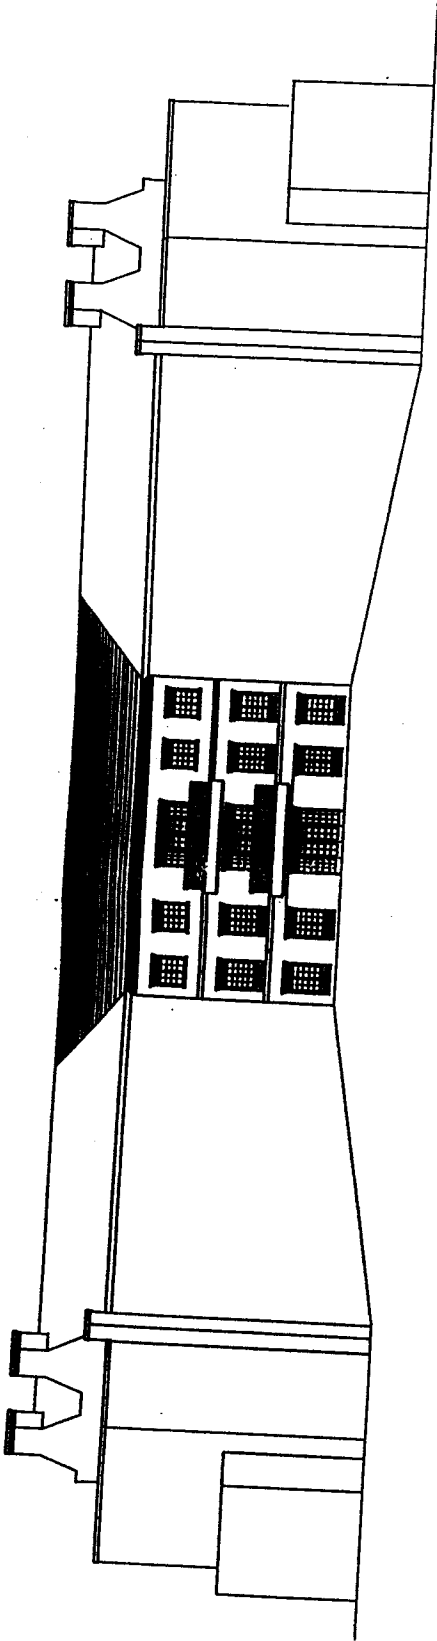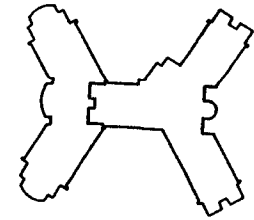

Residence Hall Elevation

(49)

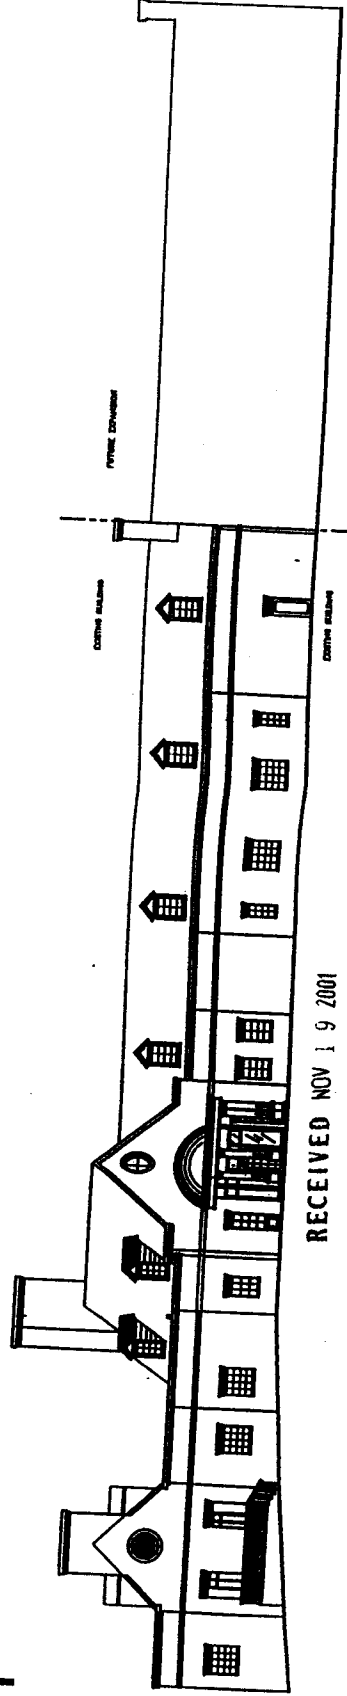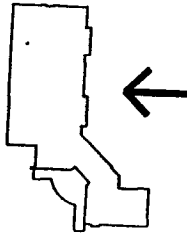

Executive Education Center Elevation

RECEIVED NOV 19 2001