


Ephesus Church Road Elementary School Development Proposal

ATTACHMENT 4

(12)

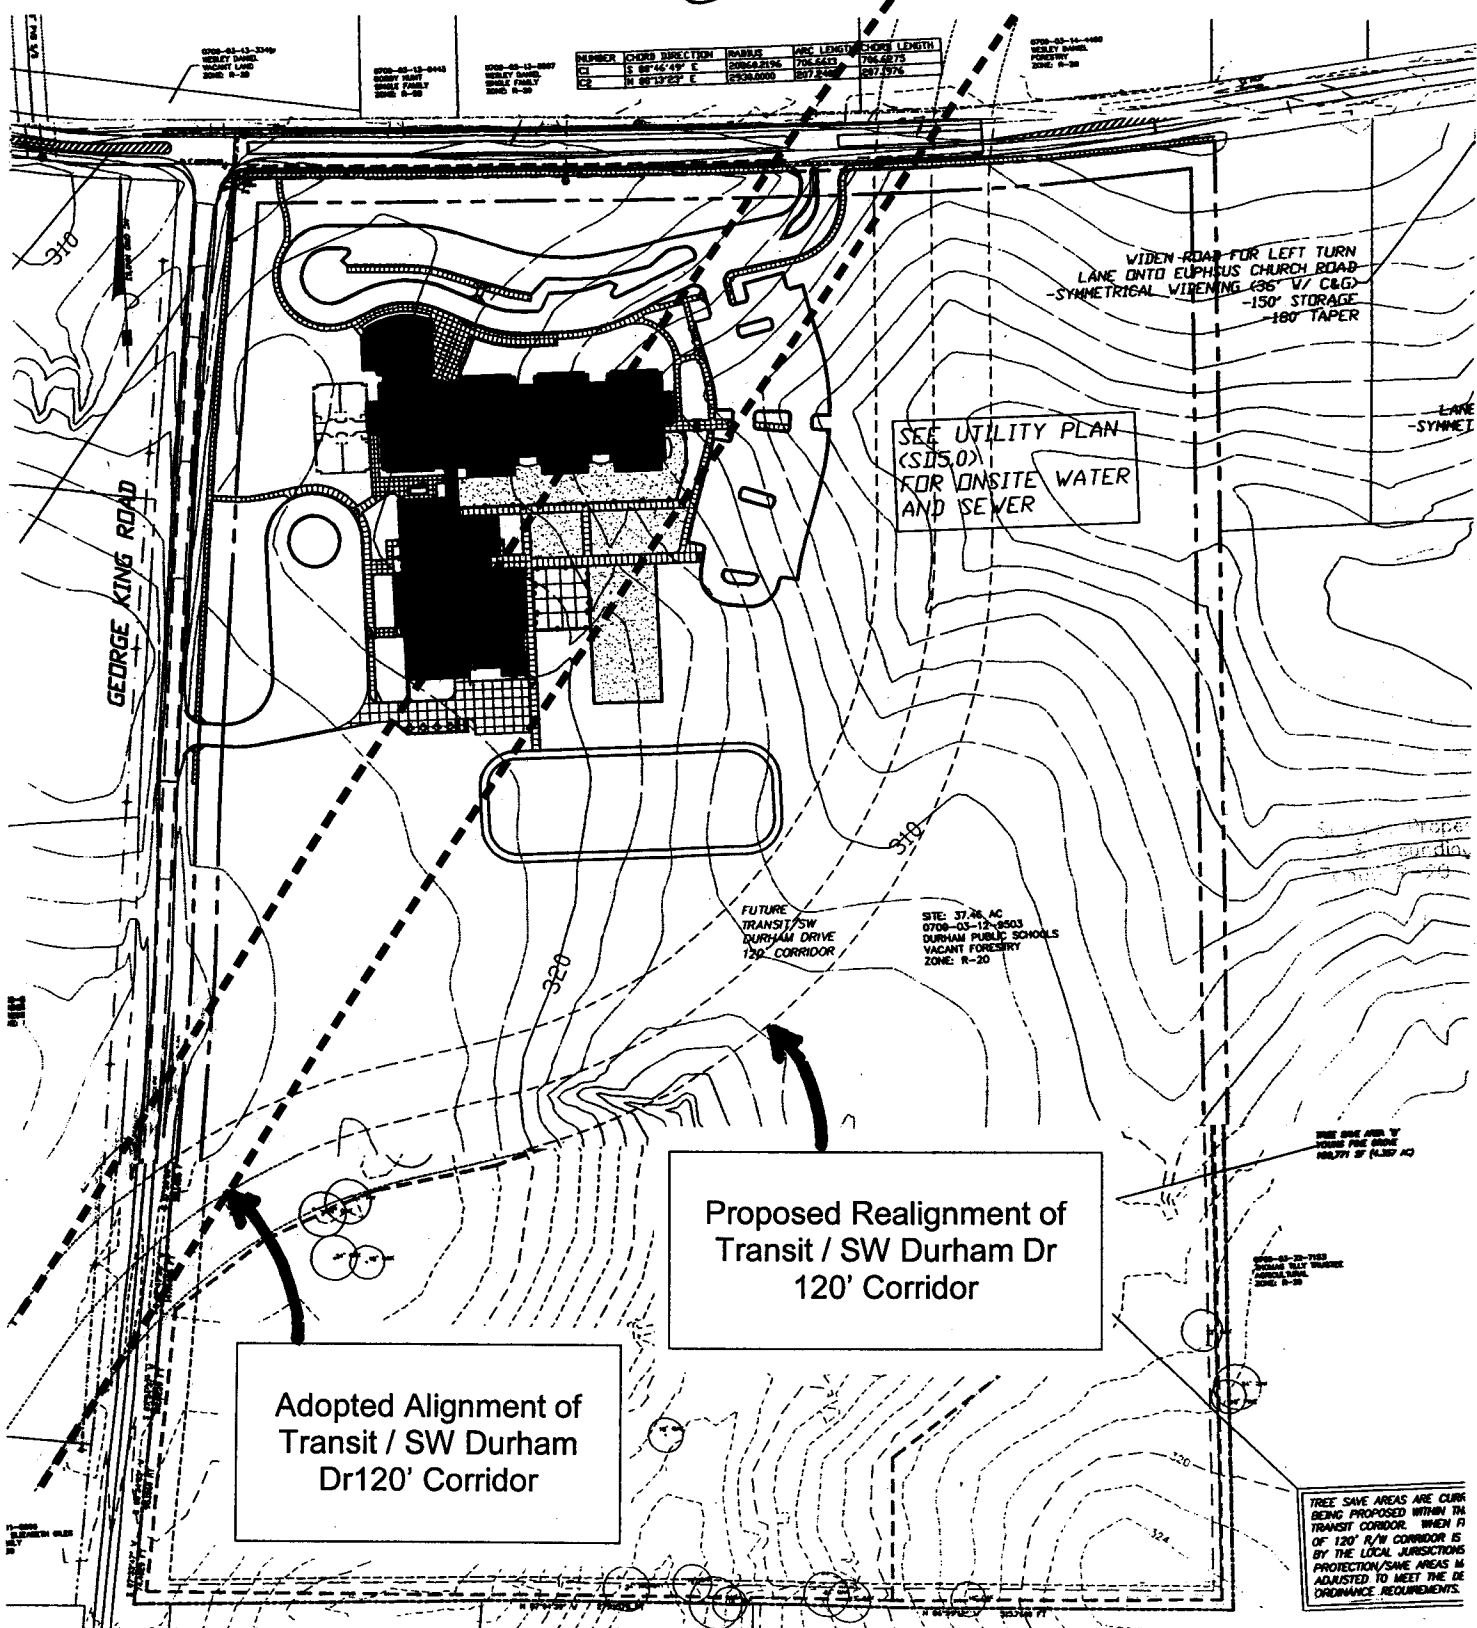

This map is a compilation by Chapel Hill Planning of 2 sheets of the submitted project plans and is for illustration purposes only.